


FILED
 GREENVILLE CO. S.C.
 JUN 2 1 01 PM '84
 DONNIE S. TANKERSLEY
 R.M.C.

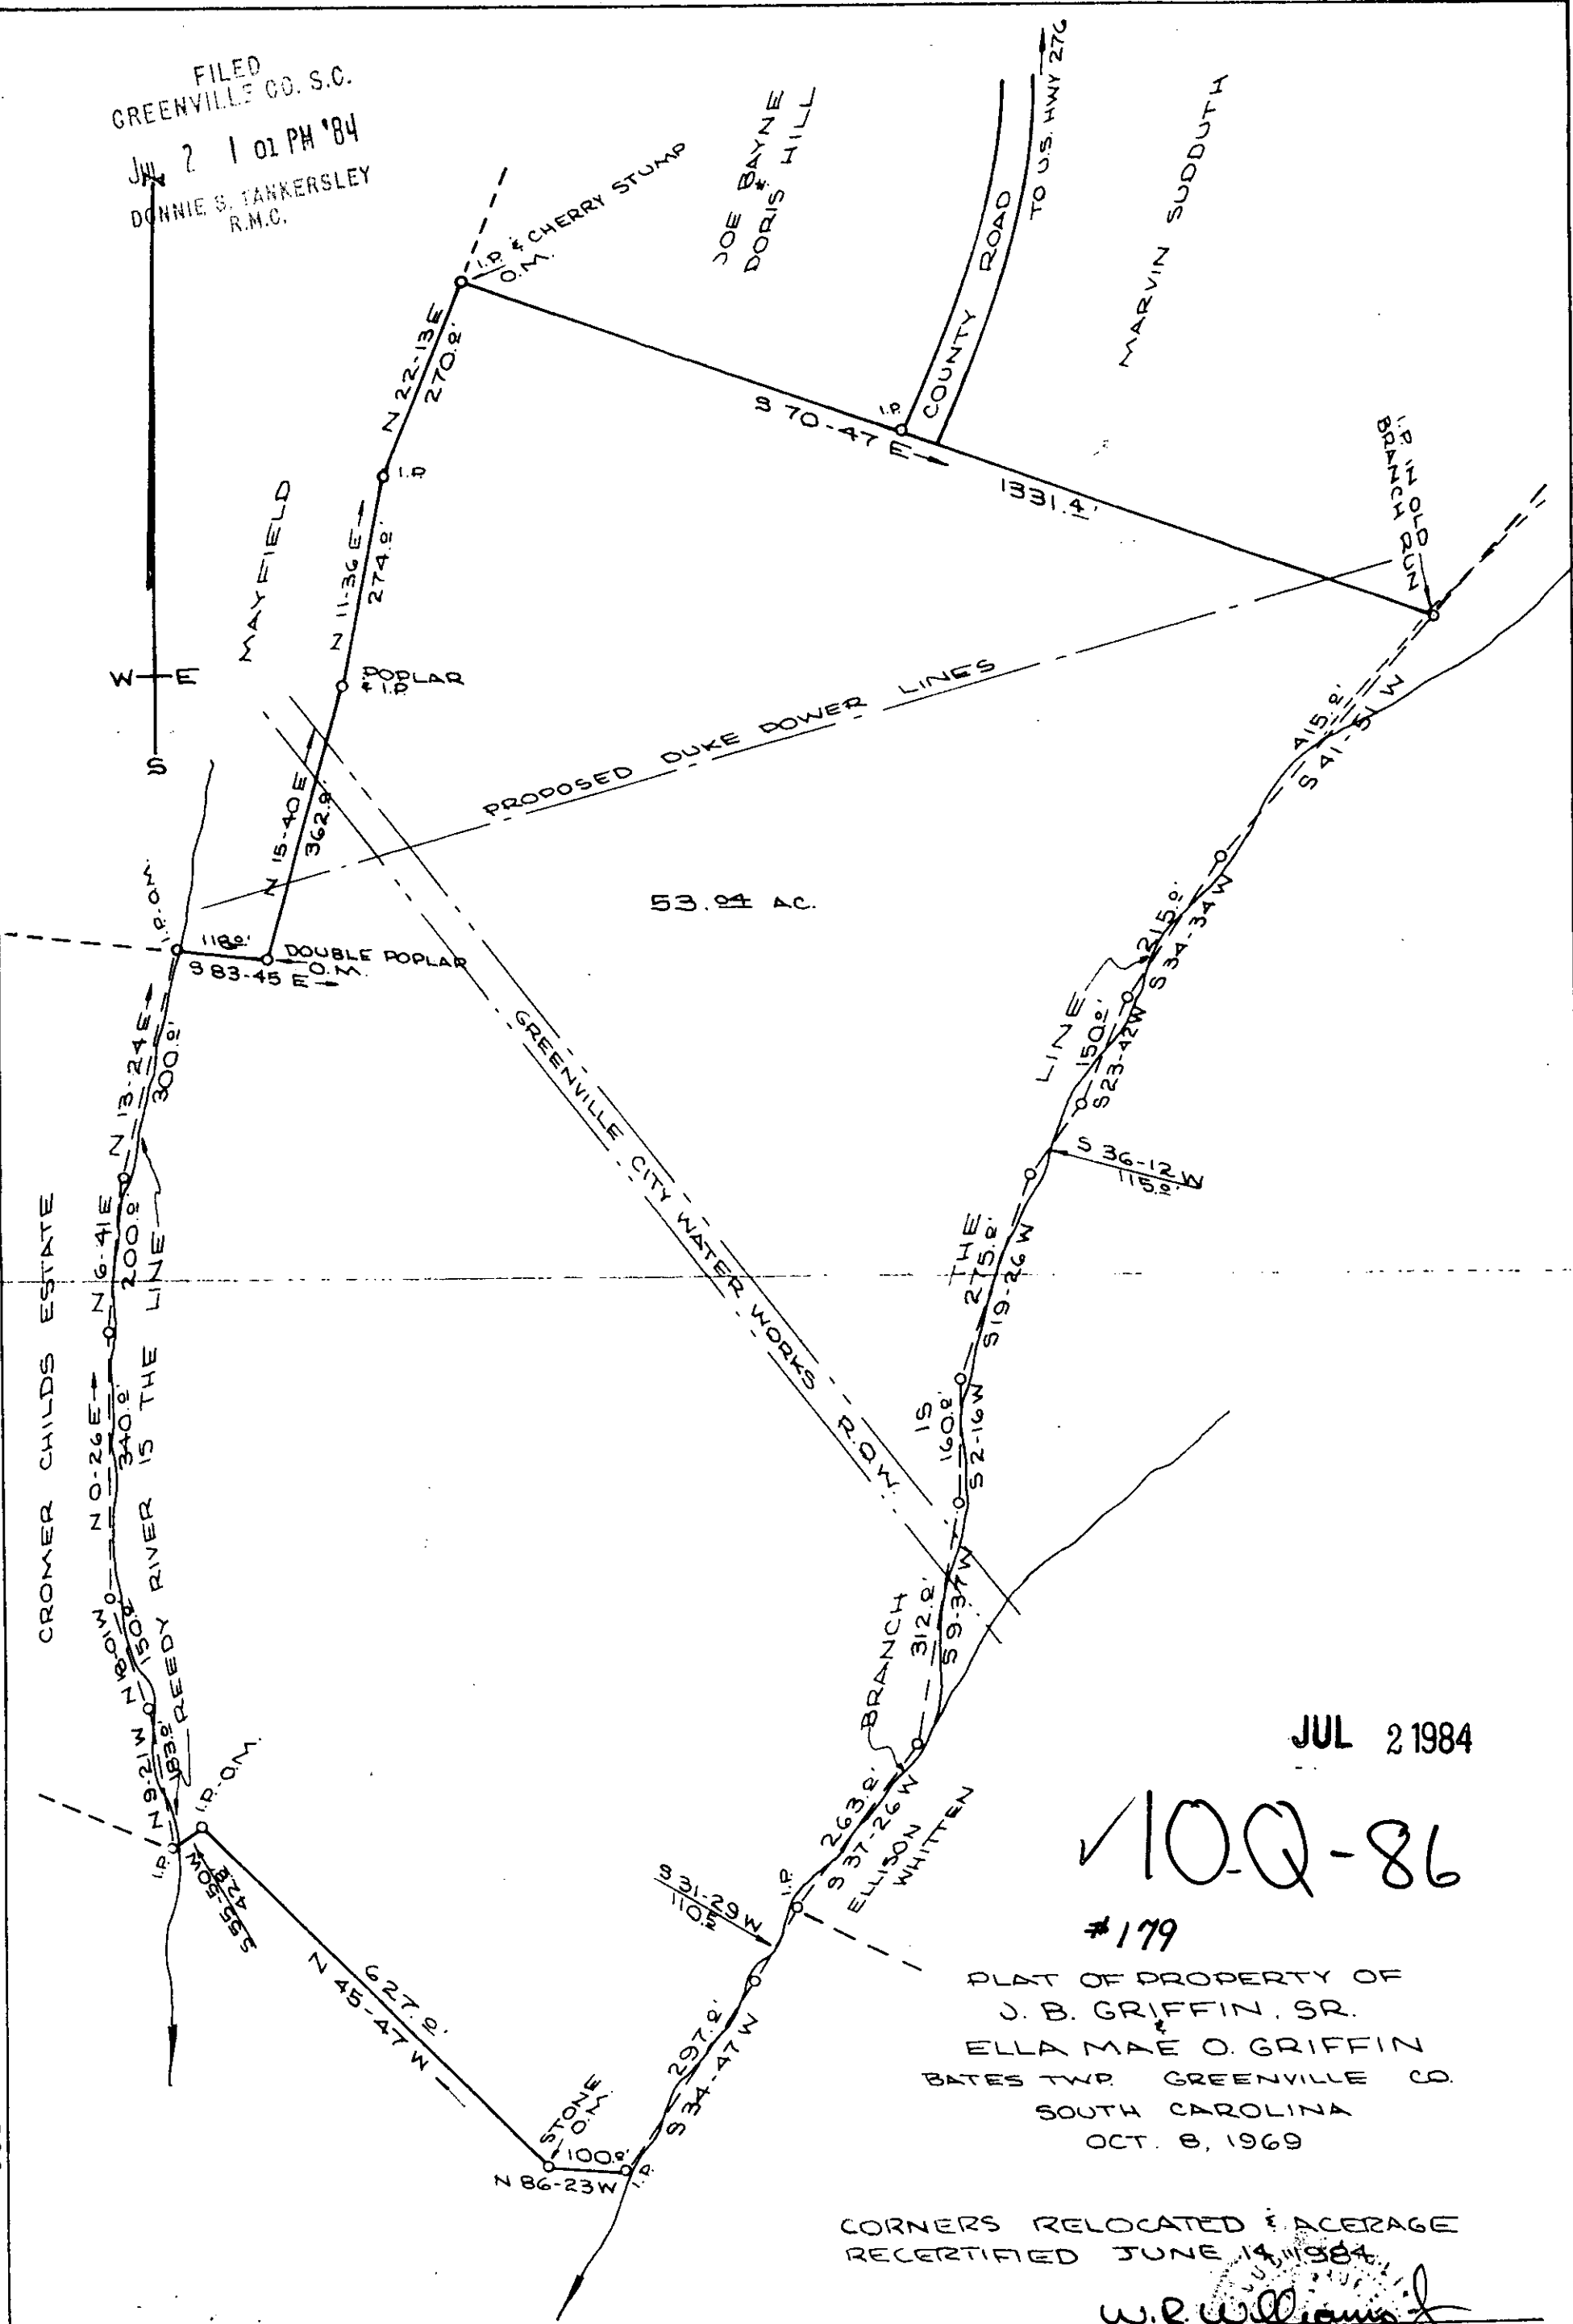

JUL 2 1984


10-Q-86

#179

PLAT OF PROPERTY OF
 J. B. GRIFFIN, SR.
 ELLA MAE O. GRIFFIN
 BATES TWP. GREENVILLE CO.
 SOUTH CAROLINA
 OCT. 8, 1969

CORNERS RELOCATED & ACERAGE
 RECERTIFIED JUNE 14, 1984

W. R. Williams, Jr.

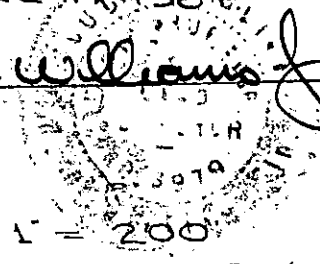

W. R. WILLIAMS, JR.
 ENGR./SURVEYOR, Inc.
 P. E. & L. S. No. 3979
 15 S. MAIN STREET
 TRAVELERS REST, S. C.
 29690

WRW

SURVEY BY
 TERRY T. DILL
 REG. C.E. & L.S. NO. 104

SCALE 1" = 200'

W.R.W.

10411 500 11A01