

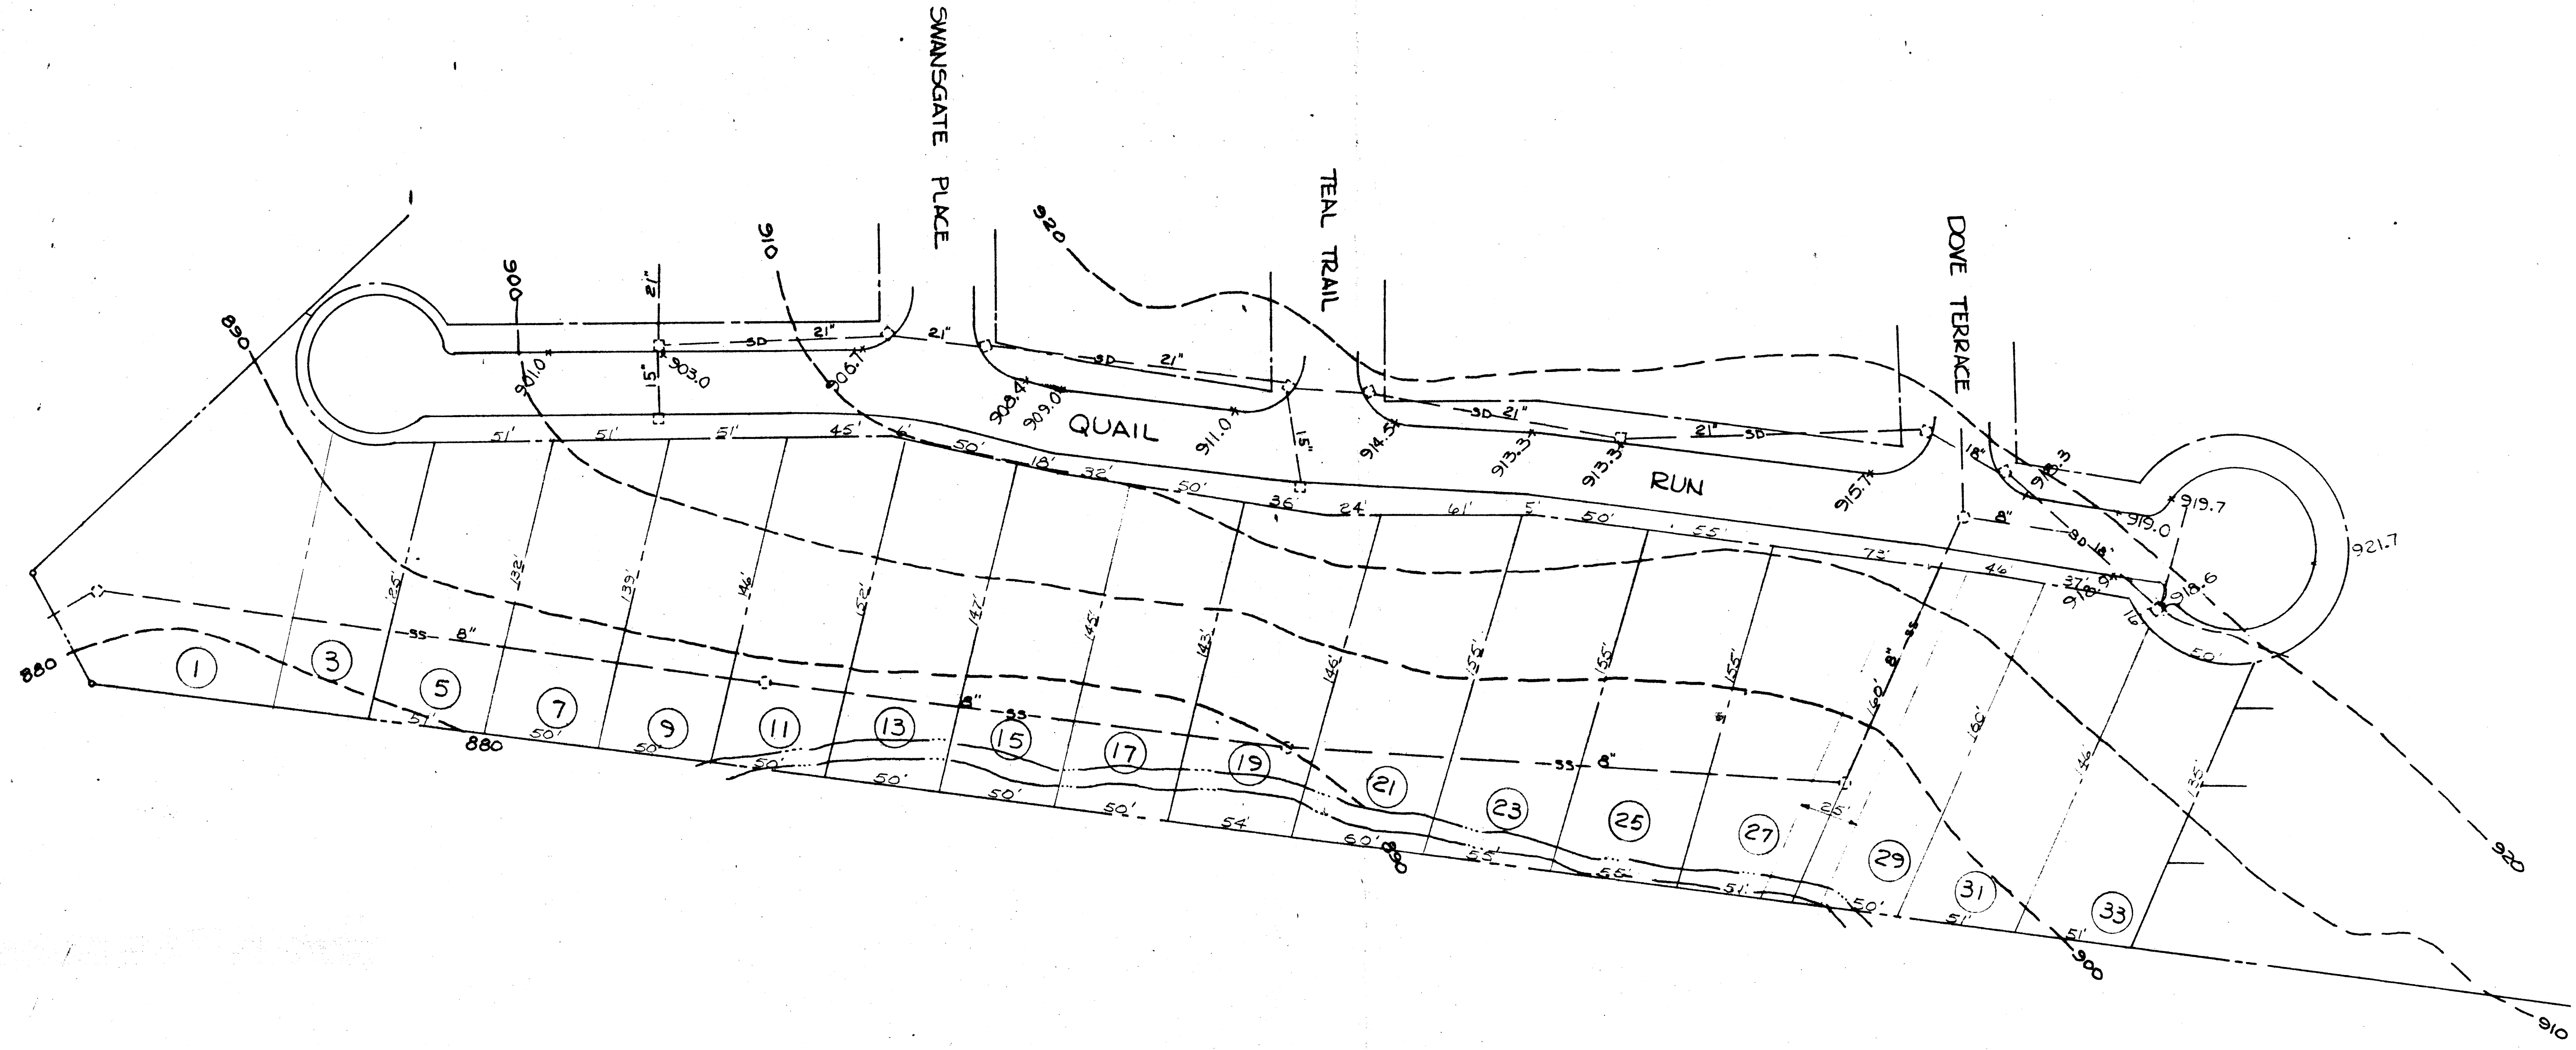


FILED
GREENVILLE, S.C.
AUG 13 4 30 PM '84
DONNIE S. FAHRSLEY
R.M.C.

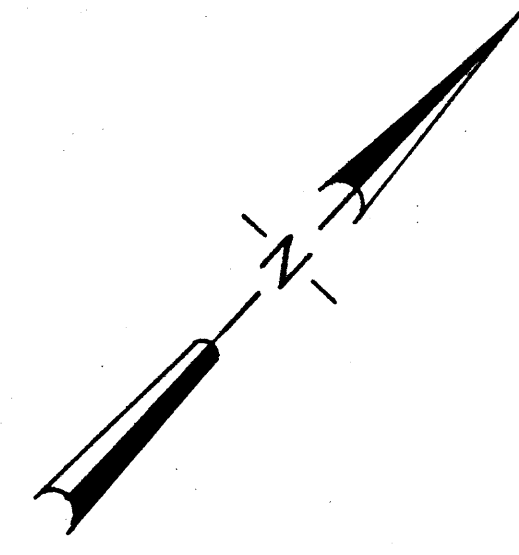

REVISED
8/7/84
DATE

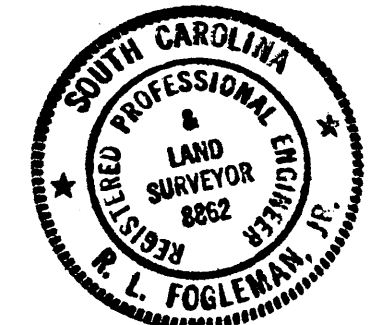

CERTIFICATE OF APPROVAL FOR RECORDING

I hereby certify that this Final Development Plan and all attachments or intent has been approved by the Greenville County Planning Commission and recorded in the Office of the County Register of Mesne Conveyances.

8/7/84
Date
John H. Wingo
Executive Director
Greenville County Planning Commission

10T-57
4753

4753
10T-58

PRINTED
JUL 23 1984
ARBOR
ENGINEERING, INC.

scale 1" = 40' feet

Arbor Engineering, Inc.
P.O. BOX 263, GREENVILLE, S.C.
LANDSCAPE ARCHITECTS ENGINEERS RECREATIONAL PLANNERS

ARBOR ENGINEERING

NO.	DATE	BY	DESCRIPTION	APPR.
REVISIONS				
SWANSGATE PHASE V				
PRELIMINARY				
GREENVILLE		SOUTH CAROLINA		
DATE	CHECK	DATE	DATE	JOB NO.
8/11/84	033		10-0000	
SCALE	SHEET NO.	OF		
1" = 40'				63248-21

PLOTTER MACHINE INC. MADE

UNRECORDED