


MICROFILMED

FILED  
GREENVILLE, S.C.  
SEP 5 11 59 AM '84  
DONNIE S. FARRERSLEY  
R.M.C.

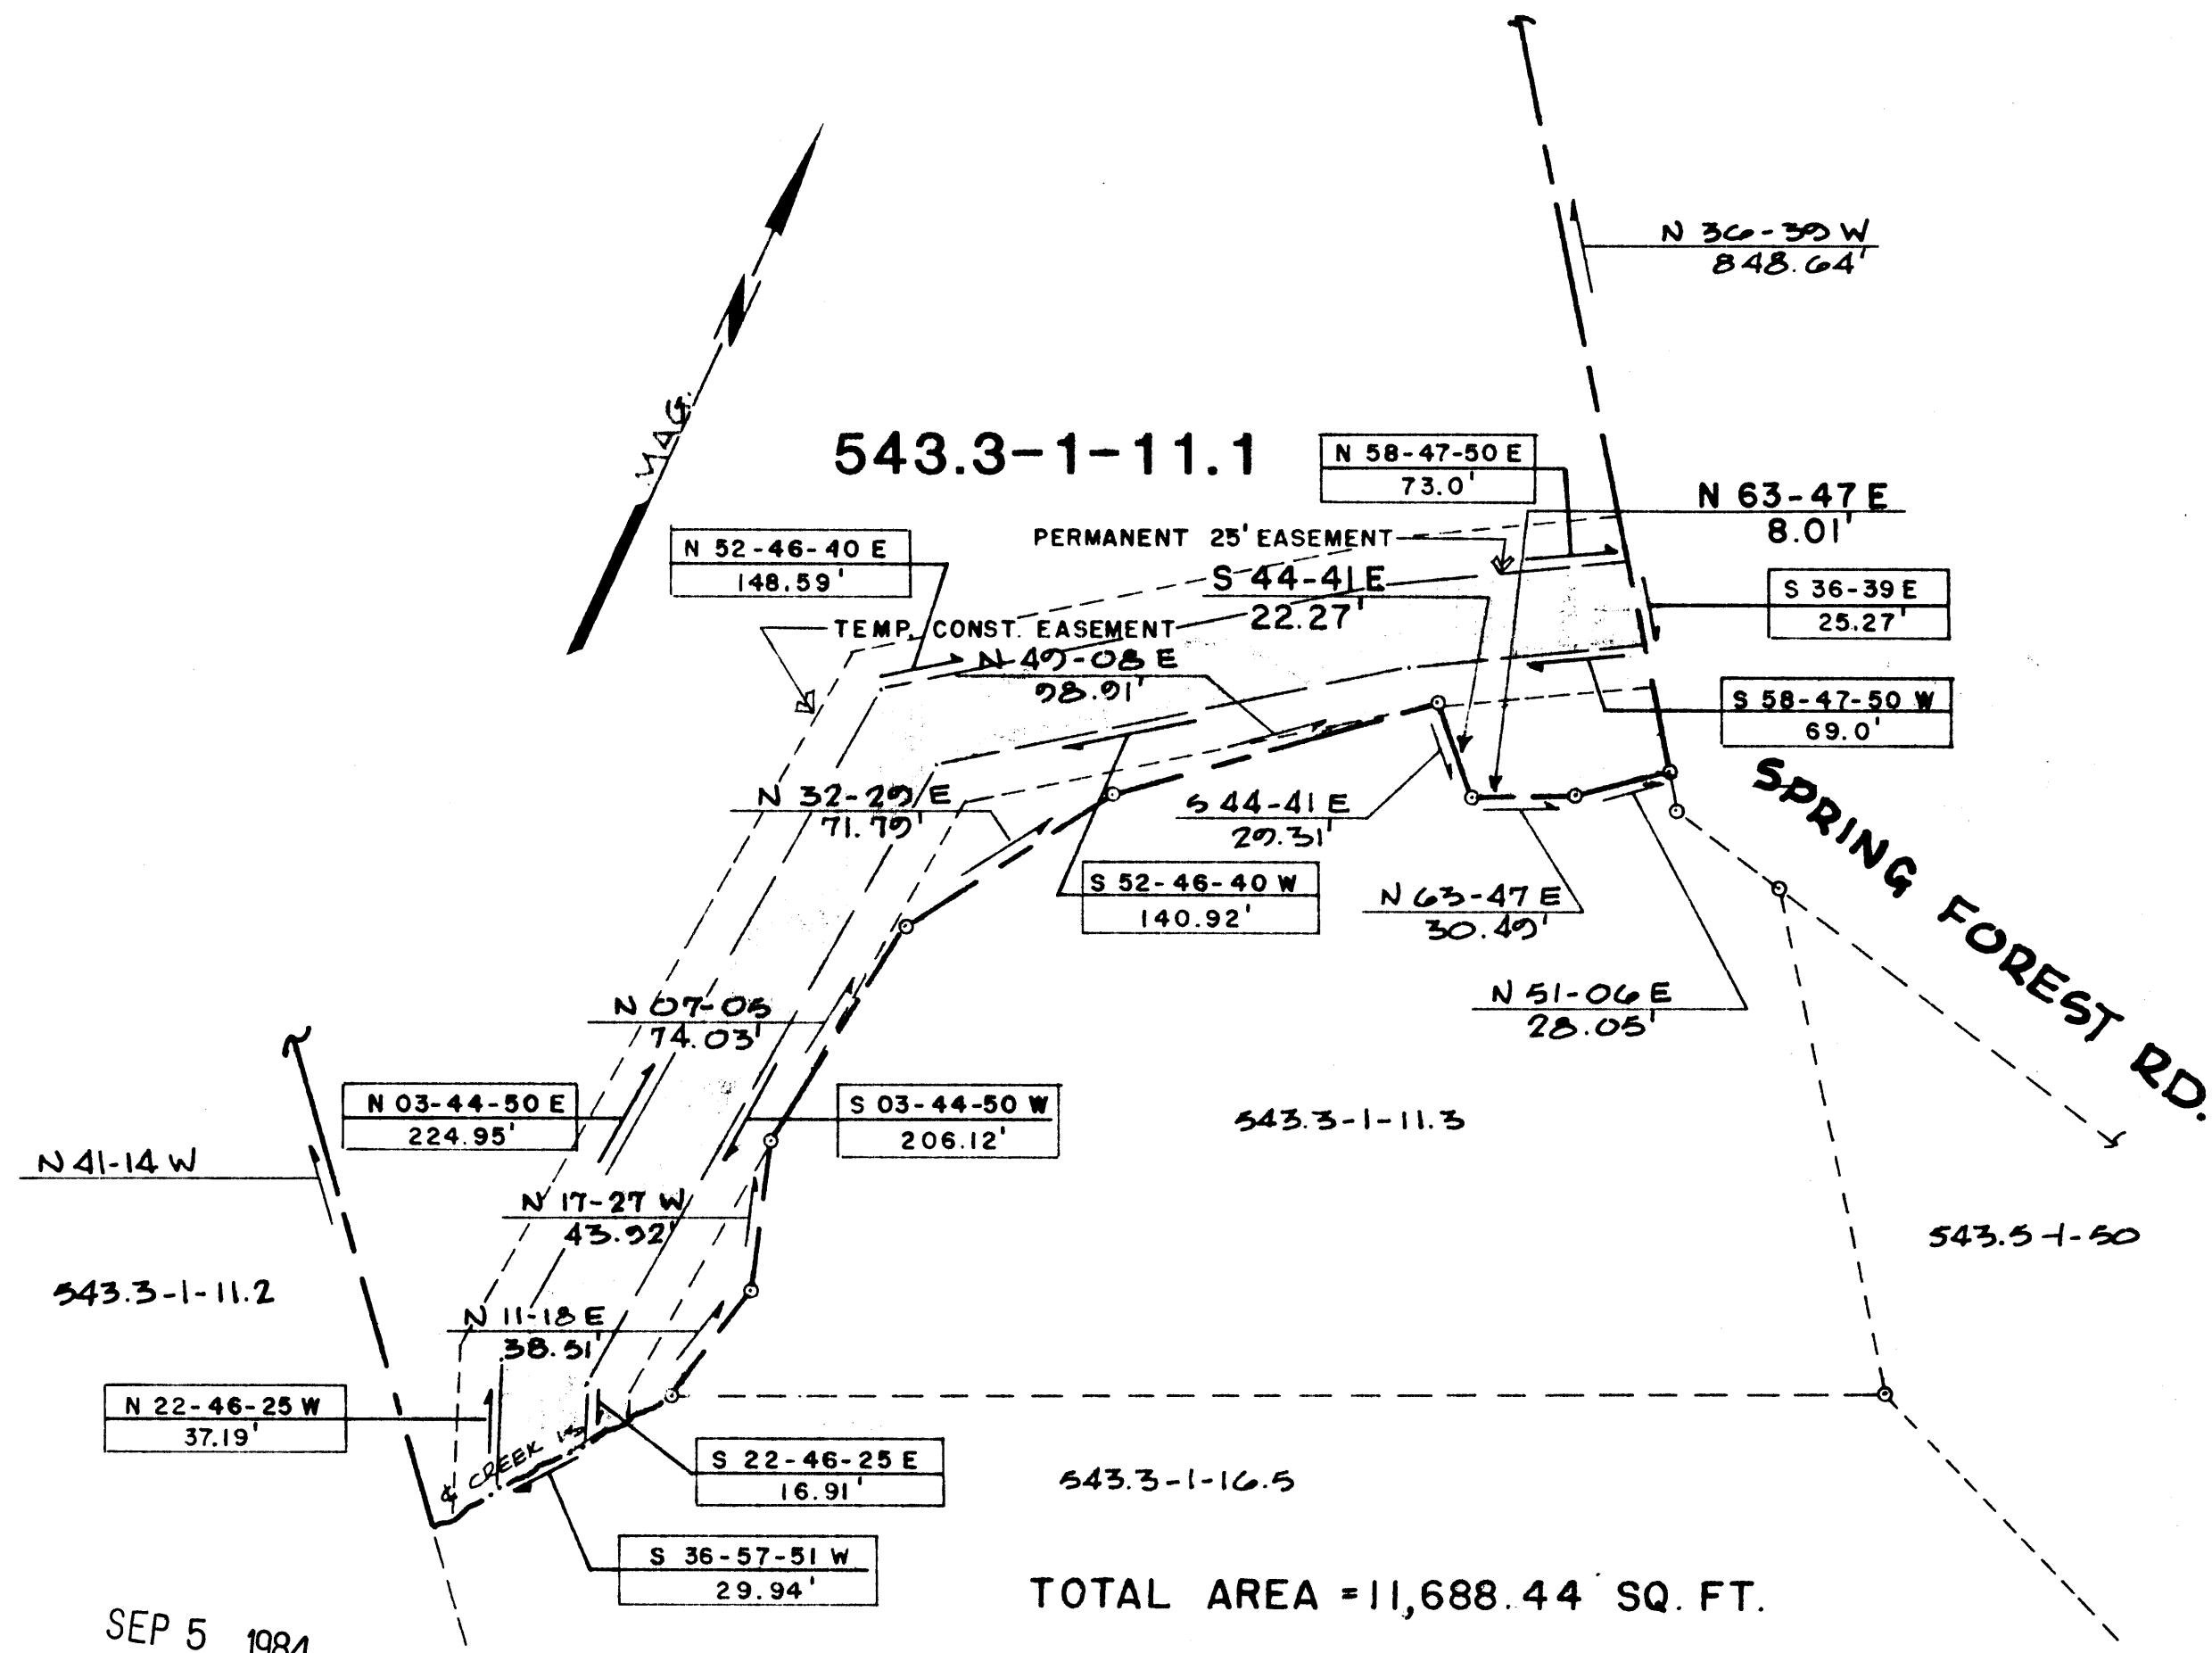

TOTAL AREA = 11,688.44 SQ. FT.

10T-73


7453

SEP 5 1984

PROPERTY OF  
**EDDIE RUNION**  
SANITARY SEWER EASEMENT FOR THE CITY OF GREENVILLE  
COUNTY OF GREENVILLE, SOUTH CAROLINA

MAY 1984

SCALE: 1"=50'

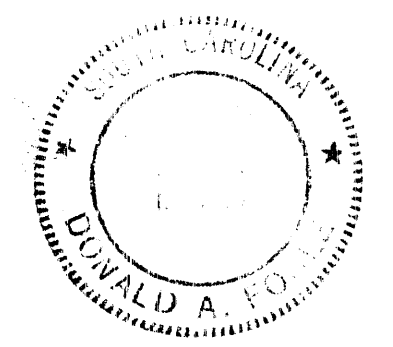

CITY OF GREENVILLE FILE NO. 24-12-A