
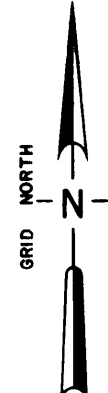


FILED
 GREENVILLE, S.C.
 SEP 6 10 28 AM '84
 DONNIE S. DARRERSLEY
 R.H.C.
 4080

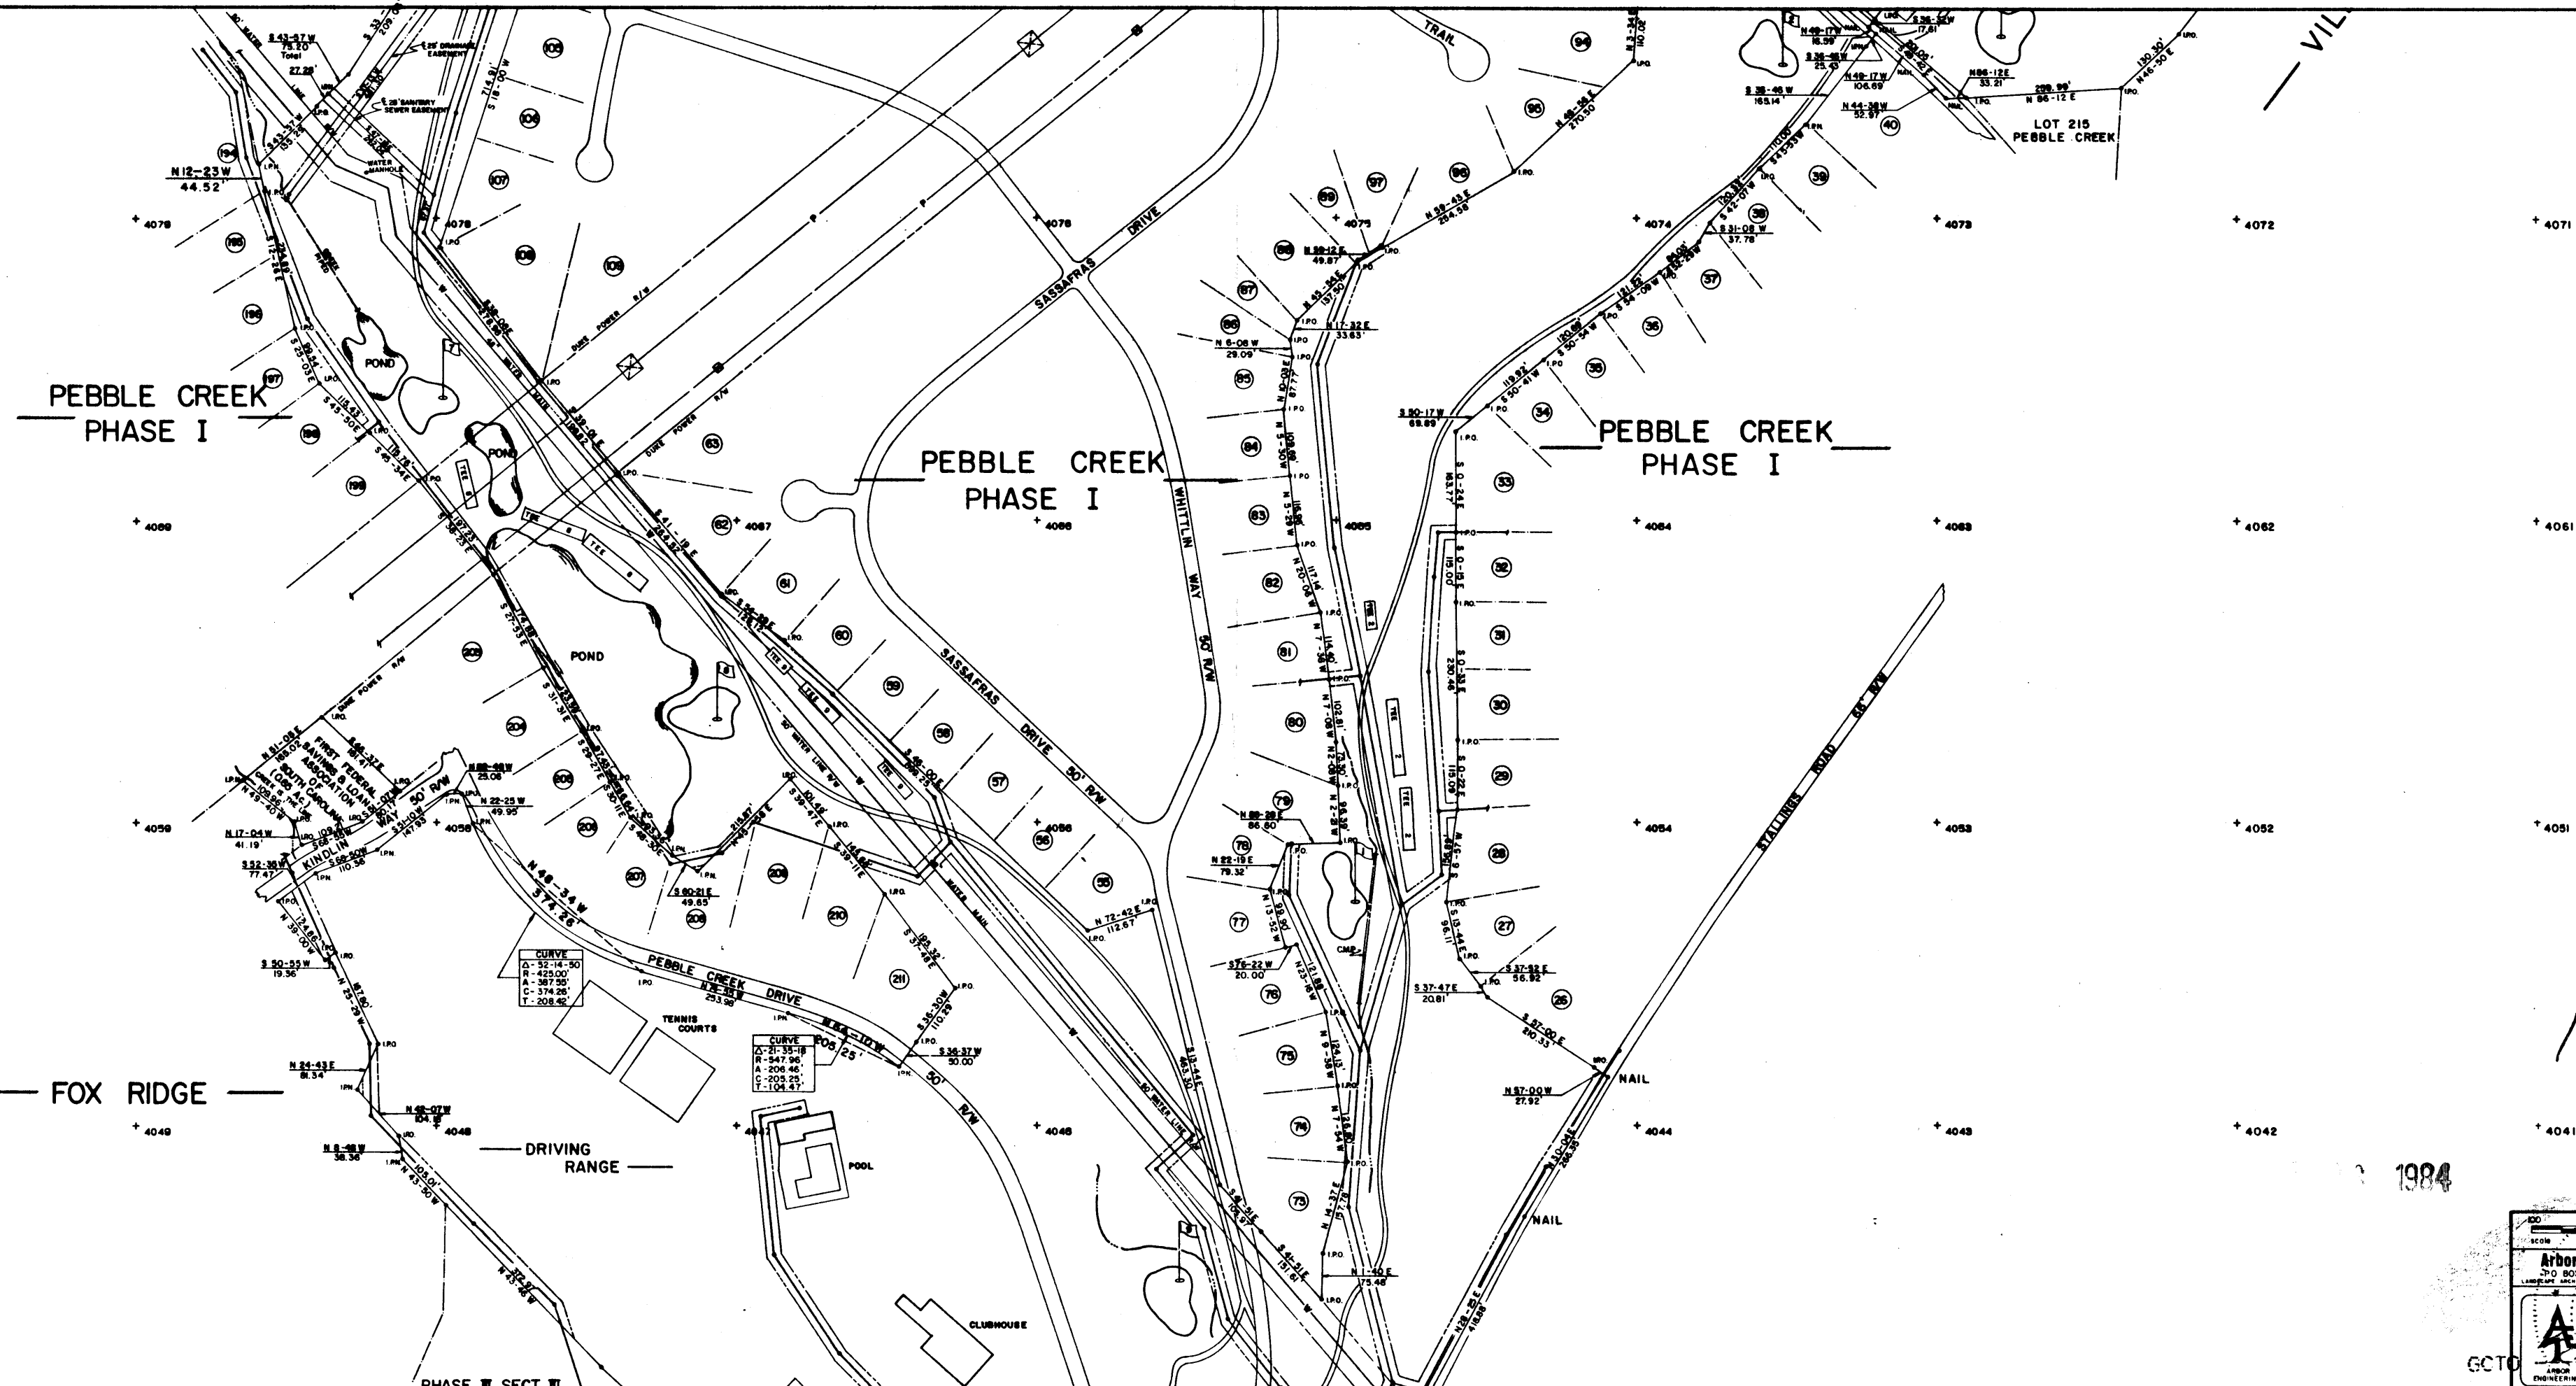

LEGEND

- GOLF GREENS AND TEES
- IRON PIN OLD
IRON PIN NEW
P.K. NAIL IN PAVEMENT
- POWER POLE & TOWERS
- CORRUGATED METAL PIPE
- WATER MAIN
- OVERHEAD POWER LINES
- SANITARY SEWER LINE
25' EASEMENT TYP.
- CREEKS OR WATERWAYS
- GRID POINTS
- POWER TRANSFORMER
TELEPHONE PEDESTAL

DRAWING INDEX

SHEET 1 OF 5	<input type="checkbox"/>
SHEET 2 OF 5	<input type="checkbox"/>
SHEET 3 OF 5	<input type="checkbox"/>
SHEET 4 OF 5	<input type="checkbox"/>
SHEET 5 OF 5	<input type="checkbox"/>

7505
 10-7-77

1984

NO.	DATE	BY	DESCRIPTION	REVISIONS	
				WCM	APPR
1			GENERAL REVISIONS		

Arbor Engineering, Inc.
 370 BOX 263 GREENVILLE, S.C.
 29615

PROPERTY SURVEY OF
 PEBBLE CREEK COUNTRY CLUB, INC.
 COUNTRY CLUB & GOLF COURSE
 PROPERTY

GREENVILLE SOUTH CAROLINA
 RES / JOB NO. 25 JUNE 1984
 SHEET 2 OF 5 8411

MICROFILMED