


UNRECORDED

FILED
GREENVILLE, S.C.
SEP 6 10 13 AM '84
DONNIE S. W. ERLEY
R.M.S.

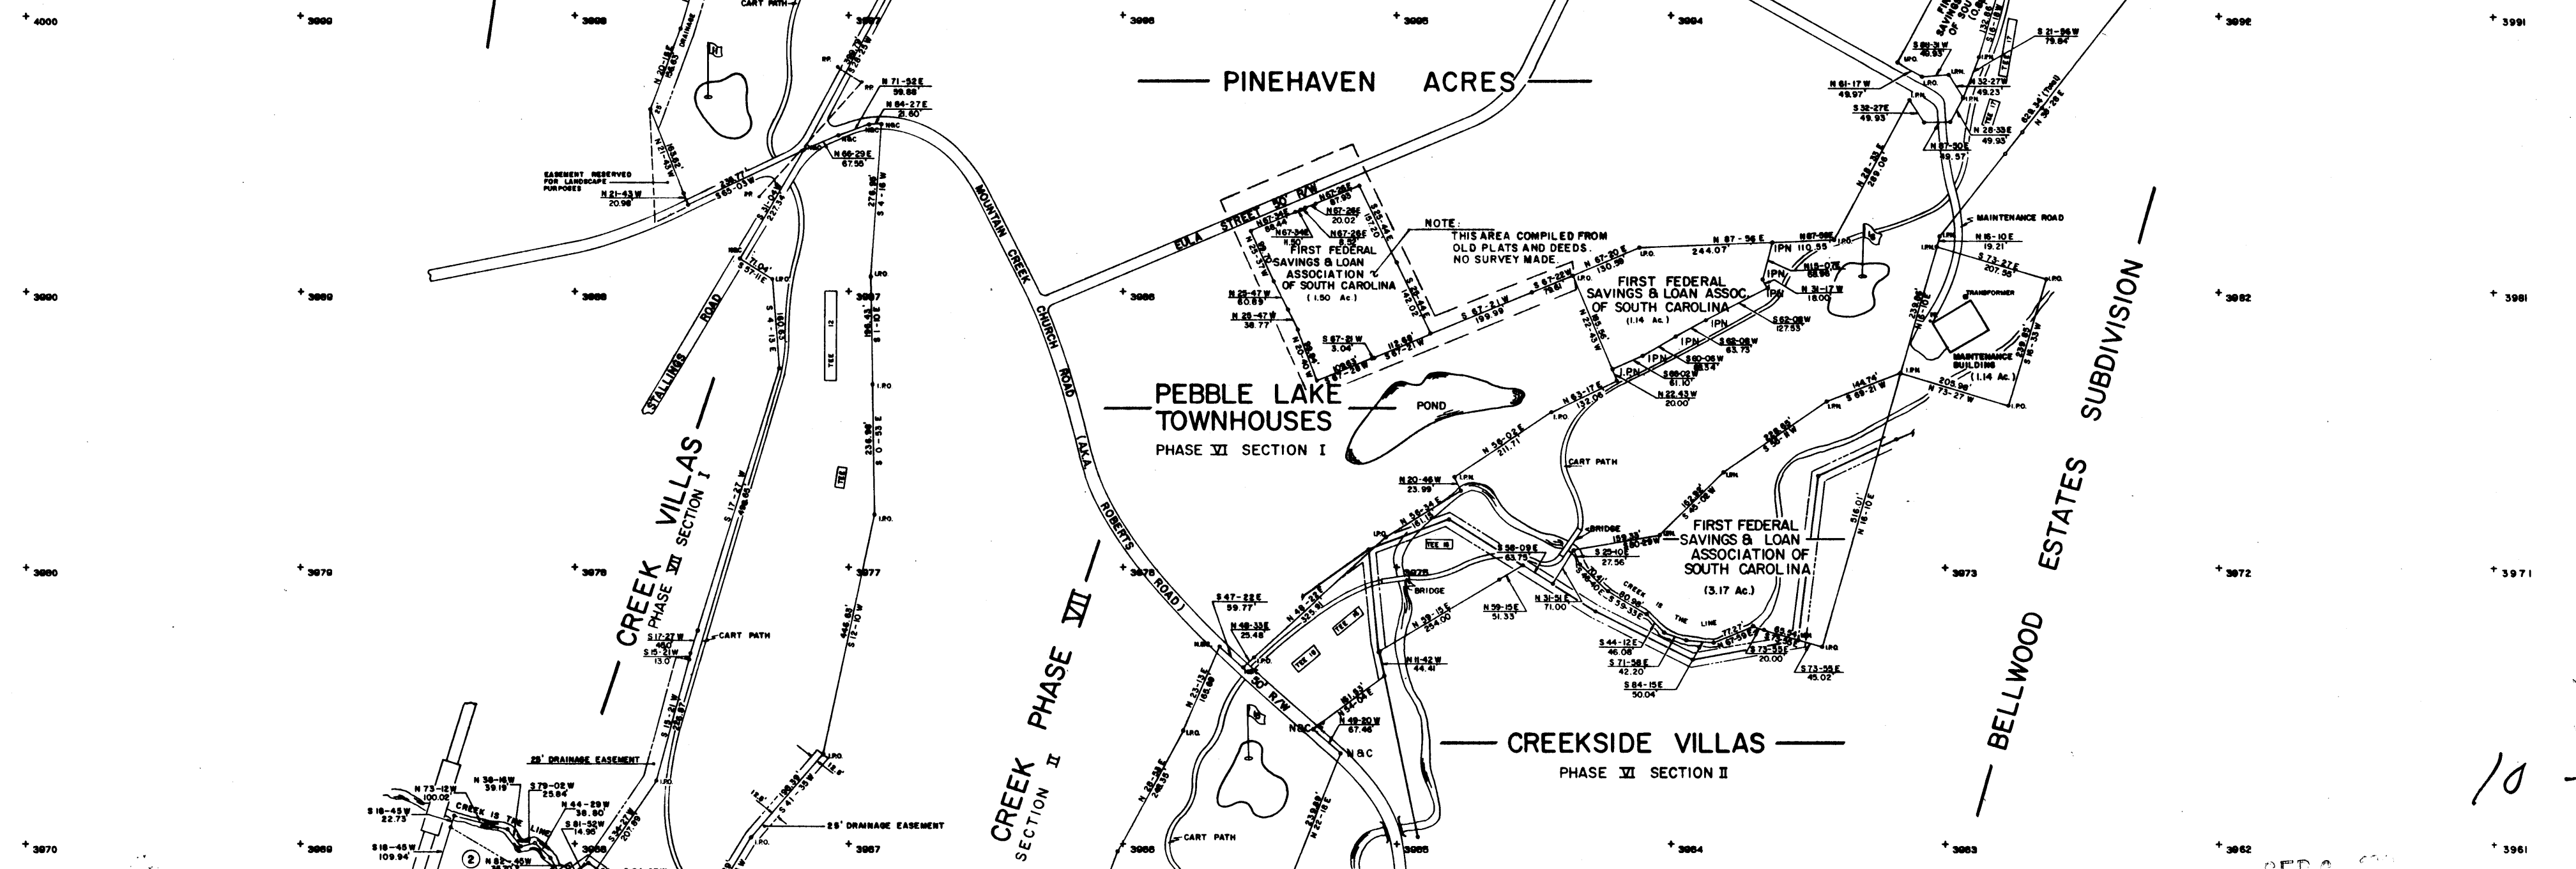

PINEHAVEN ACRES

PEBBLE LAKE TOWNHOUSES
PHASE VI SECTION I

CREEKSIDE VILLAS
PHASE VI SECTION II

CREEK PHASE VII SECTION I

PEBBLE CREEK PHASE II SECTION II

BELLWOOD ESTATES SUBDIVISION

LEGEND

- GOLF GREENS AND TEES
- IRON PIN OLD IRON PIN NEW IRON PIN MAIL IN PAVEMENT
- POWER POLE & TOWERS
- CORRUGATED METAL PIPE
- WATER MAIN
- OVERHEAD POWER LINES
- SANITARY SEWER LINE 20' EASEMENT TYP
- CREEKS OR WATERWAYS
- GRID POINTS
- POWER TRANSFORMER TELEPHONE PEDESTAL

DRAWING INDEX

SHEET 1 OF 5
SHEET 2 OF 5
SHEET 3 OF 5
SHEET 4 OF 5
SHEET 5 OF 5

7505
10-T-79

Arbos Engineering Inc.
LANDSCAPE ARCHITECTS ENGINEERS PLANNERS

**PROPERTY SURVEY OF
PEBBLE CREEK COUNTRY CLUB, INC.
COUNTRY CLUB & GOLF COURSE
PROPERTY**

NO.	DATE	BY	DESCRIPTION	WCM
1			GENERAL REVISIONS	
REVISIONS				
1				

SCALE: 1" = 100'

DATE: 9/16/84

FILE: 10-T-79

4 OF 5

84111