


FILED  
GREENVILLE CO. S. C.  
SEP 7 11 57 AM '84  
JOHNIE STARKERSLEY  
R.M.C.

SEP 7 1984

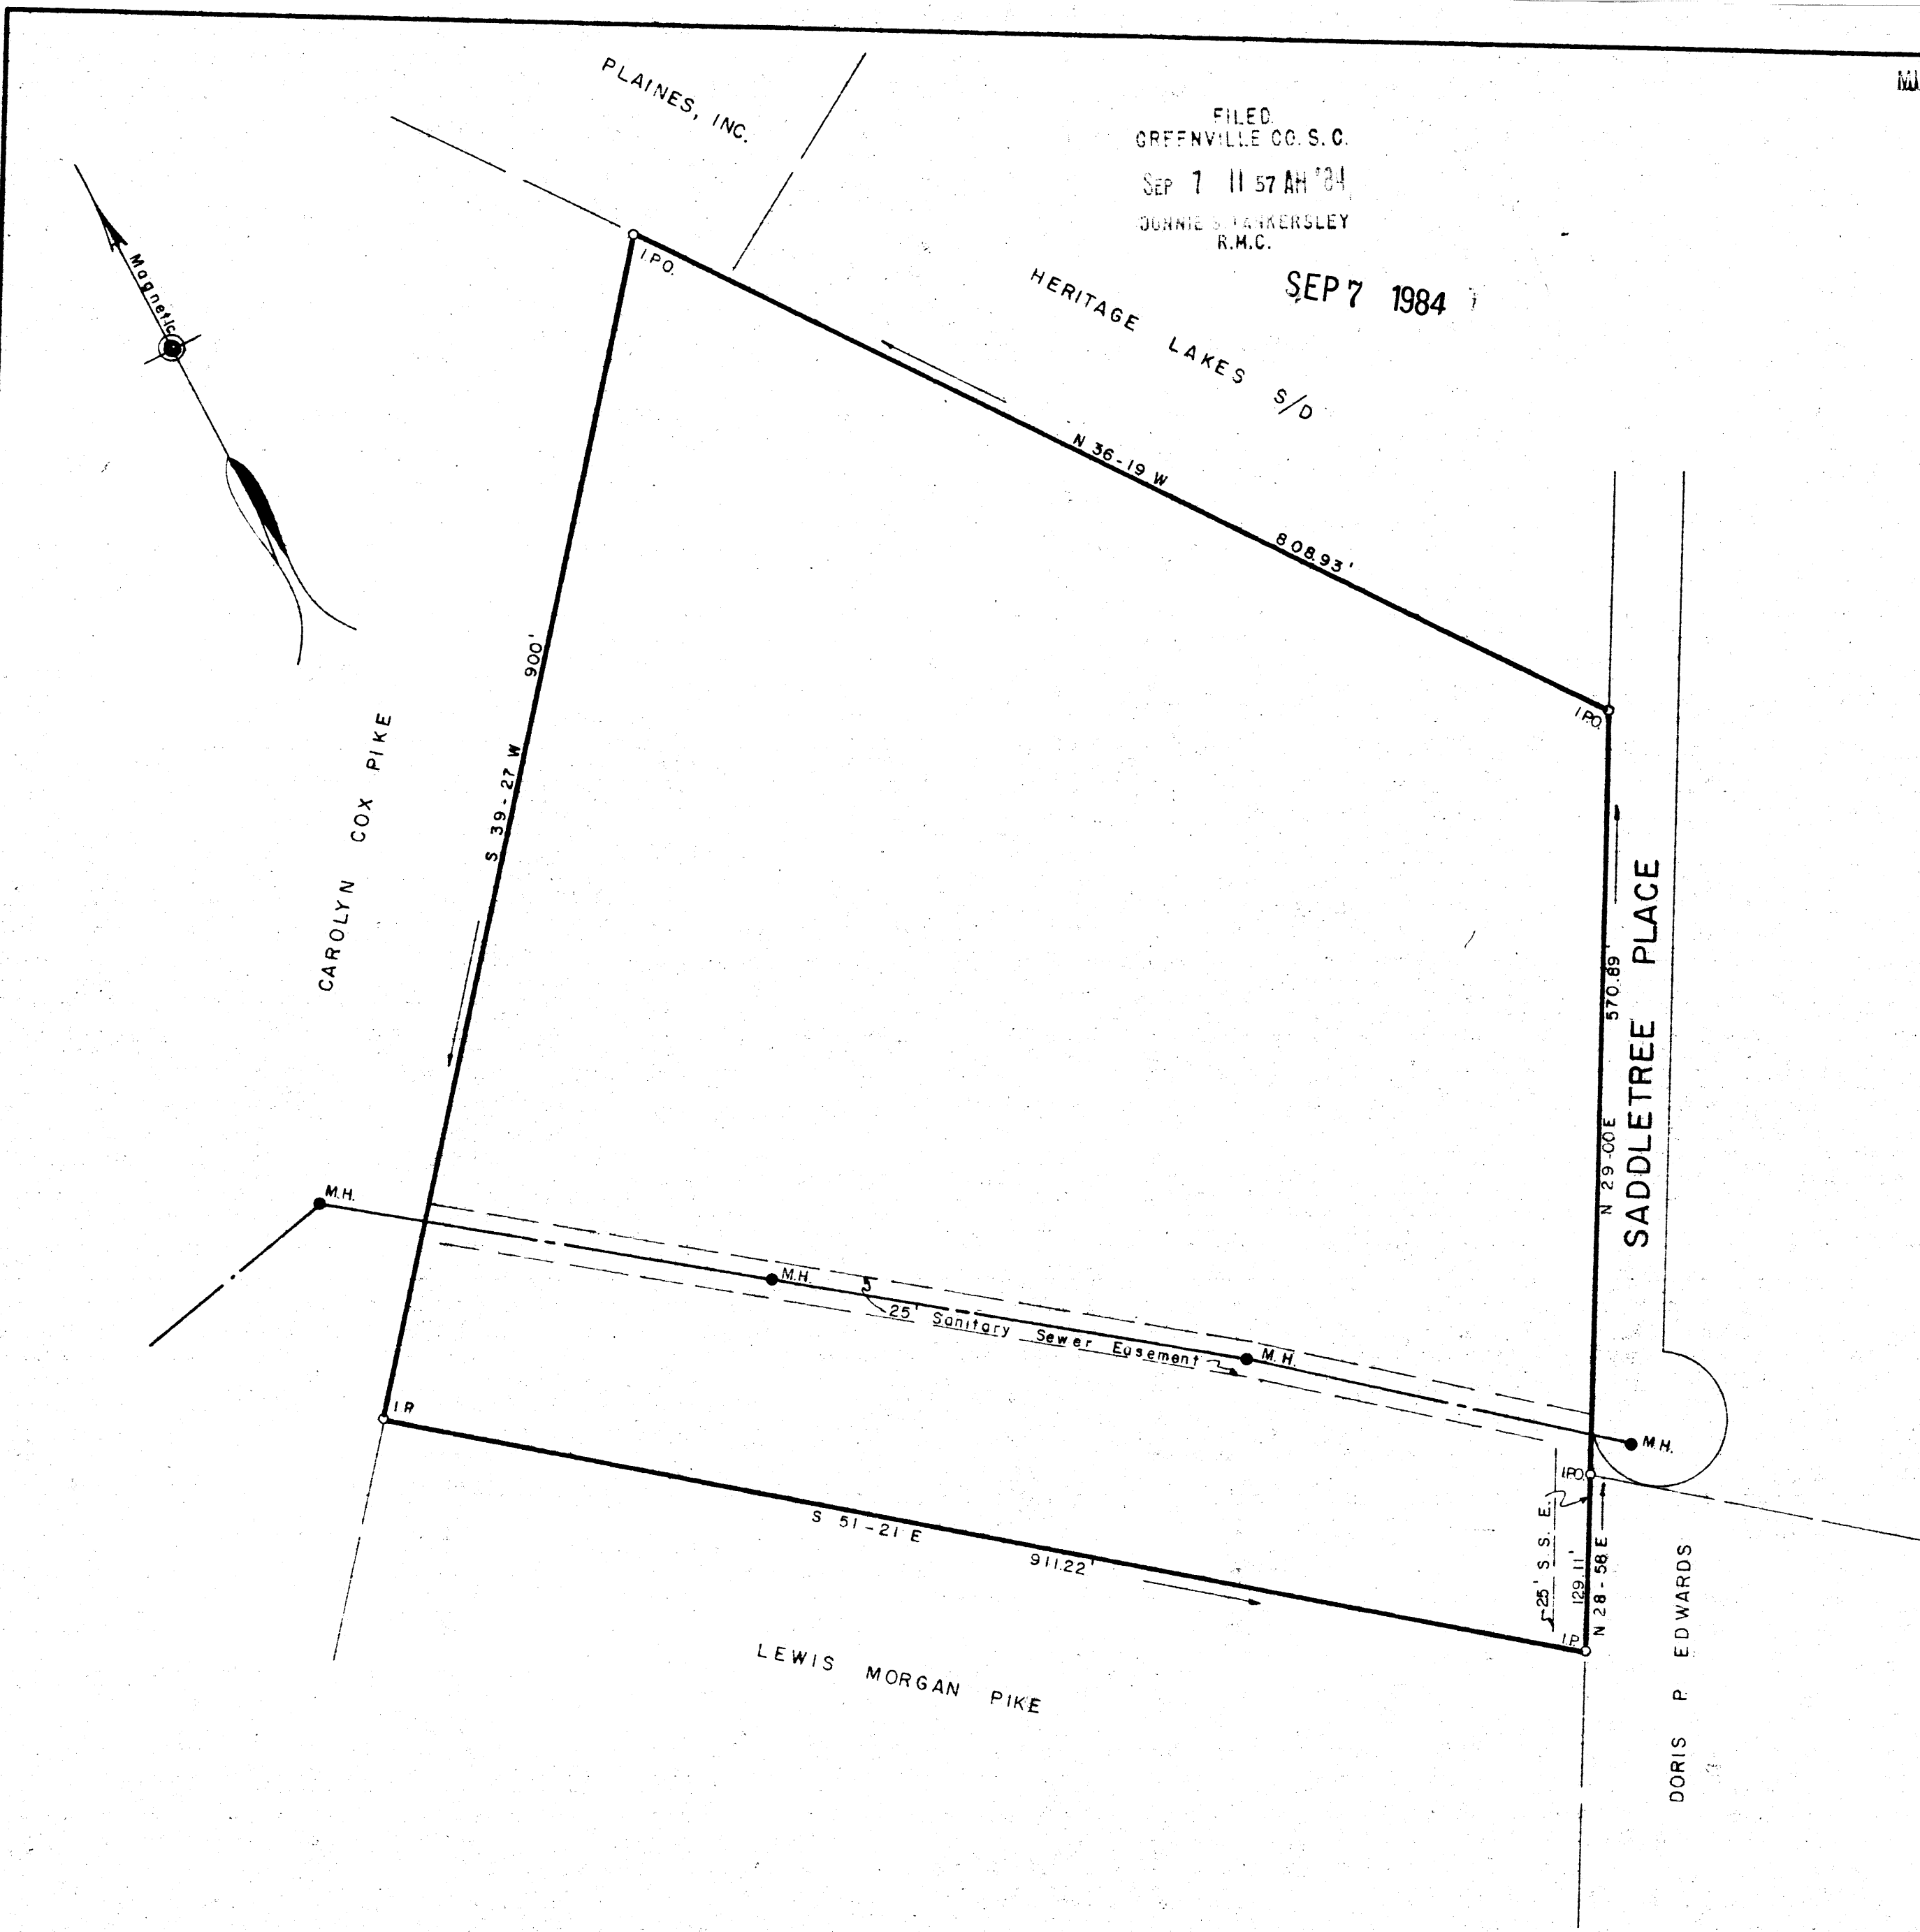

PROPERTY OF  
**W. N. LESLIE, INC.**  
GREENVILLE COUNTY, S. C.

7686


10-7-81

Scale 1" = 100' September, 1984

DALTON & NEVES CO., INC. ENGINEERS

121 MANLY STREET

GREENVILLE, S. C.

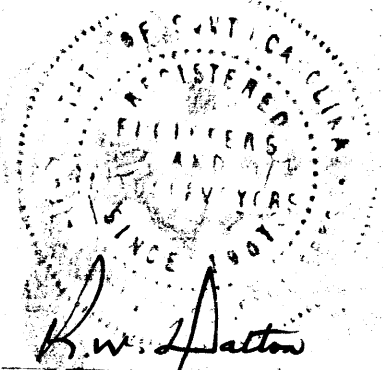

FB 489  
S. C. Reg. No 916

AREA = 15.318 ACRES  
INCLUSIVE OF SEWER R/W.

5:00CI  
1 SEPT 84 1311