
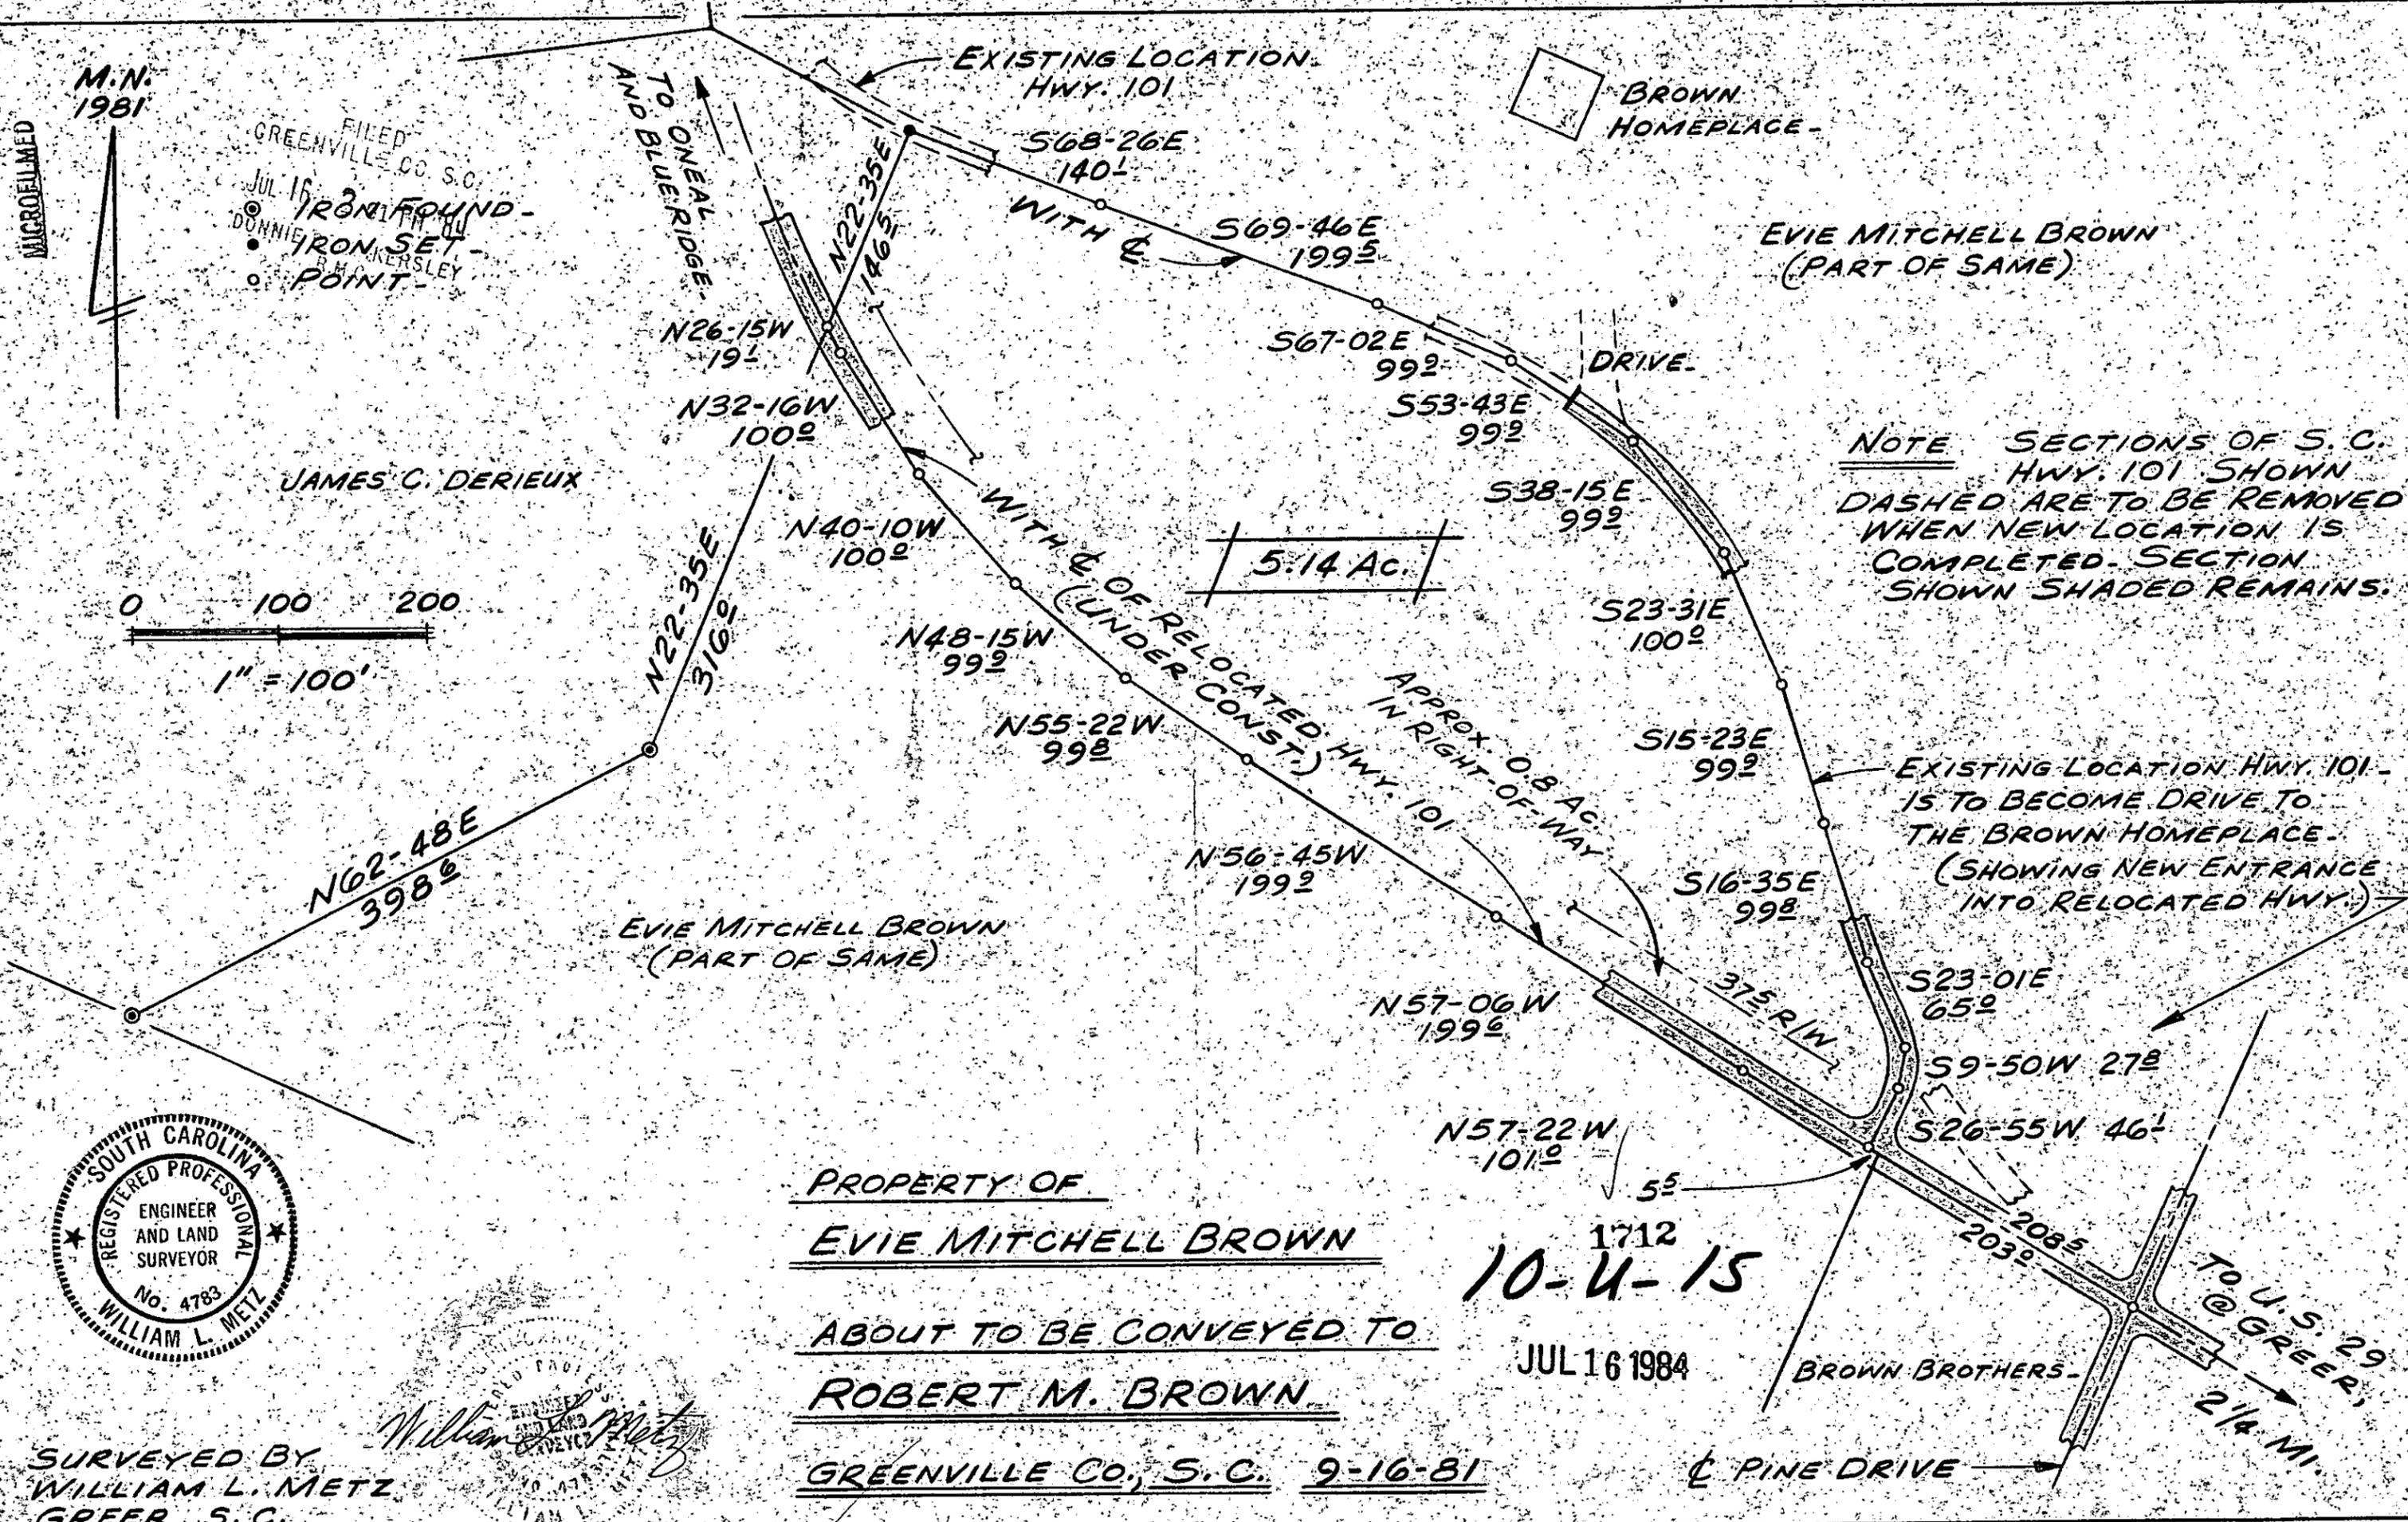


MICROFILMED

M.N. 1981

FILED
GREENVILLE CO. S.C.
JUL 16 1981
IRON FOUND-
IRON SET-
DUNNIE
KERSLEY
POINT

JAMES C. DERIEUX

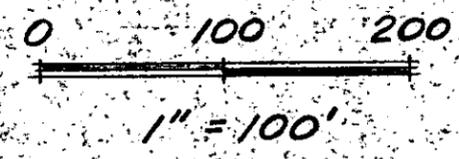

NOTE SECTIONS OF S. C. HWY. 101 SHOWN DASHED ARE TO BE REMOVED WHEN NEW LOCATION IS COMPLETED. SECTION SHOWN SHADED REMAINS.

EXISTING LOCATION HWY. 101 IS TO BECOME DRIVE TO THE BROWN HOMEPAGE (SHOWING NEW ENTRANCE INTO RELOCATED HWY.)

PROPERTY OF
EVIE MITCHELL BROWN

ABOUT TO BE CONVEYED TO
ROBERT M. BROWN

GREENVILLE Co., S.C. 9-16-81

1712
10-4-15

JUL 16 1984



SURVEYED BY
WILLIAM L. METZ
GREER, S.C.

WILLIAM L. METZ

BROWN BROTHERS

PINE DRIVE

TO U.S. 29
@ GREER,
2 1/4 MI.