
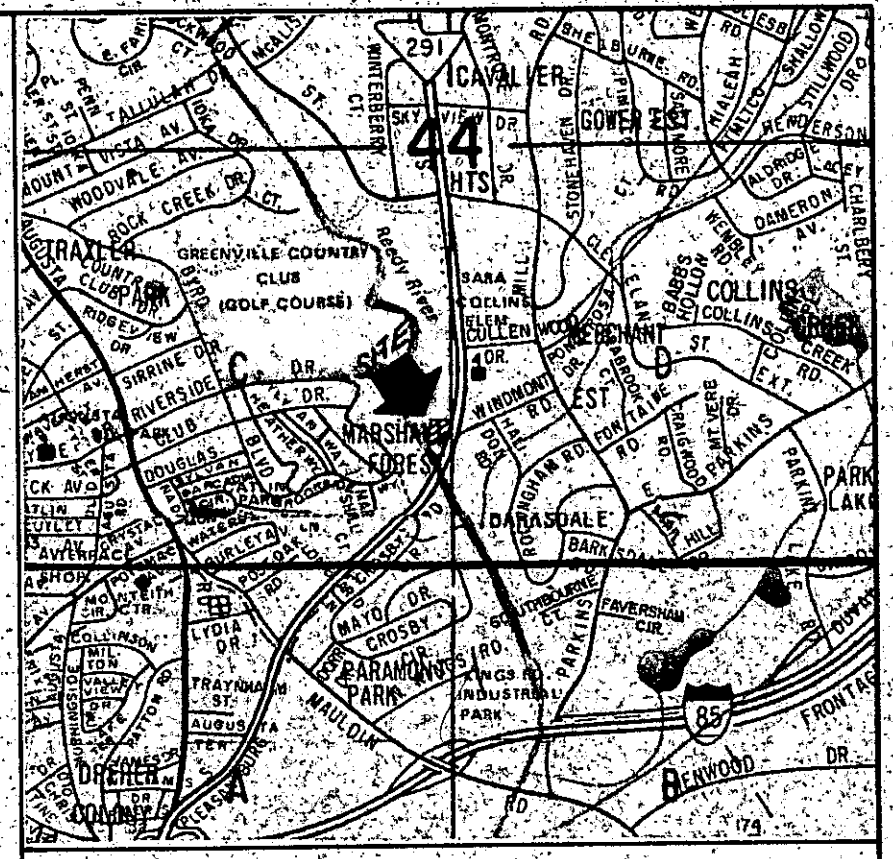



FILED
 GREENVILLE CO. S.C.
 JUL 17 4 35 PM '84
 DONNIE S. TARKERSLEY
 R.M.C.

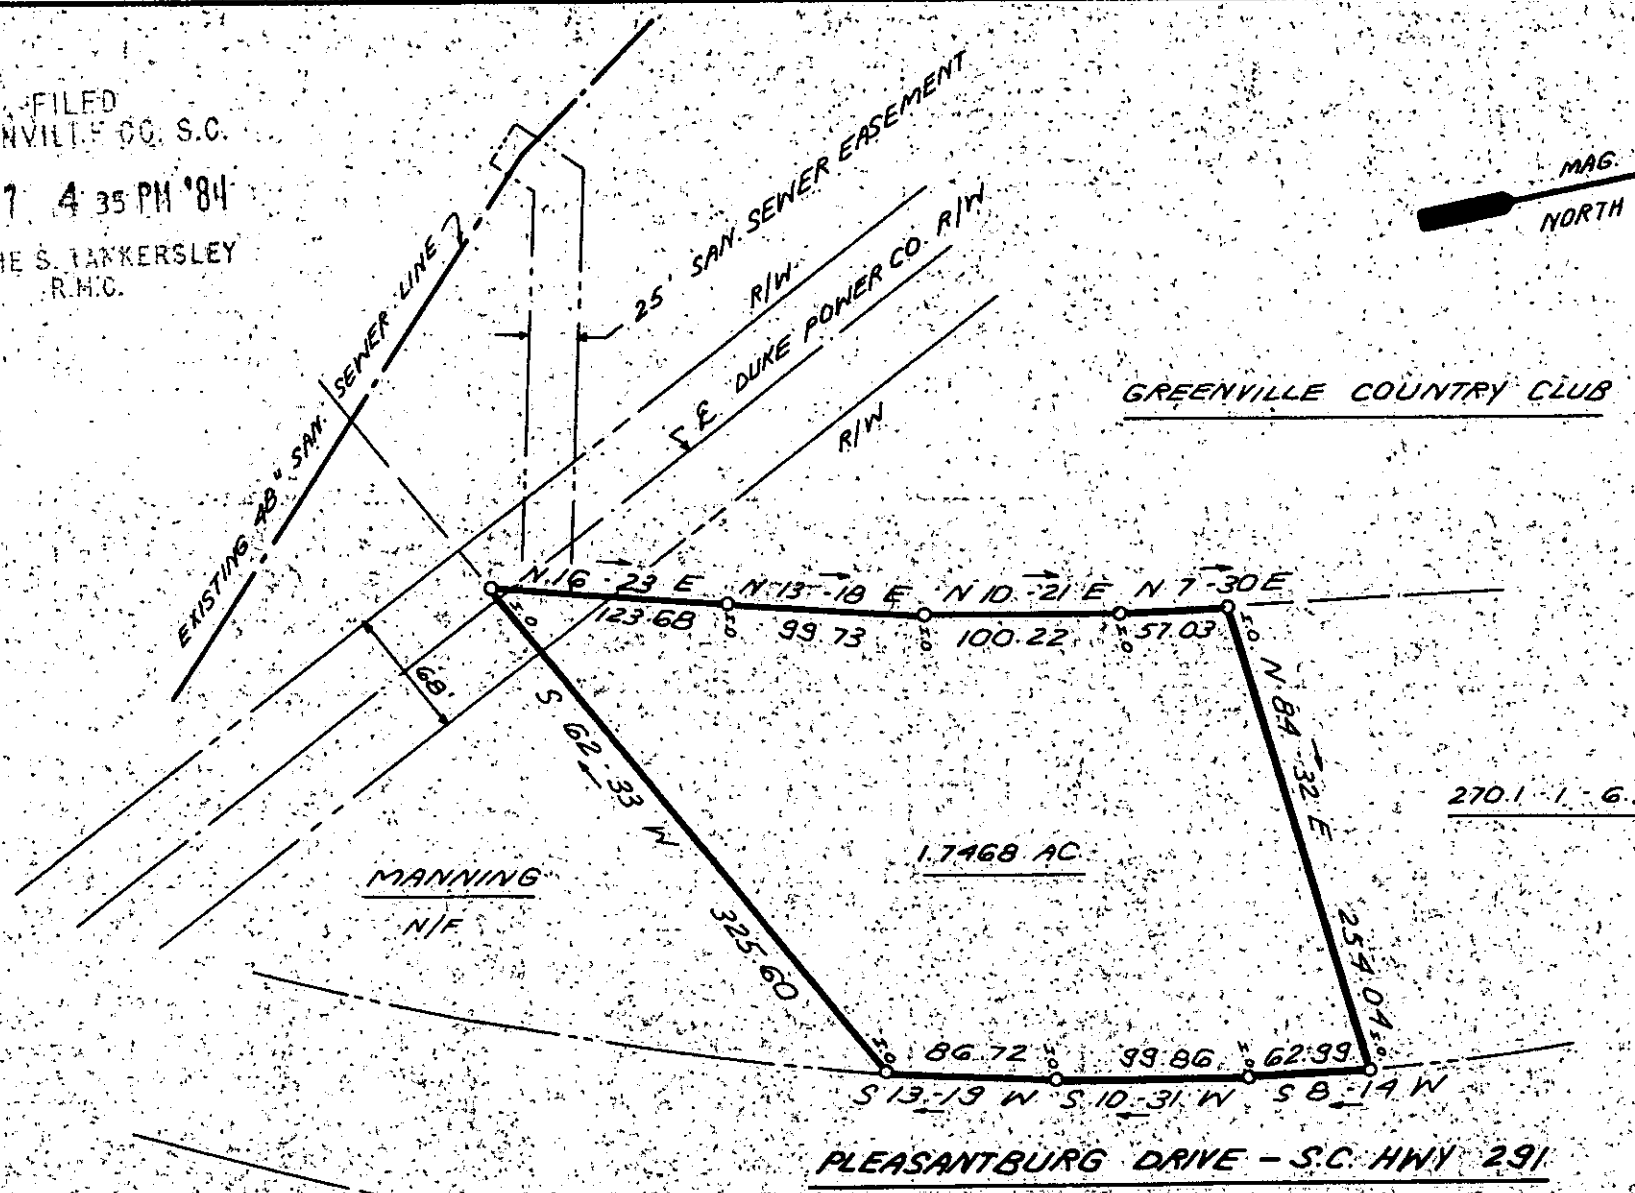

LOCATION MAP

I hereby certify that the ratio of precision of the field survey is 1/5,000 as shown hereon and the area was determined by DMD Method.

James R. Freeland
 James R. Freeland RLS & PE 4781

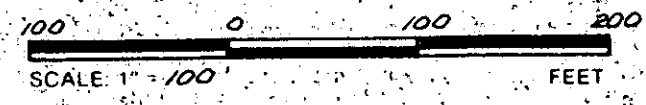

1875

10-4-19

JUL 17 1984



STATE OF SOUTH CAROLINA
 GREENVILLE COUNTY

SURVEY FOR
 H. B. M.

FREELAND & ASSOCIATES
 Engineers • Land Surveyors
 318 WEST STONE AVENUE
 GREENVILLE, S.C.
 (803) 271-4924

PLAT BOOK	
DEED BOOK	395-396
TAX MAP	
PARTY CHIEF	R.A.J.
DRAWN	K.E.G.
DATE	JULY 13, 1984
DWG. NO.	11,436

RLS: JAMES R. FREELAND
 NO: 4781

MICROFILMED

THE PRINT MACHINE, INC. - N41289