


FILED  
GREENVILLE CO. S.C.  
AUG 1 4 04 PM '84  
DONNIE S. TALKERSLEY  
R.M.C.

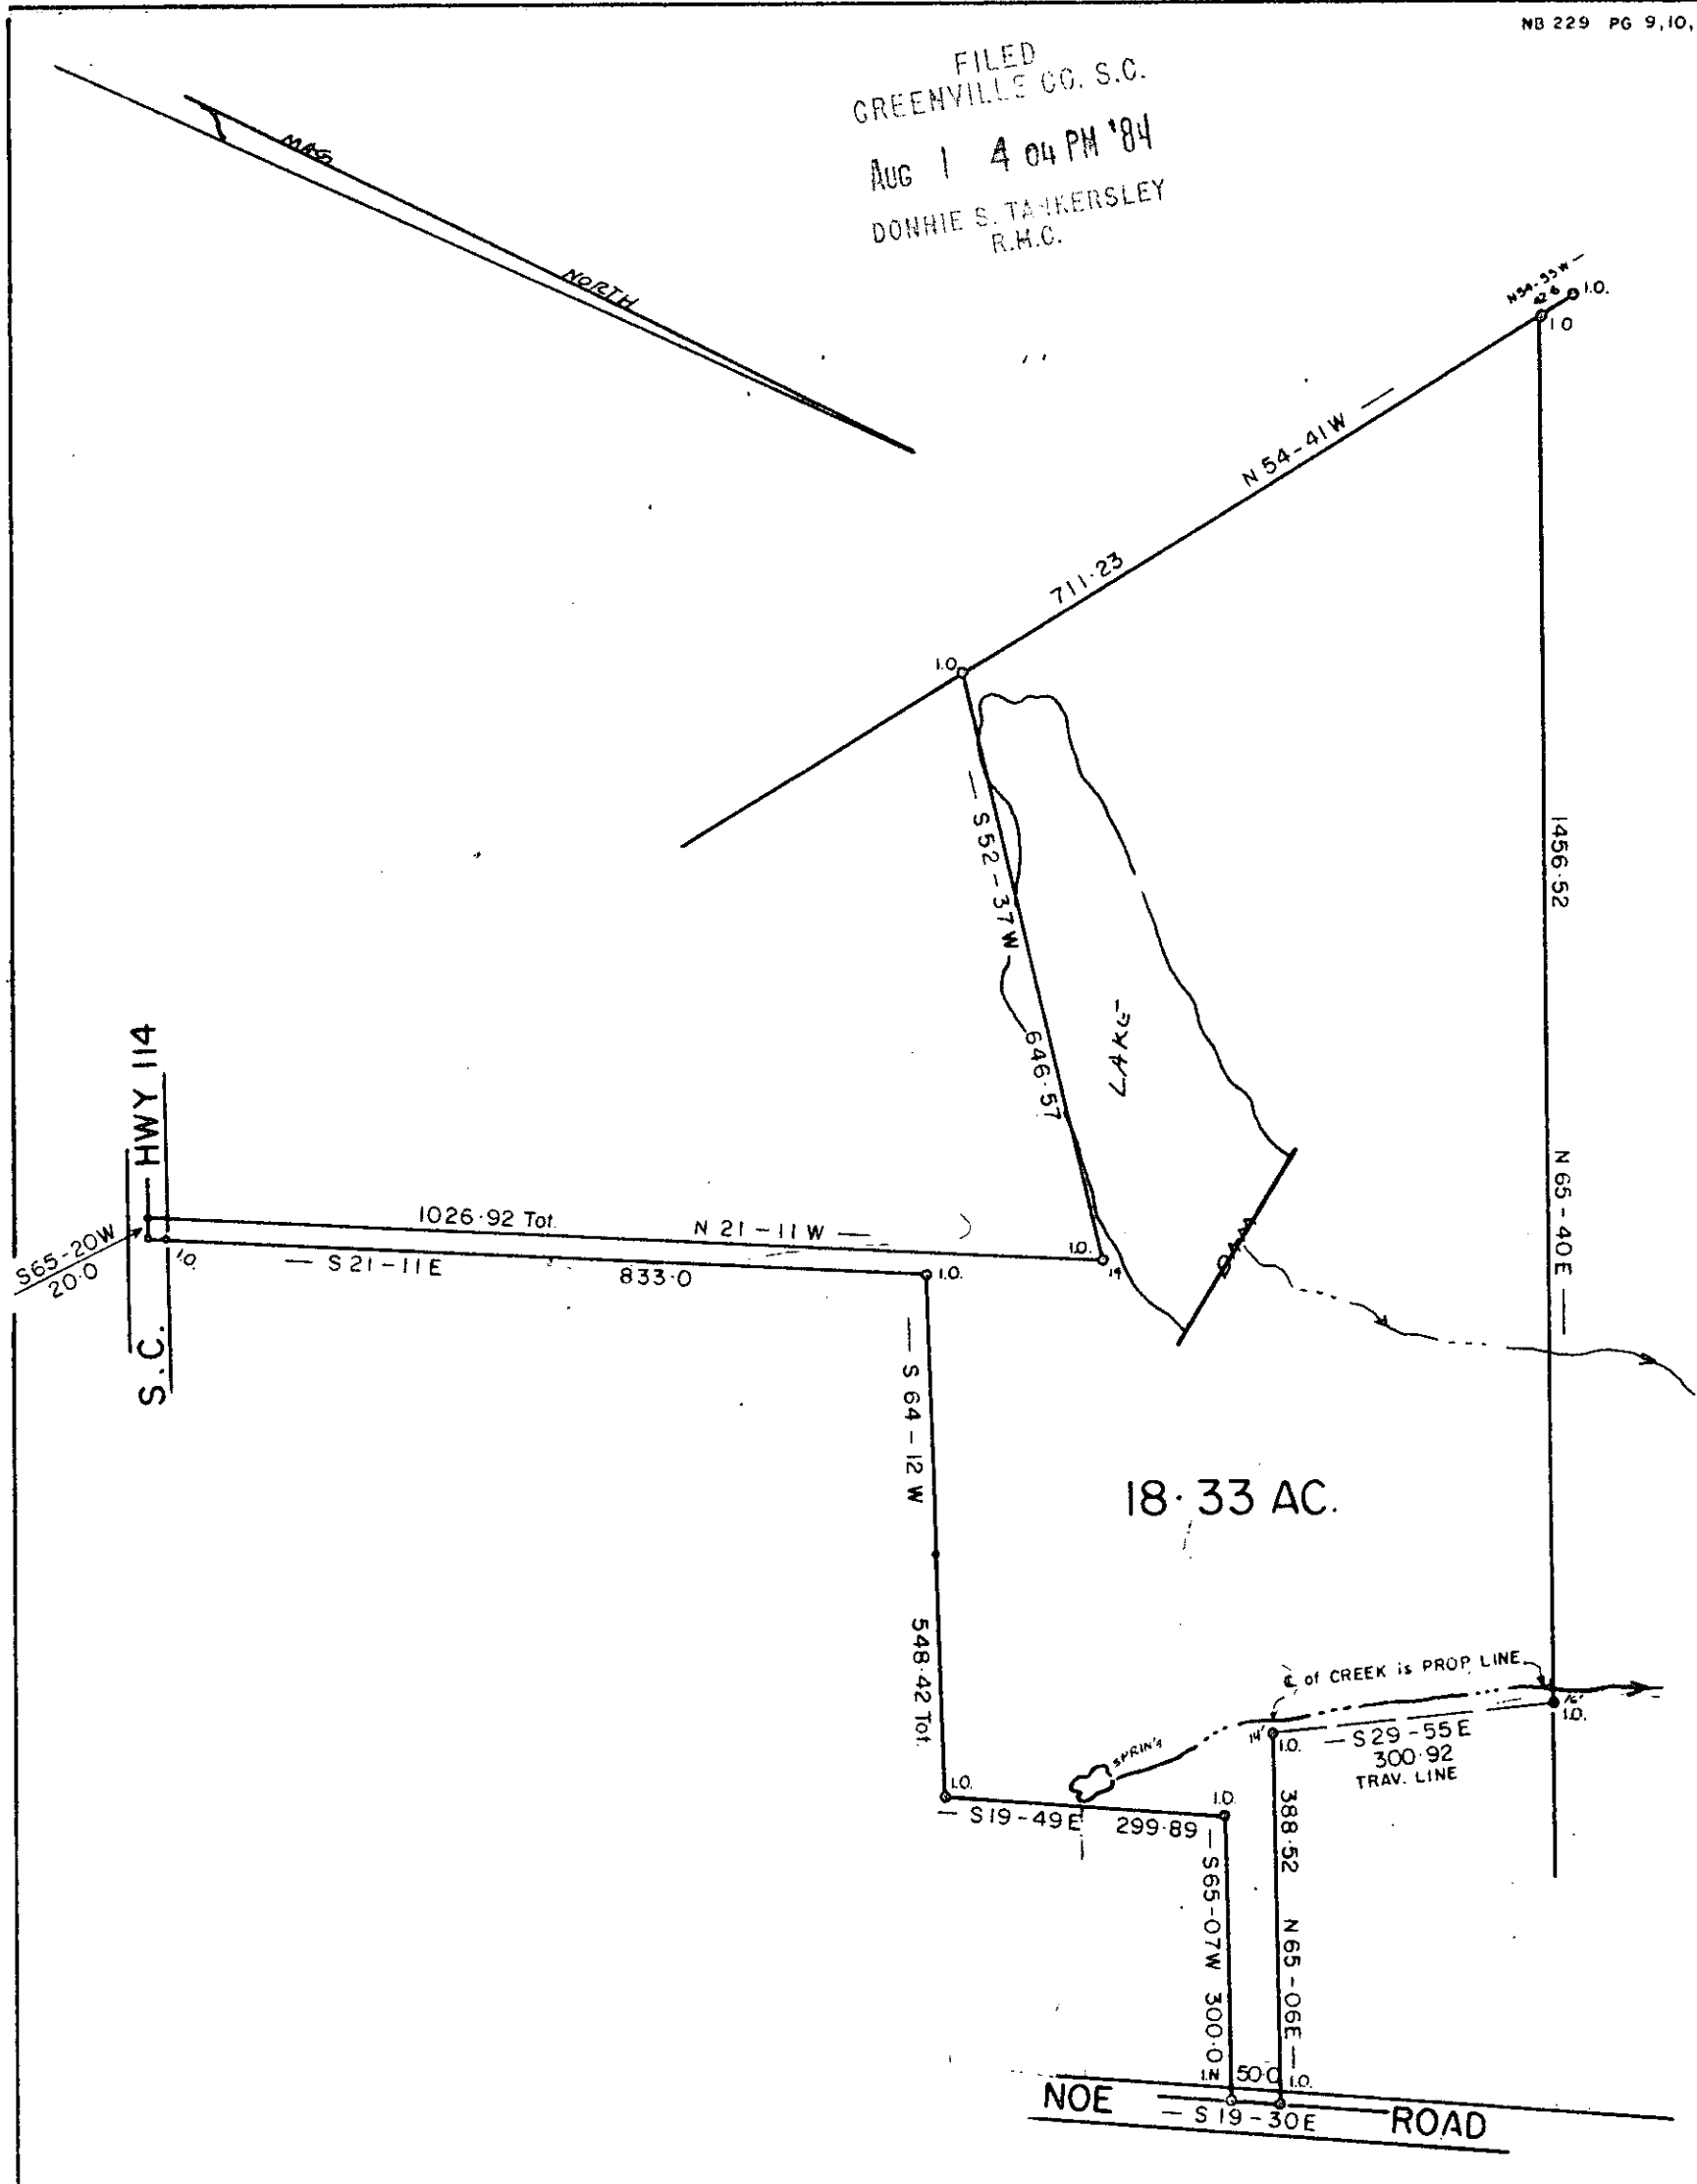




PROPERTY OF  
 PAUL F. HUTCHESON  
 &  
 CHERYL O. HUTCHESON  
 GREENVILLE COUNTY, S. C.

AUG 1 1984  
 3620

JULY - 17 - 1984

✓ 104-51

SCALE 1" = 200'

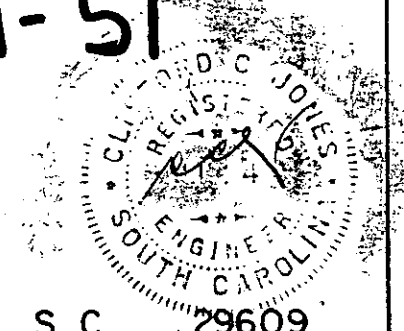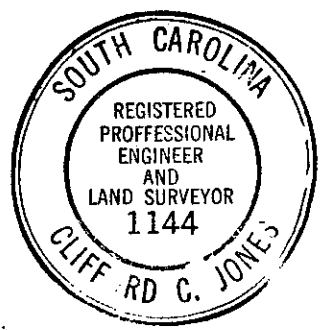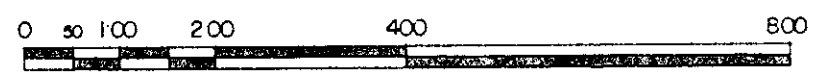

5.00CT  
 2 AU 1 84 994