

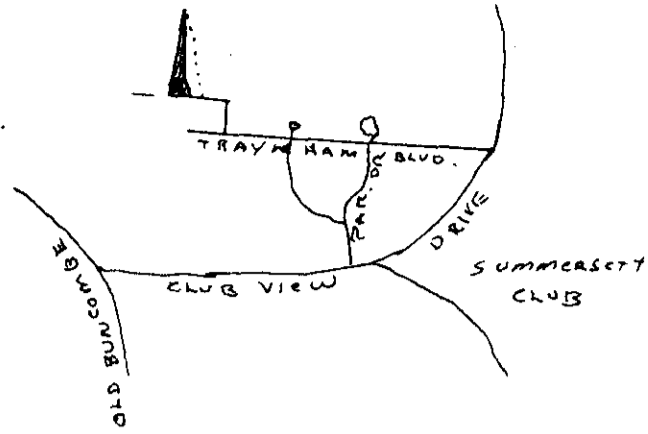


W.L. KUELLER

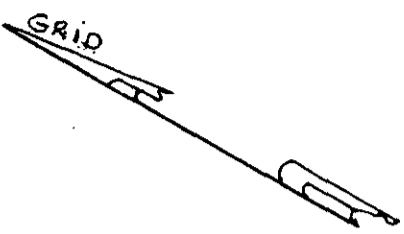

FILED  
GREENVILLE CO. S.C.  
AUG 8 12 08 PM '84  
DONNIE S. TALKERSLEY  
R.M.C.

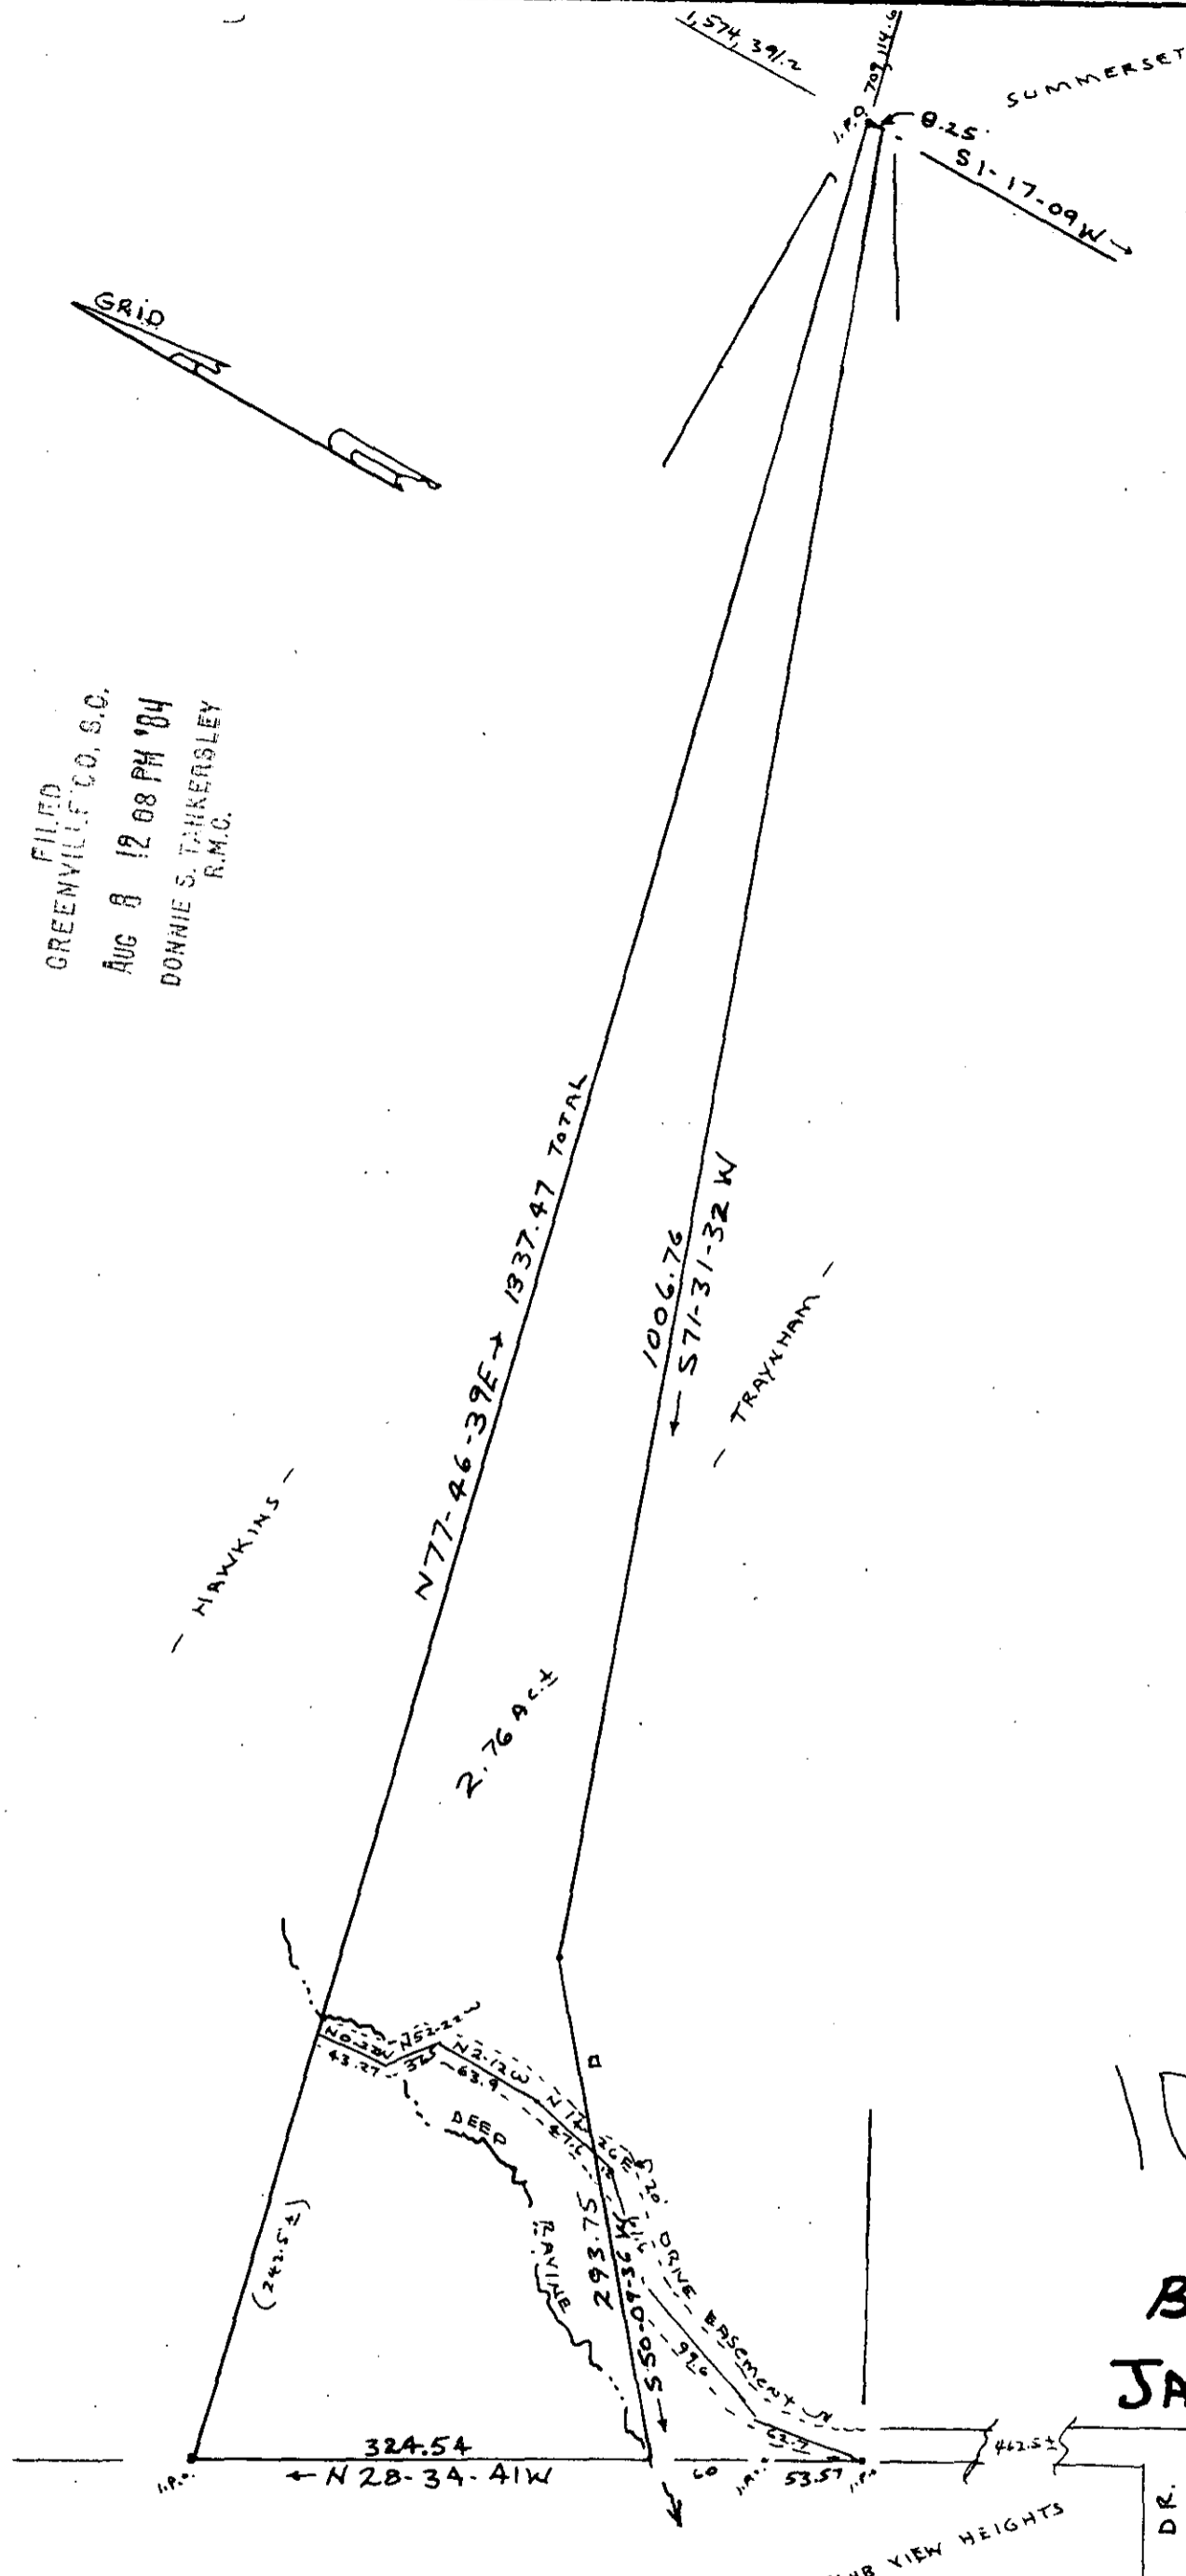

10-4-64 } 4328

PROPERTY OF  
**BRUCE D. ELLETSON**  
**JACQUELINE L. ELLETSON**

NEAR GREENVILLE  
GREENVILLE COUNTY S.C.  
WEBB SURVEYING & MAPPING CO.  
SCALE 1"=100 July 10, 1984

BALD ROCK DR.

CLUB VIEW HEIGHTS

CHARLES F. WEBB  
REGISTERED  
1577  
LAND SURVEYOR  
SOUTH CAROLINA

*[Handwritten Signature]*  
THIS PLAT FOR RECORDING

