



DAN L. COLLIER
N/F

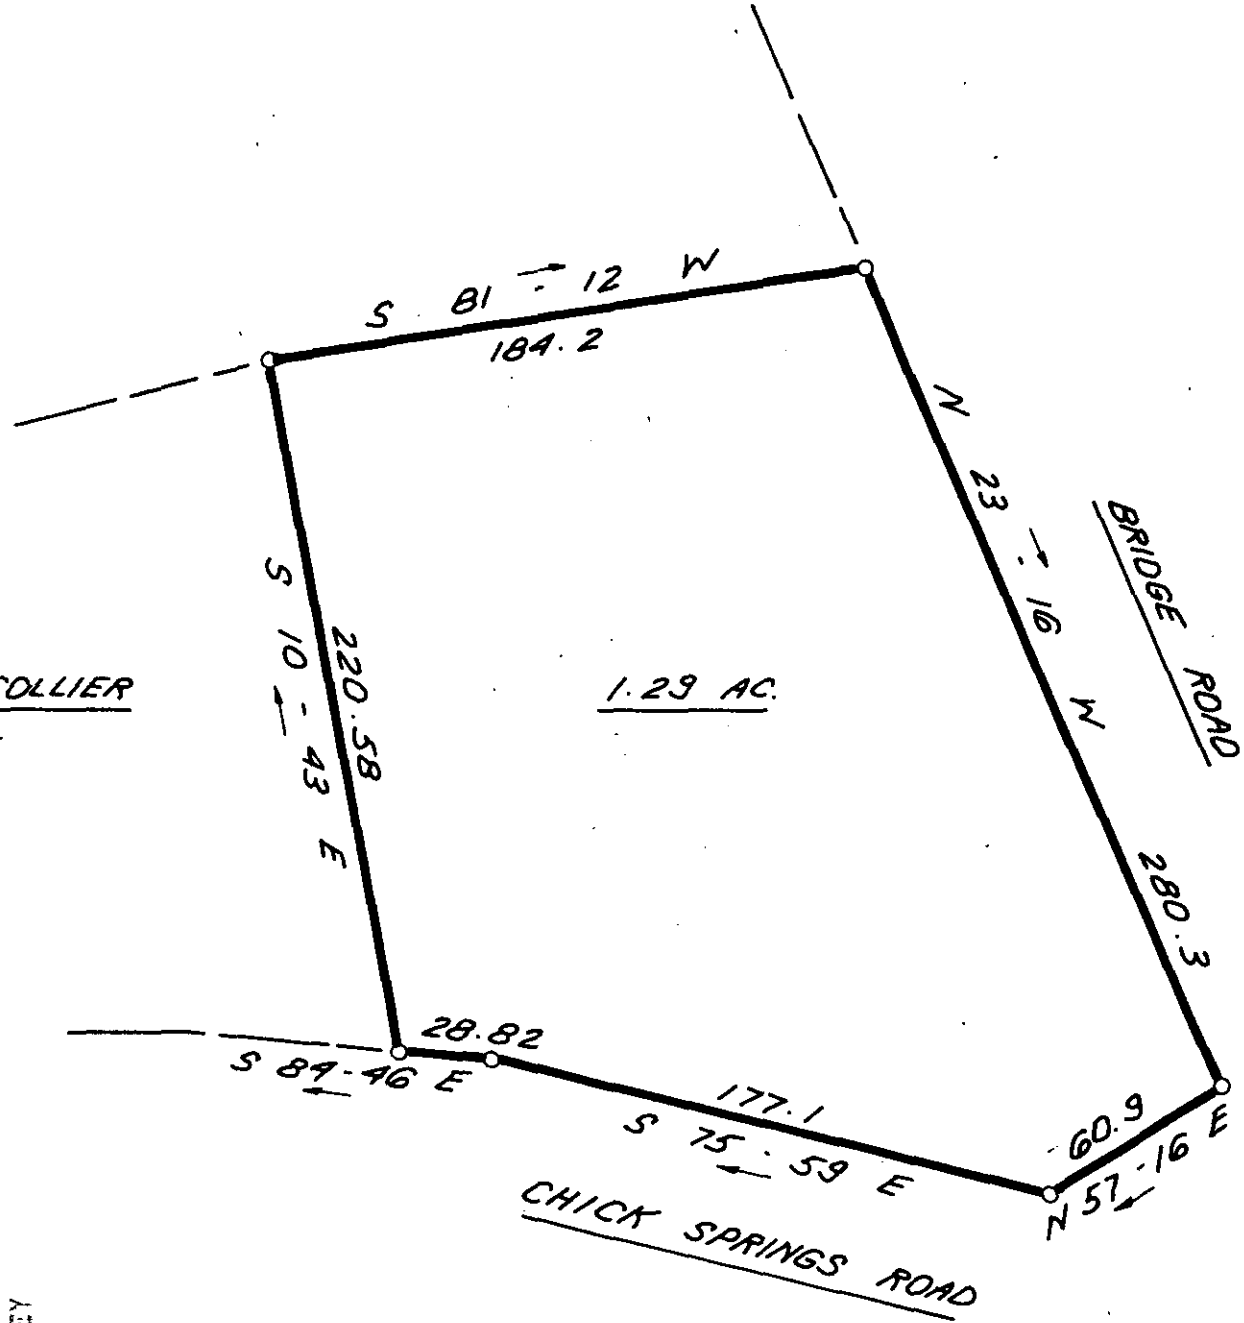

1.29 AC.

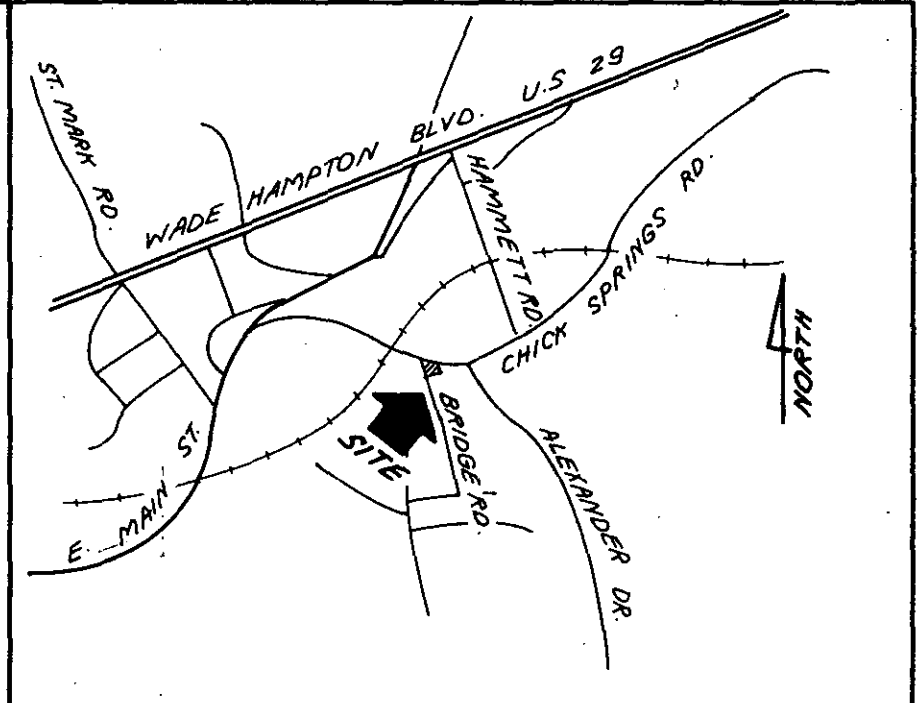

LOCATION MAP

NOTE:
 THIS IS A COMPILED PLAT.
 NO FIELD SURVEY MADE.
 NO CERTIFICATION GIVEN FOR ACCURACY.



FILED
 GREENVILLE CO. S.C.
 AUG 9 9 49 AM '84
 DONNIE S. WATERSLEY
 R.M.C.

4460

10-4-67

	STATE OF SOUTH CAROLINA GREENVILLE COUNTY	FREELAND & ASSOCIATES Engineers • Land Surveyors 318 WEST STONE AVENUE, GREENVILLE, S.C. (803) 271-4924
	COMPILED PLAT FOR THOMAS ANTHONY CULPEPPER ANDREA RENETO CULPEPPER	PLAT BOOK DEED BOOK TAX MAP PARTY CHIEF 5.0000 DRAWN K.E.G. DATE MAY 31, 1984 DWG. NO. 11.201