



MICROFILMED

NB-229  
P2 = 41,42

FILED  
GREENVILLE CO., S.C.

AUG 21 1 35 PM '84

HAWKINS S. W. KERSLEY  
DAMES & MOHR R.M.C.

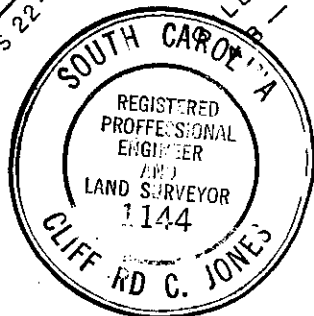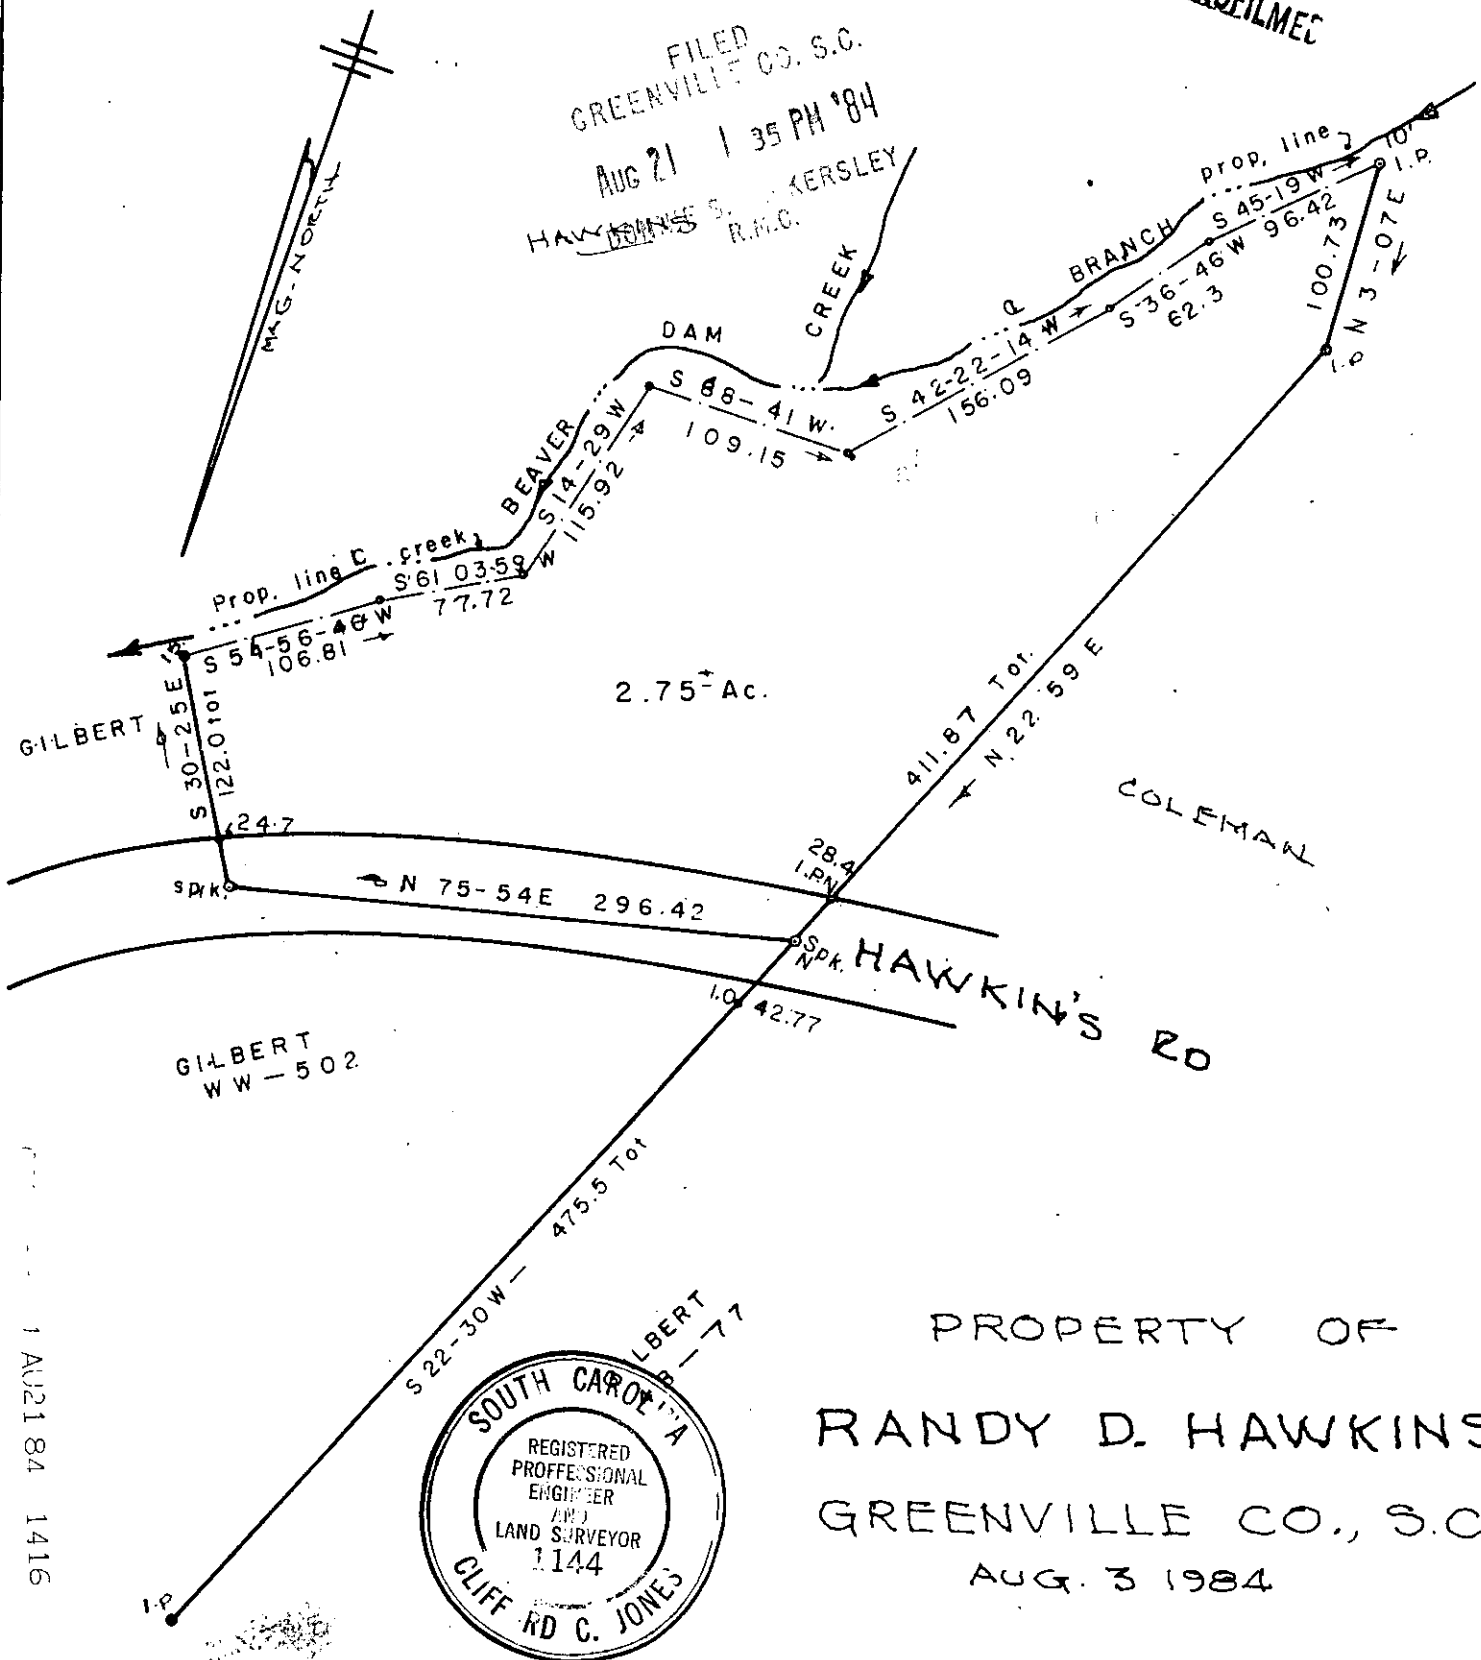

PROPERTY OF  
 RANDY D. HAWKINS  
 GREENVILLE CO., S.C.  
 AUG. 3 1984

AUG 21 1984

10W-37



SCALE 1" = 100'

5554

1 AUG 21 84 1416

3.0001