


MICROFILMED

FILED  
GREENVILLE CO. S.C.  
OCT 5 11 15 AM '84  
DONNIE S. JARRERSLEY  
R.M.C.

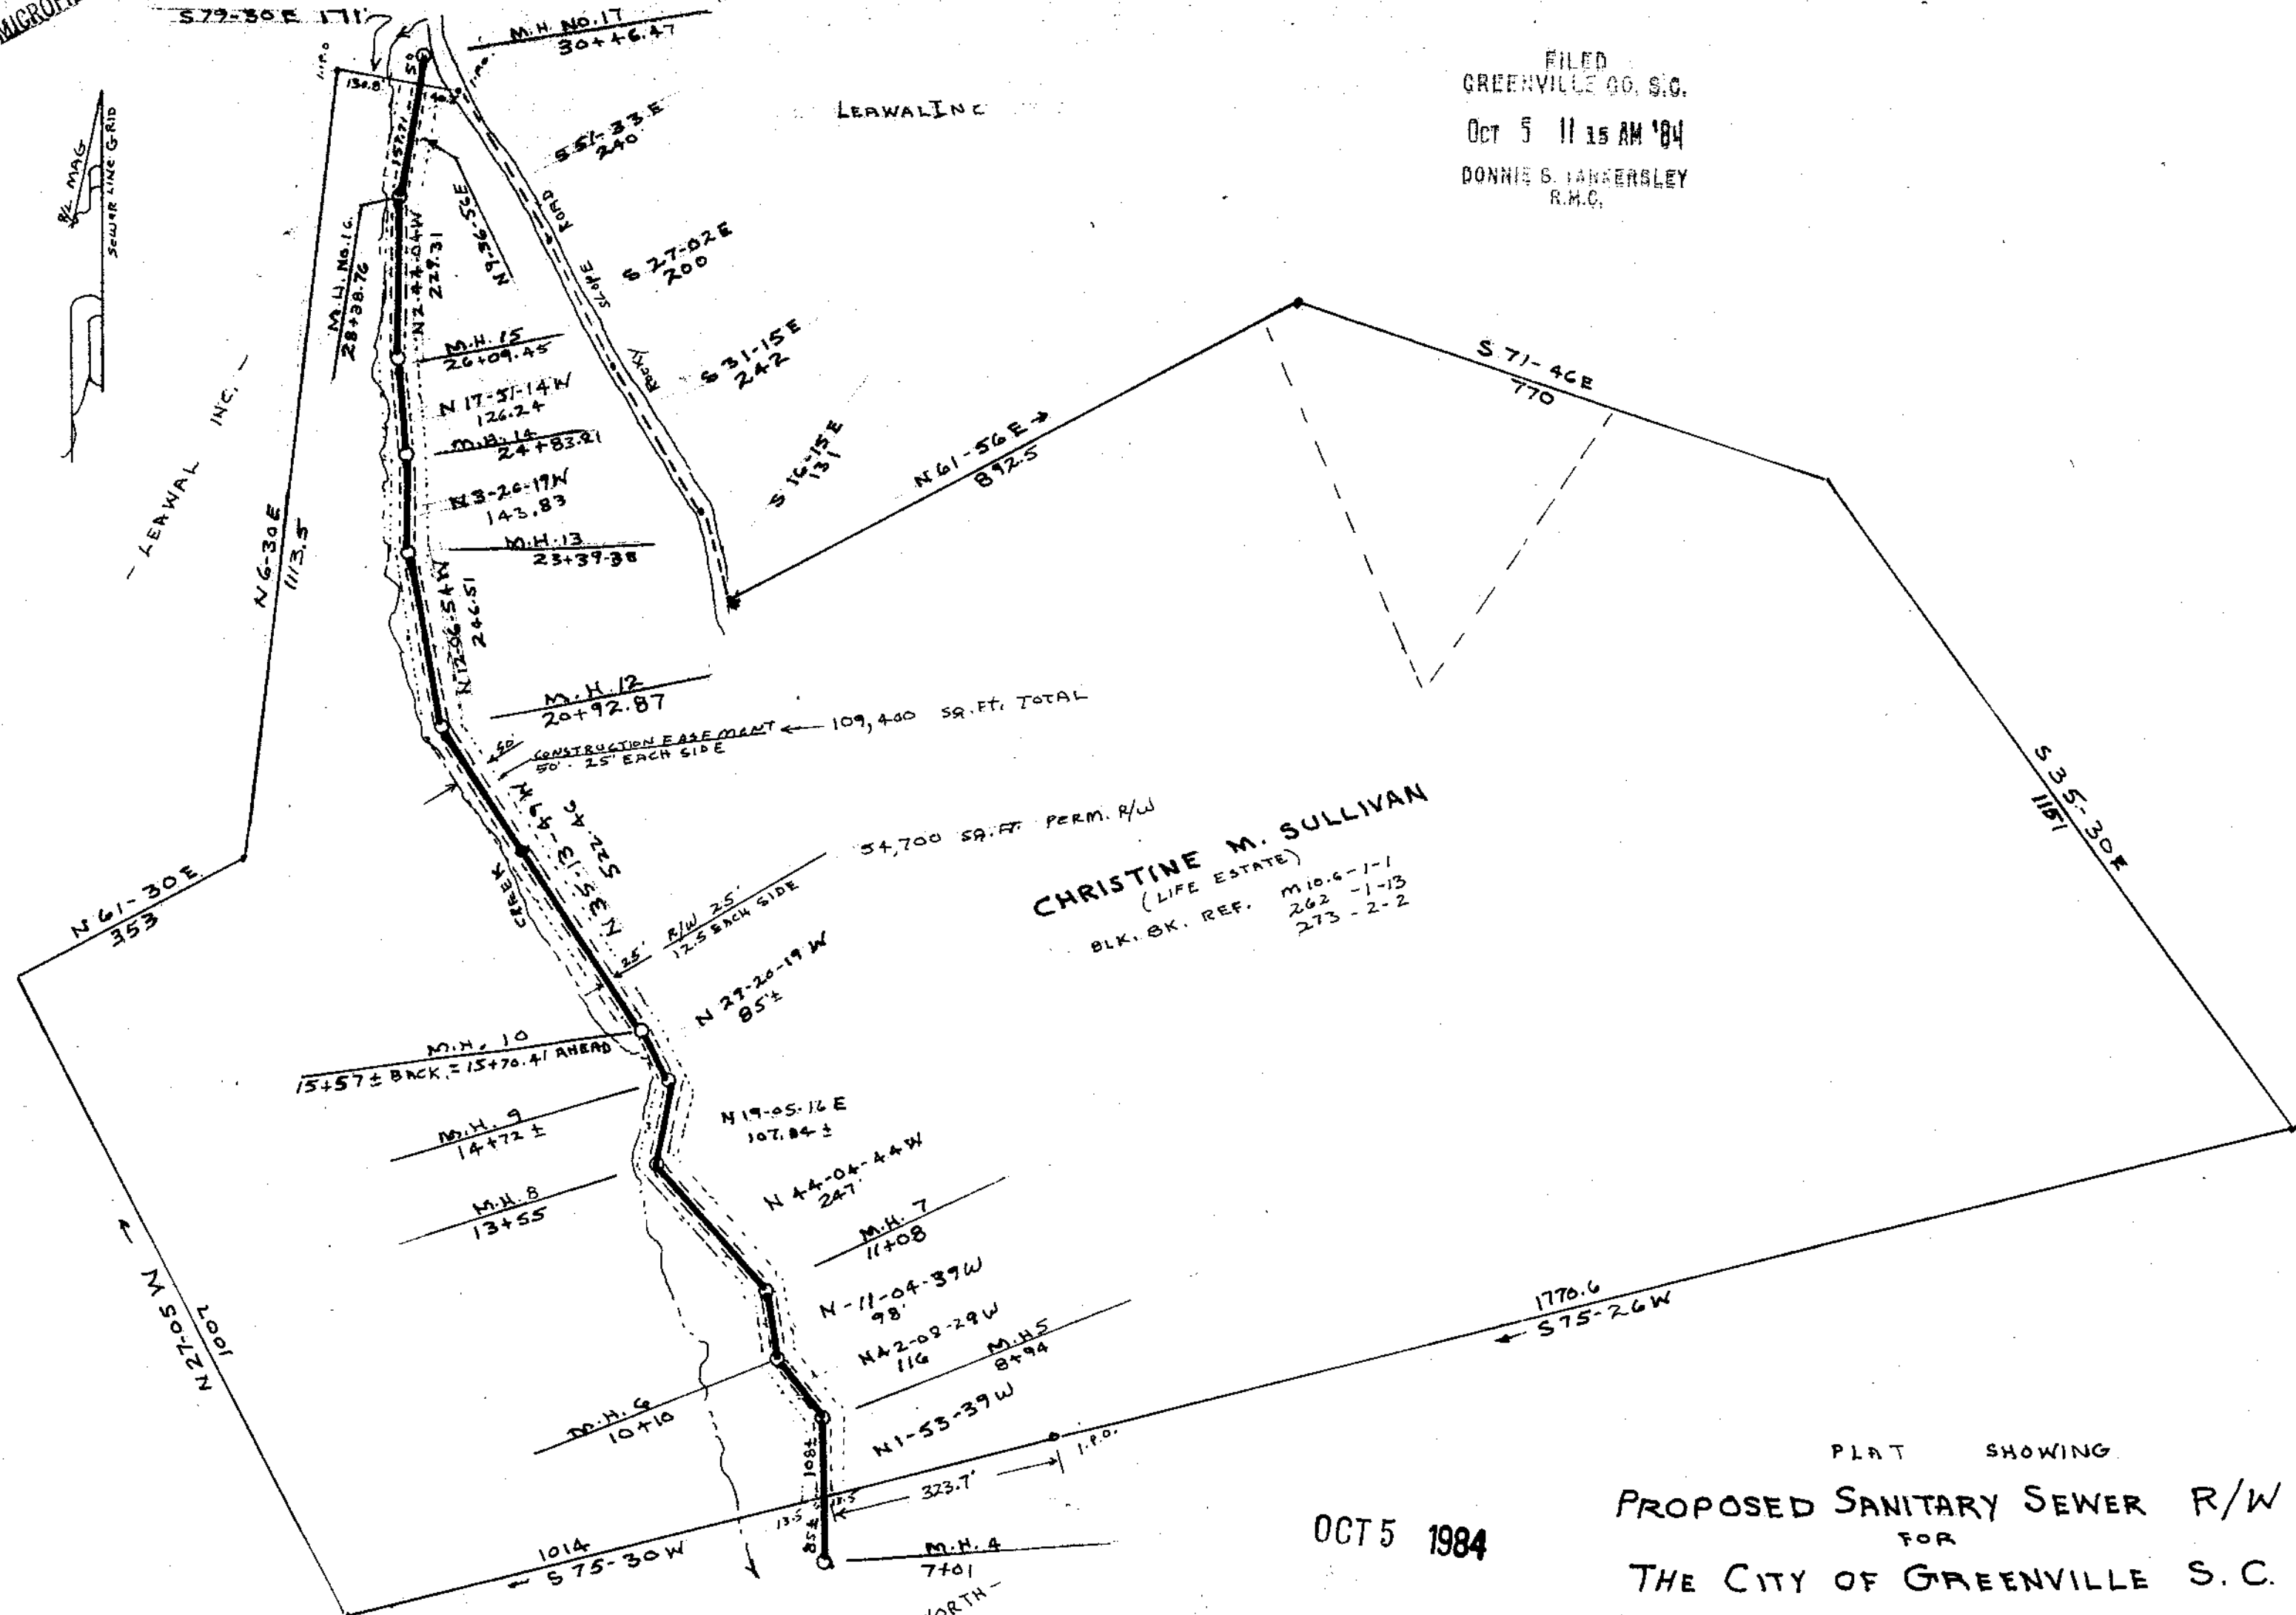

JOHN D. HOLLINGSWORTH

OCT 5 1984


10X-44 10586

PLAT SHOWING  
PROPOSED SANITARY SEWER R/W  
FOR  
THE CITY OF GREENVILLE S.C.  
GREENVILLE COUNTY S.C.

WEBB SURVEYING & MAPPING CO.

SCALE 1" = 200

MAY 1984

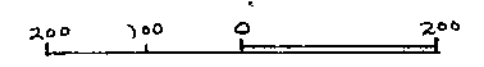

200 100 0 200  
200 5 84 408

5.0001

CHARLES F. WEBB  
REGISTERED  
1577  
LAND SURVEYOR  
SOUTH CAROLINA