


VICINITY MAP

FILED
GREENVILLE CO. S.C.
Nov 26 2 42 PM '84
DONNIE S. TANKERSLEY
R.M.C.

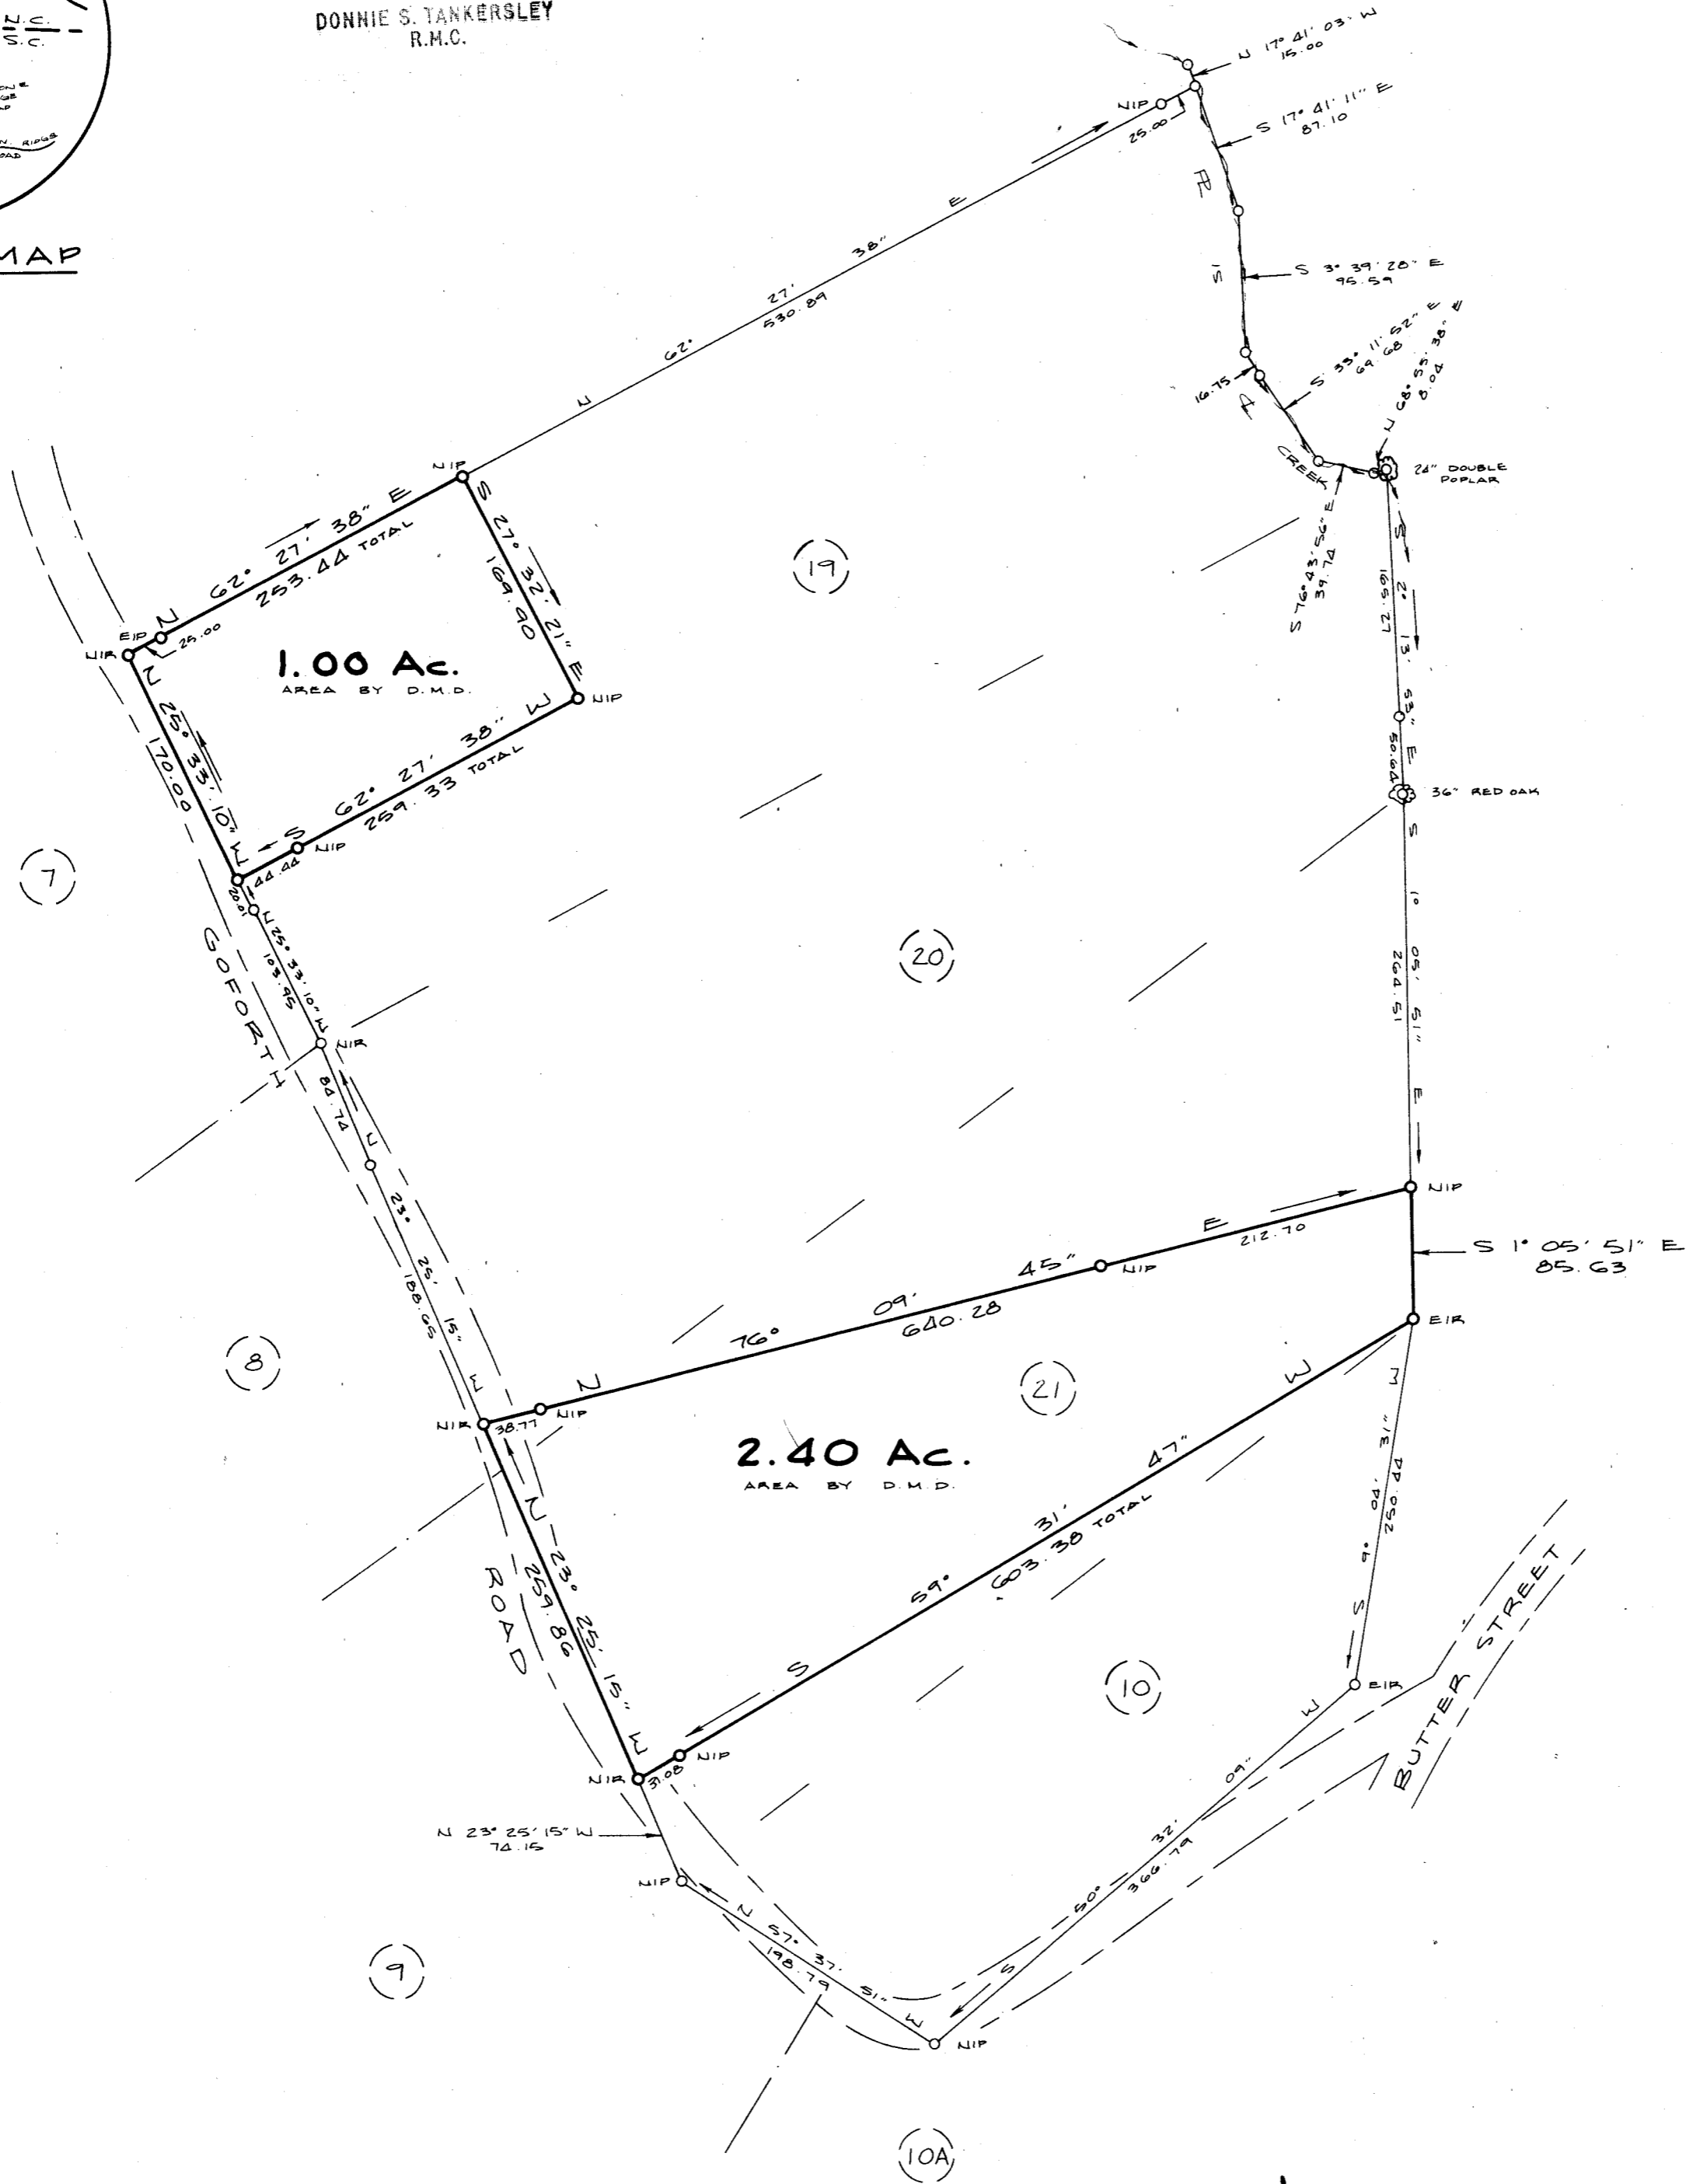

1984
MAG

NOTE: ADDITIONAL LEGAL REFERENCE - P.B. YY Pg. 87B


10Z-61 15824

ERNEST HARTIS

NOV 26 1984

GLASSY MTN. TWP., GREENVILLE CO., SO. CAR.
LEGAL REFERENCE: D.B. 996 Pg. 126, D.B. 1003 Pg. 247

SCALE: 1" = 100'

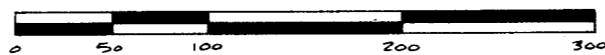

15 MAY 1984

SAM T. MARLOWE & ASSOCIATES

REG. LAND SURVEYOR 5549

COLUMBUS, NO. CAR.

