
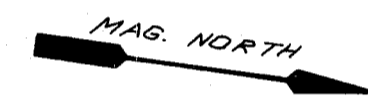
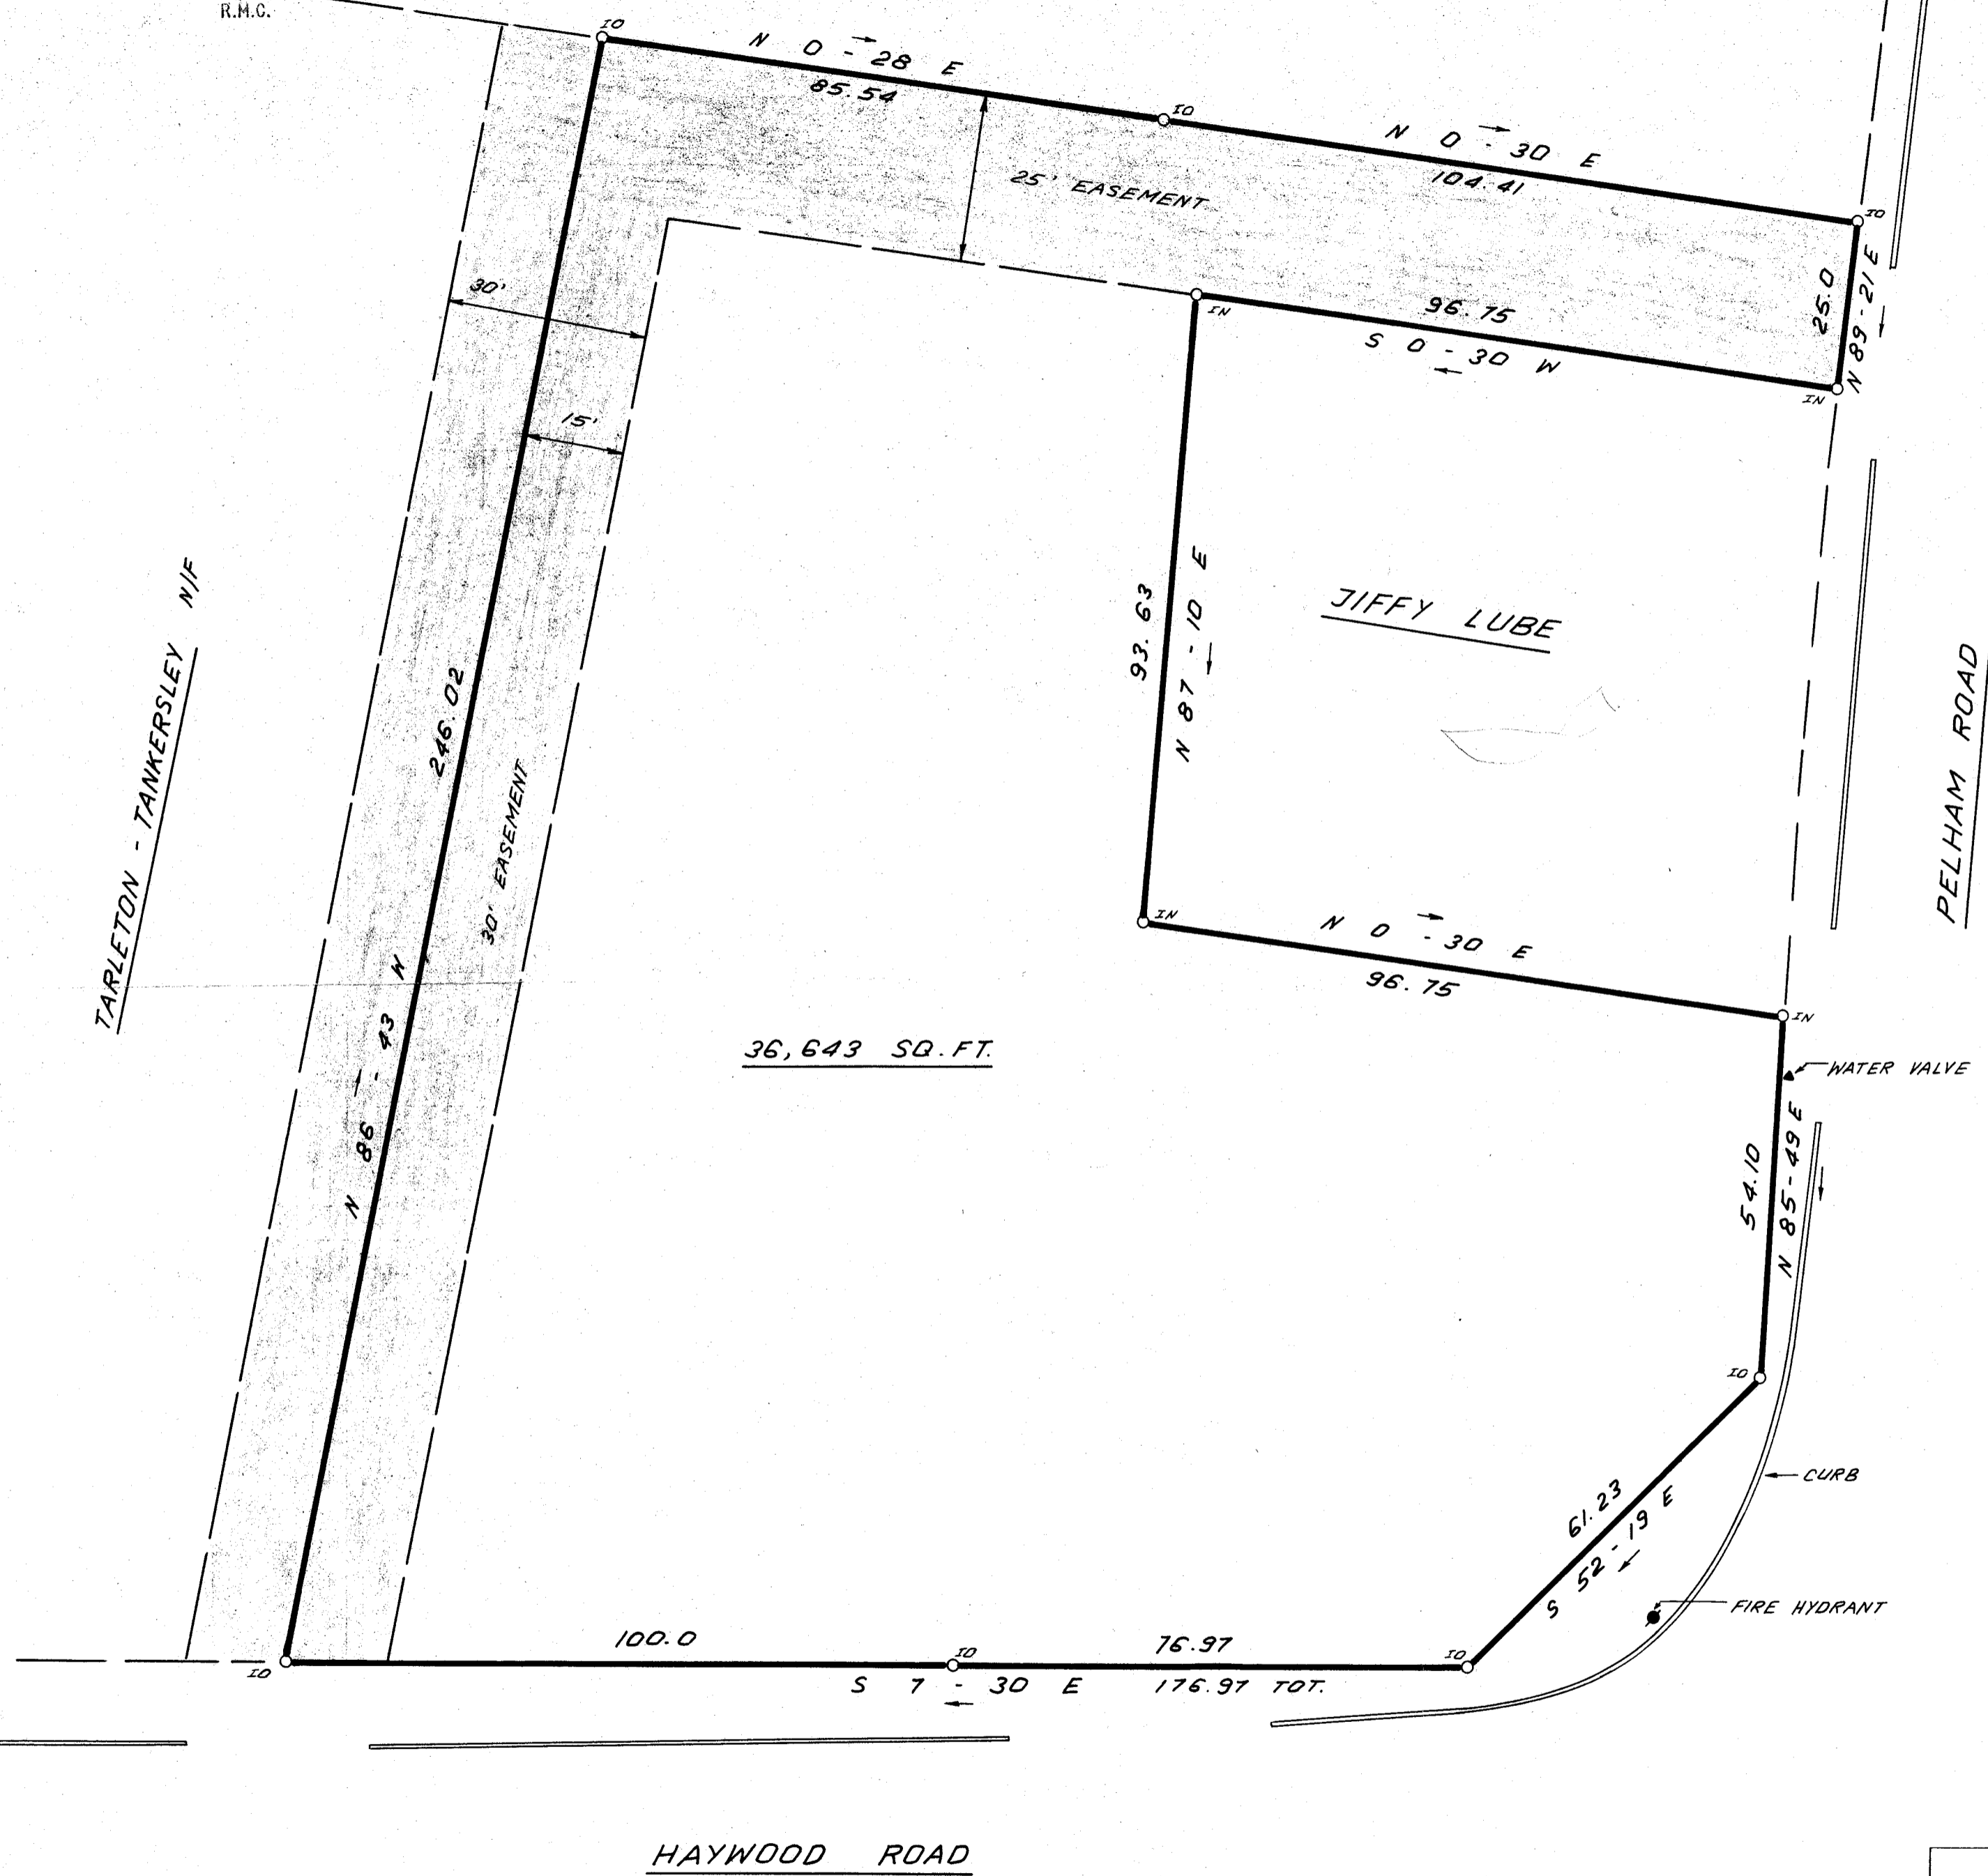


FILED
 GREENVILLE CO. S.C.
 JAN 15 4 31 PM '85
 DONNIE S. TANKERSLEY
 R.M.C.


TARLETON - TANKERSLEY N/F

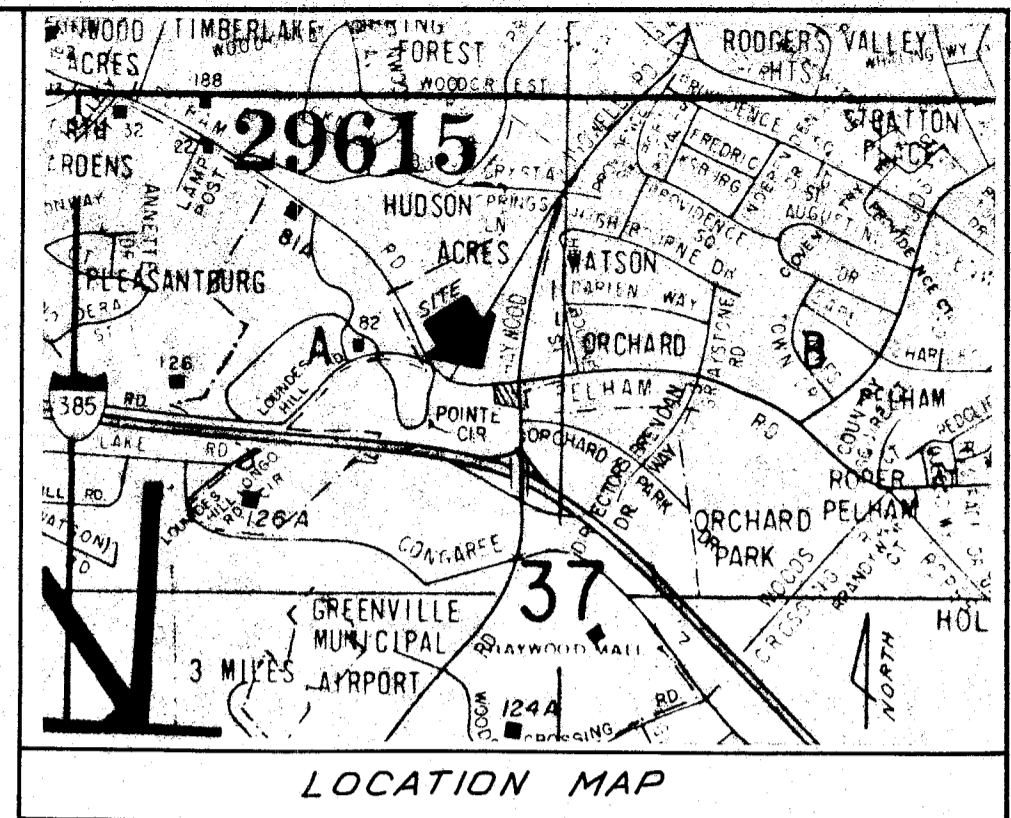

JAN 15 1985
 10Z-96
 21051

I hereby certify that the ratio of precision of the field survey is 1/5,000 as shown hereon and the area was determined by DMD Method.

James R. Freeland
 James R. Freeland RLS & PE 4781

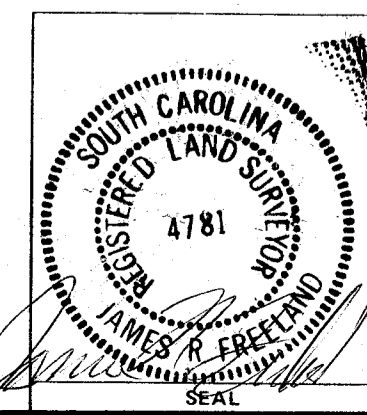

STATE OF SOUTH CAROLINA GREENVILLE COUNTY		FREELAND & ASSOCIATES Engineers • Land Surveyors GREENVILLE, S.C.
SURVEY FOR <u>L. STEWART SPINKS</u>		SURVEY J.C.
		DRAWN J.R.
		CHECK M.L.C.
		SCALE 1" = 20'
		DATE 1-11-85
		DWG. NO. 12327

GCTO 1-1 JA15 85 057
 THE PRINT MACHINE, INC.
 5.00CD