


TO GREENVILLE MAIN  
SUBSTA.  
REF. DWG. NO. 403-49

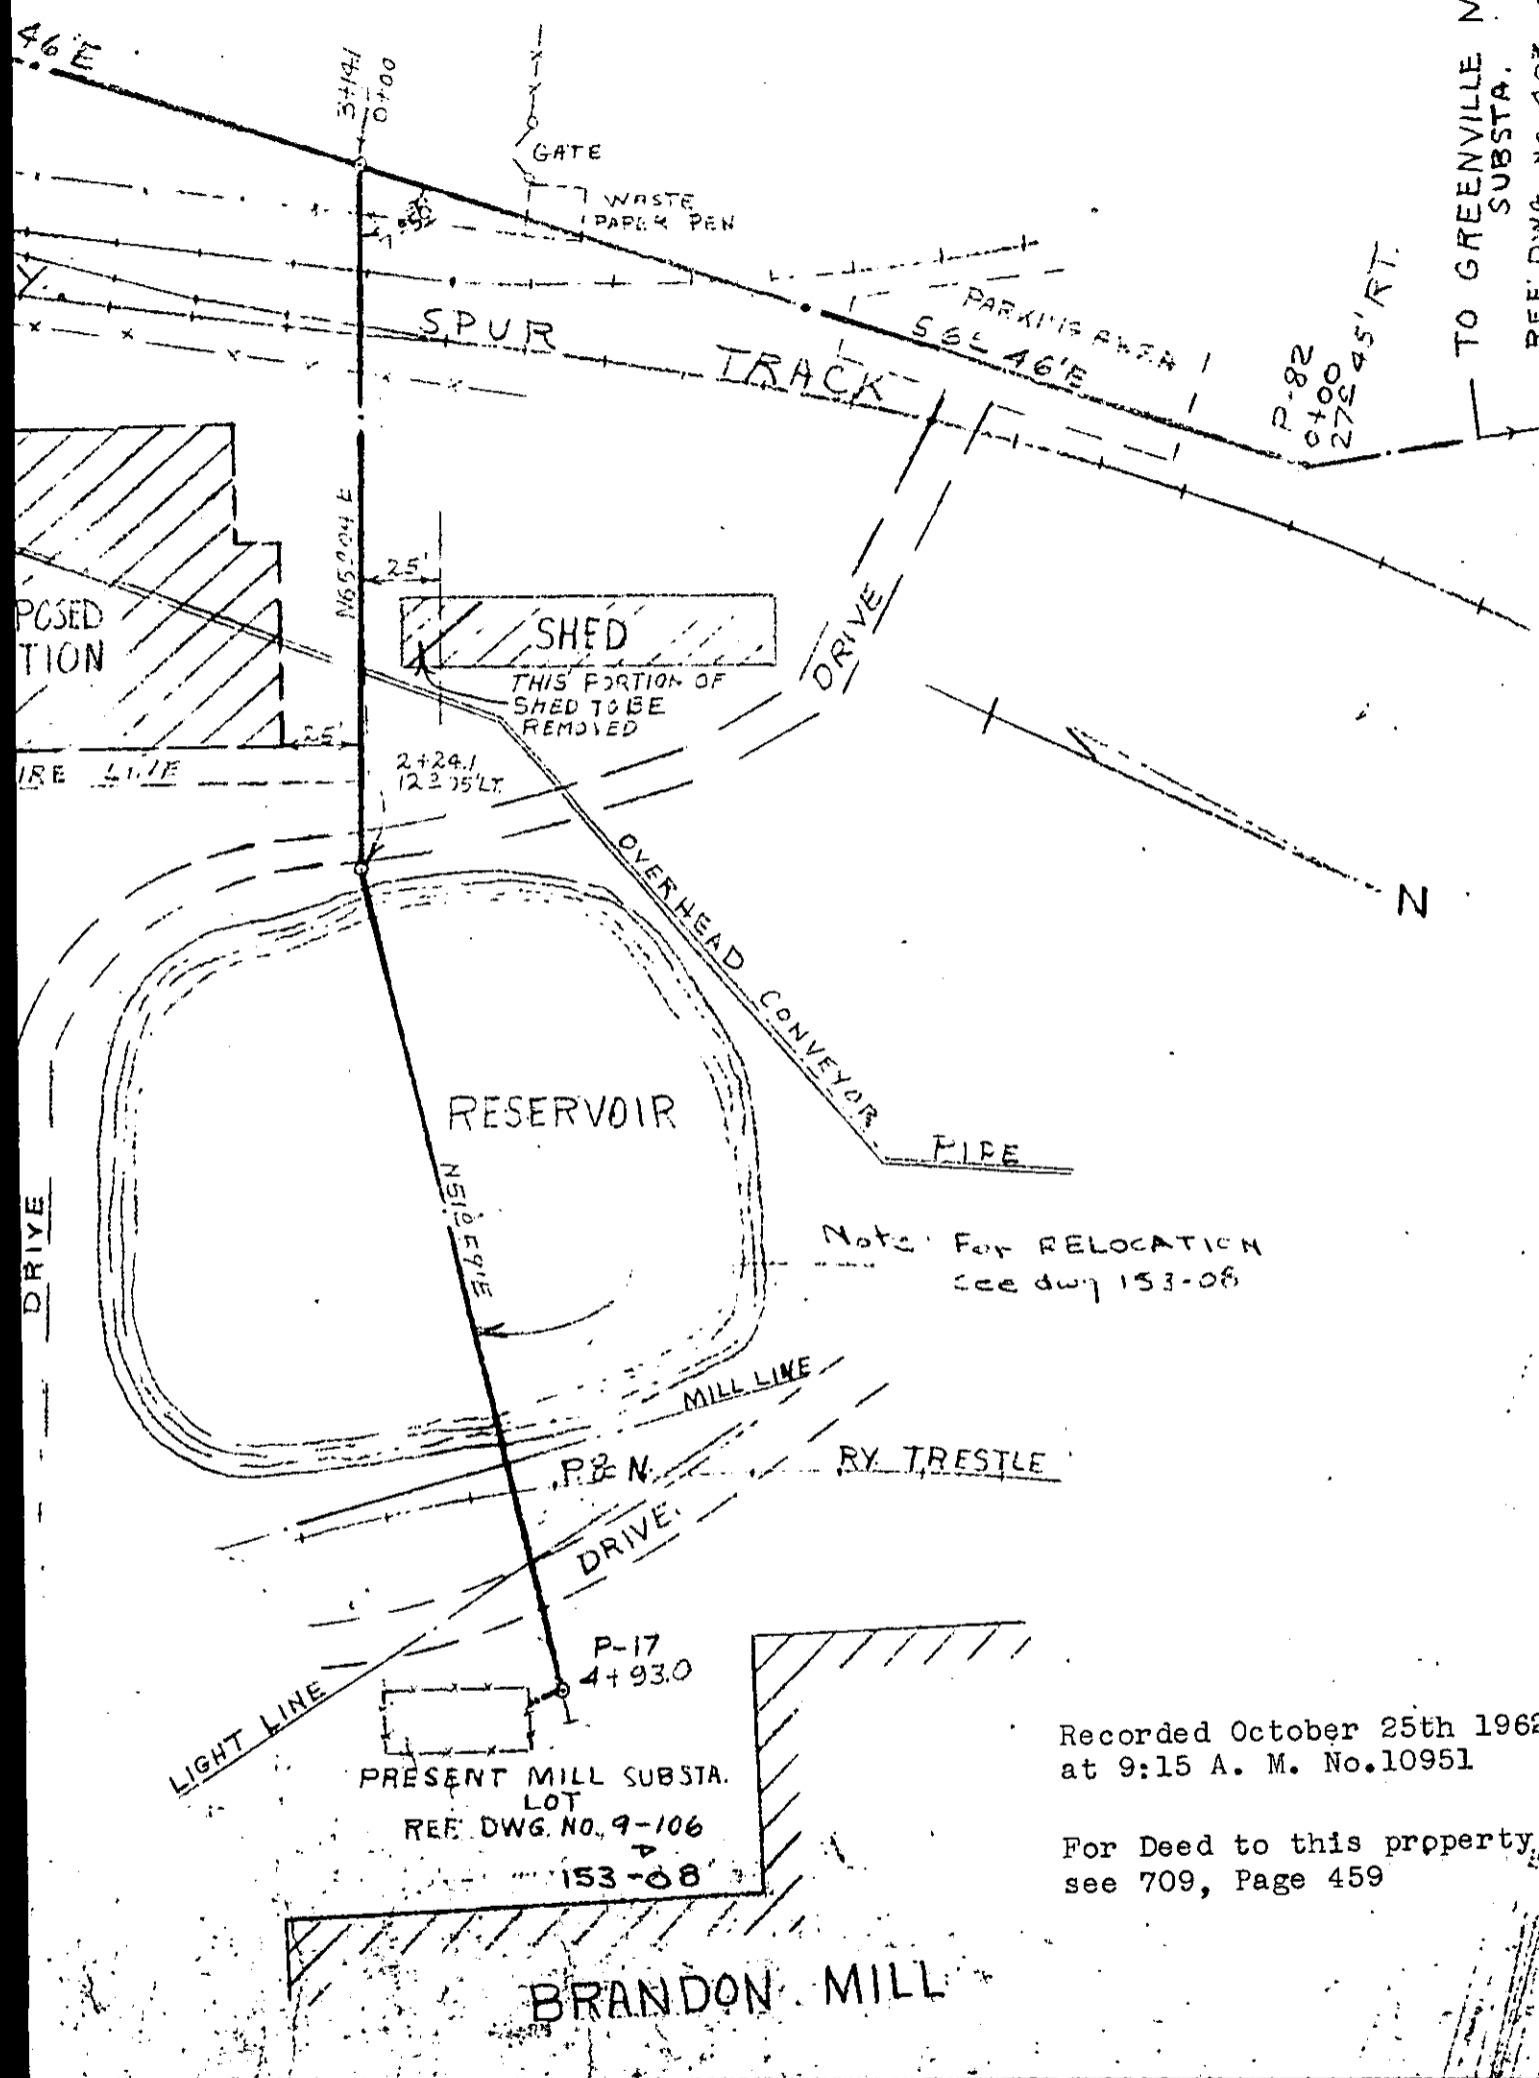

Note: For RELOCATION  
see dwg 153-08

Recorded October 25th 1962  
at 9:15 A. M. No. 10951

For Deed to this property  
see 709, Page 459

BRANDON MILL