


CONE MILLS CORPORATION  
FINISHING DIVISION  
REF: DWG. NO. 153-140

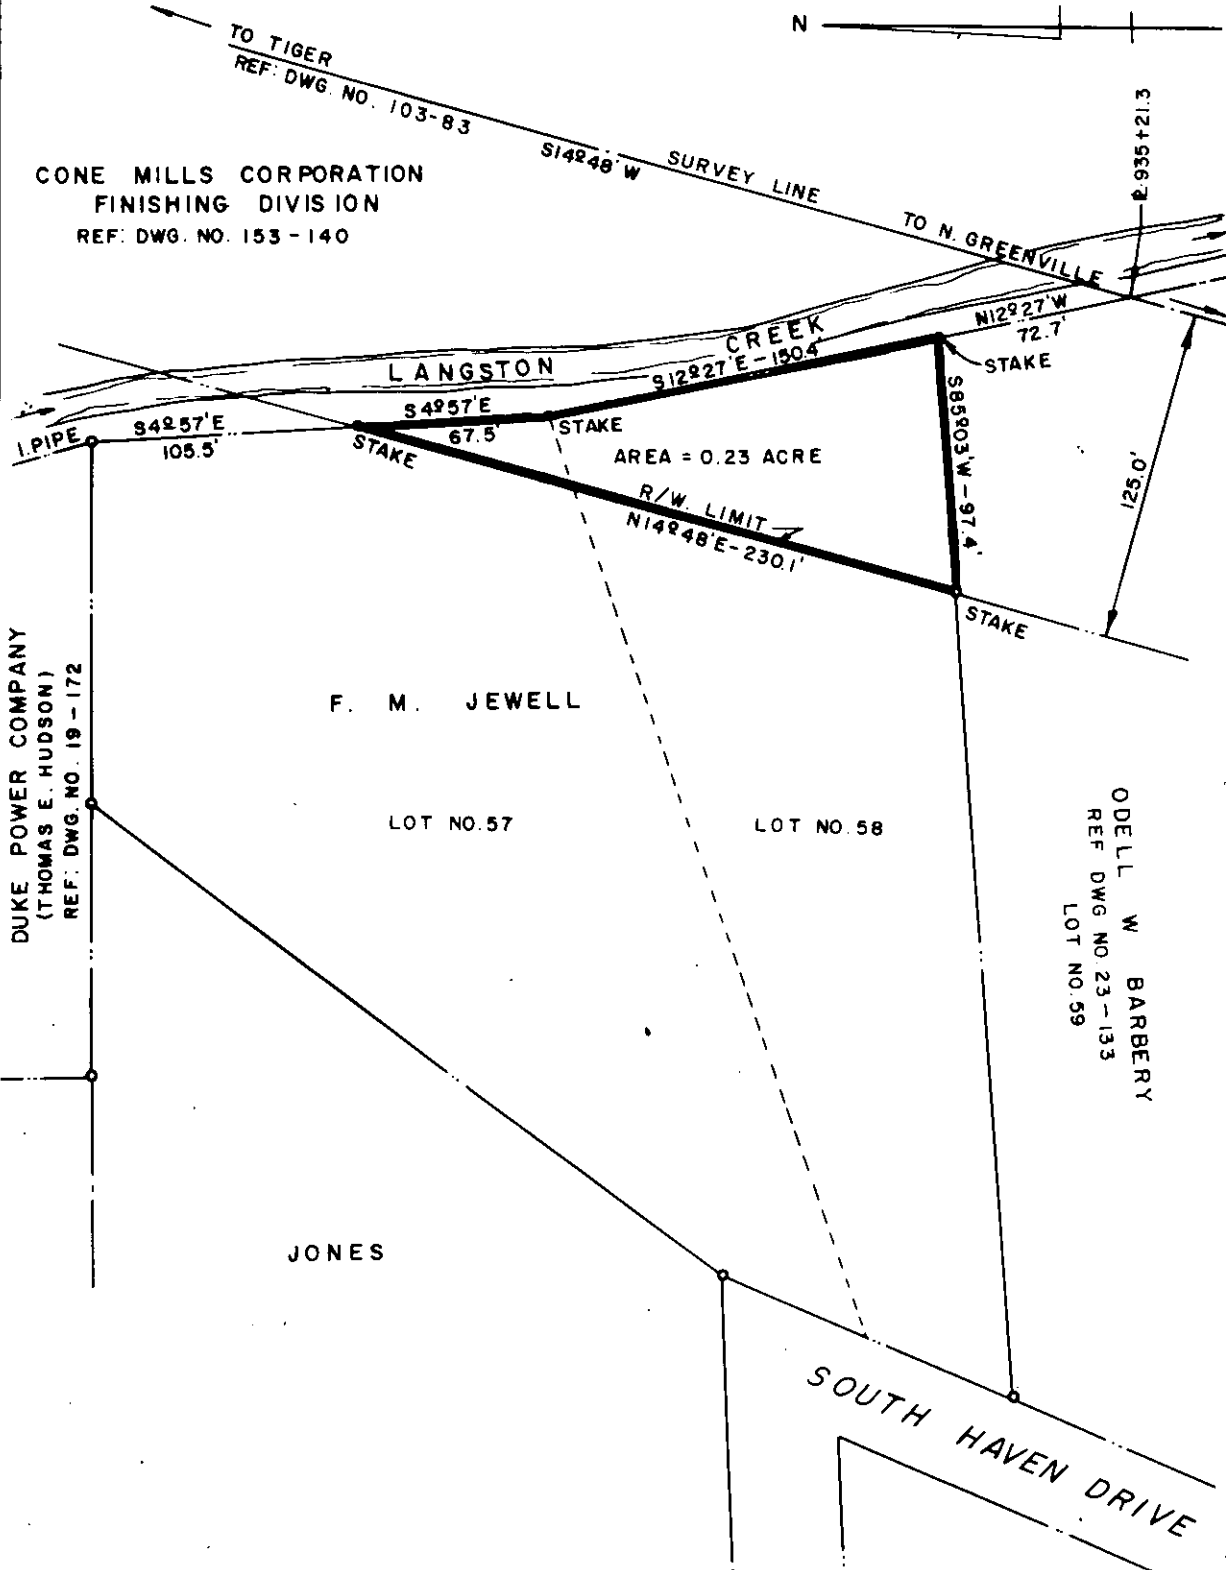

DUKE POWER COMPANY  
TIGER - NORTH GREENVILLE  
TRANSMISSION LINE  
CROSSING PROPERTY OF  
F. M. JEWELL  
PARIS MOUNTAIN TOWNSHIP  
GREENVILLE COUNTY, S.C.

SCALE: 1" = 60'      AUGUST 7, 1963  
BOOK NO. 664      FILE NO. 23-172

OCT 8 1963  
1963