


#2

BOOK 737 PAGE 388

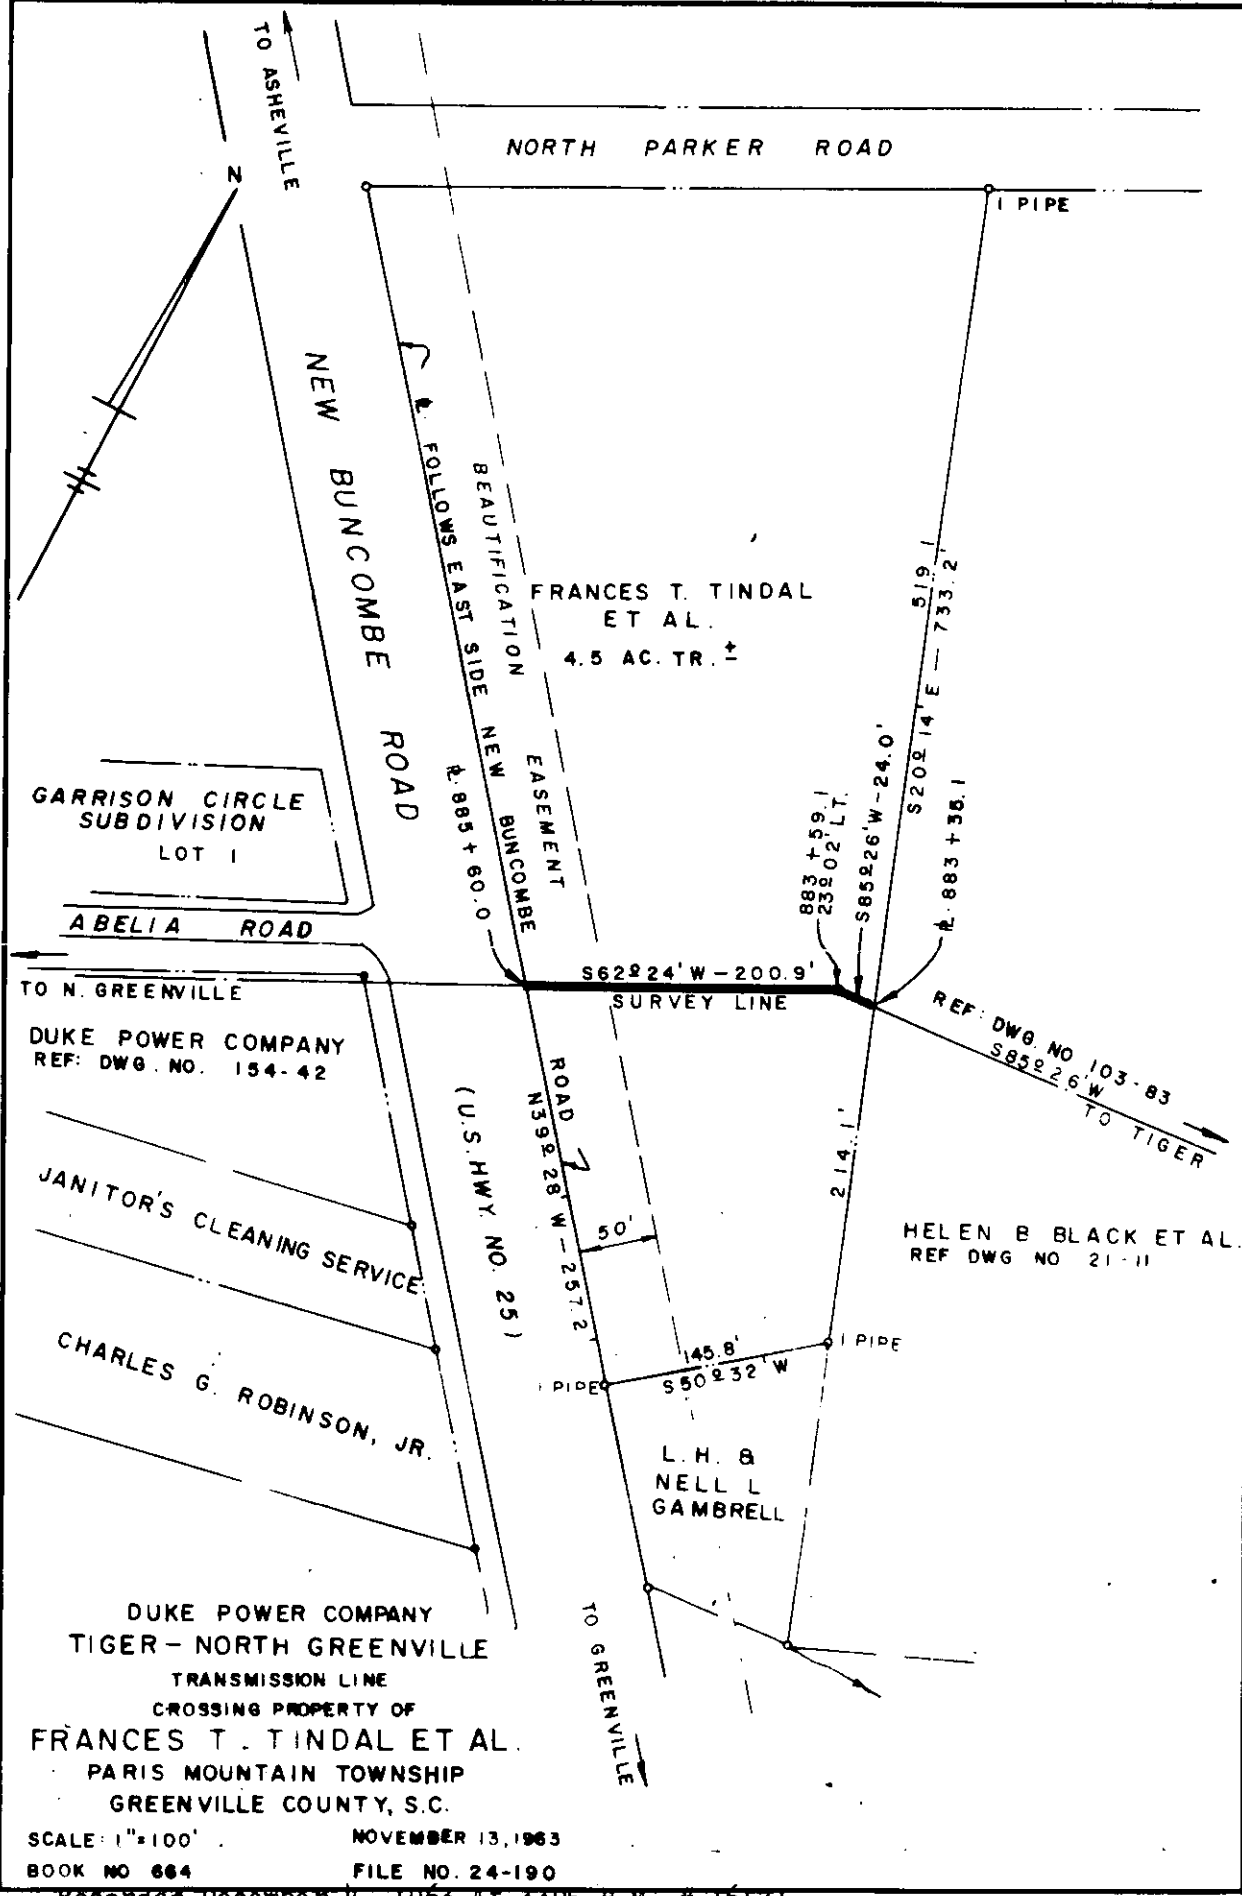

SCALE: 1"=100'      NOVEMBER 13, 1963  
 BOOK NO 664      FILE NO. 24-190

Recorded December 4, 1963 At 3:05 P.M. # 16171