


Recorded this 8th., day of June 1965, at 12:36 P.M. N.34325

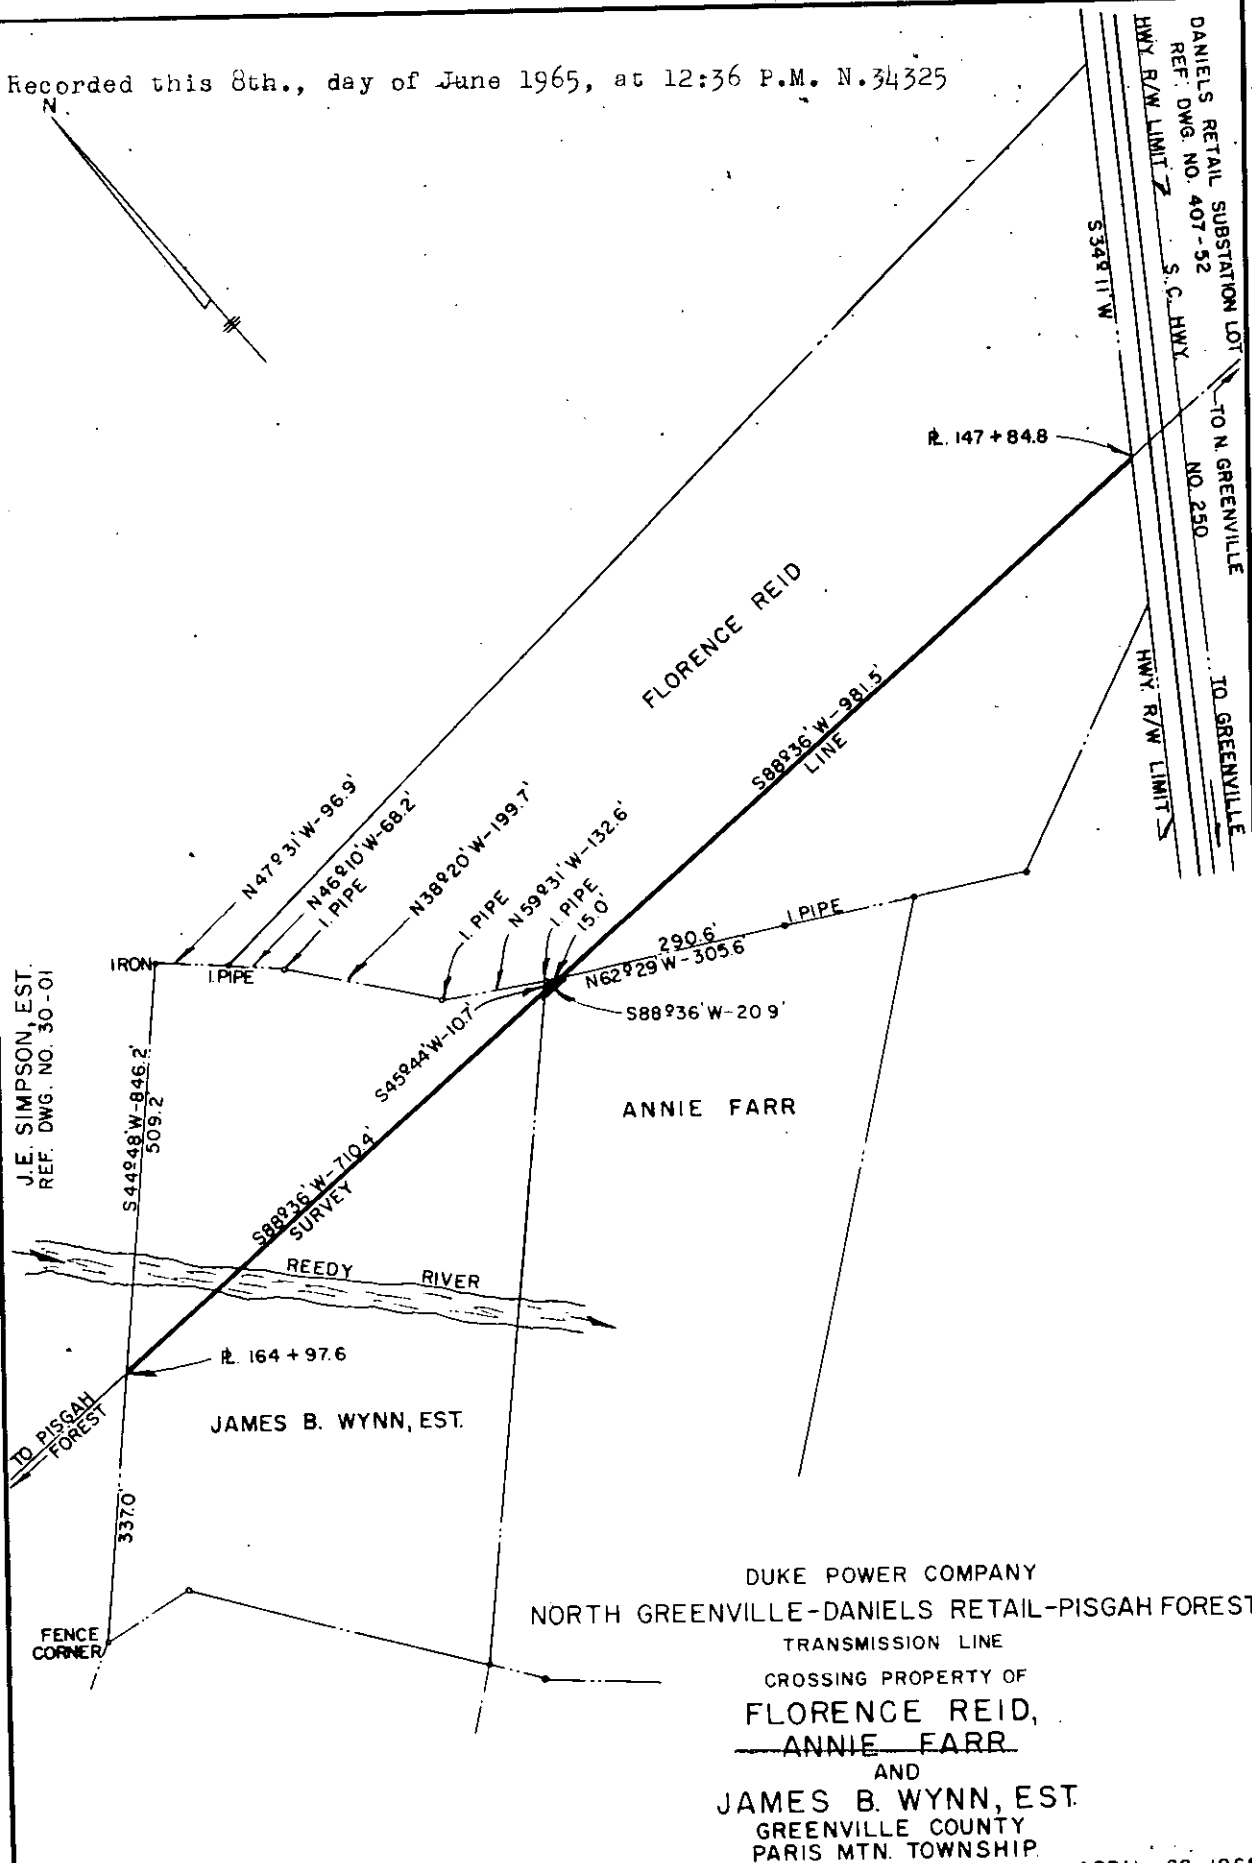

DUKE POWER COMPANY
 NORTH GREENVILLE-DANIELS RETAIL-PISGAH FOREST
 TRANSMISSION LINE
 CROSSING PROPERTY OF
 FLORENCE REID,
 ANNIE FARR
 AND
 JAMES B. WYNN, EST.
 GREENVILLE COUNTY
 PARIS MTN. TOWNSHIP.

Recorded June 8, 1965 At 12:36 P.M. # 34325
 SCALE 1"=200'
 BOOK NO. 806

APRIL 28, 1965
 FILE NO. 29-193