


GLOUCESTER LUMBER CO  
REF DWG NO 155-171

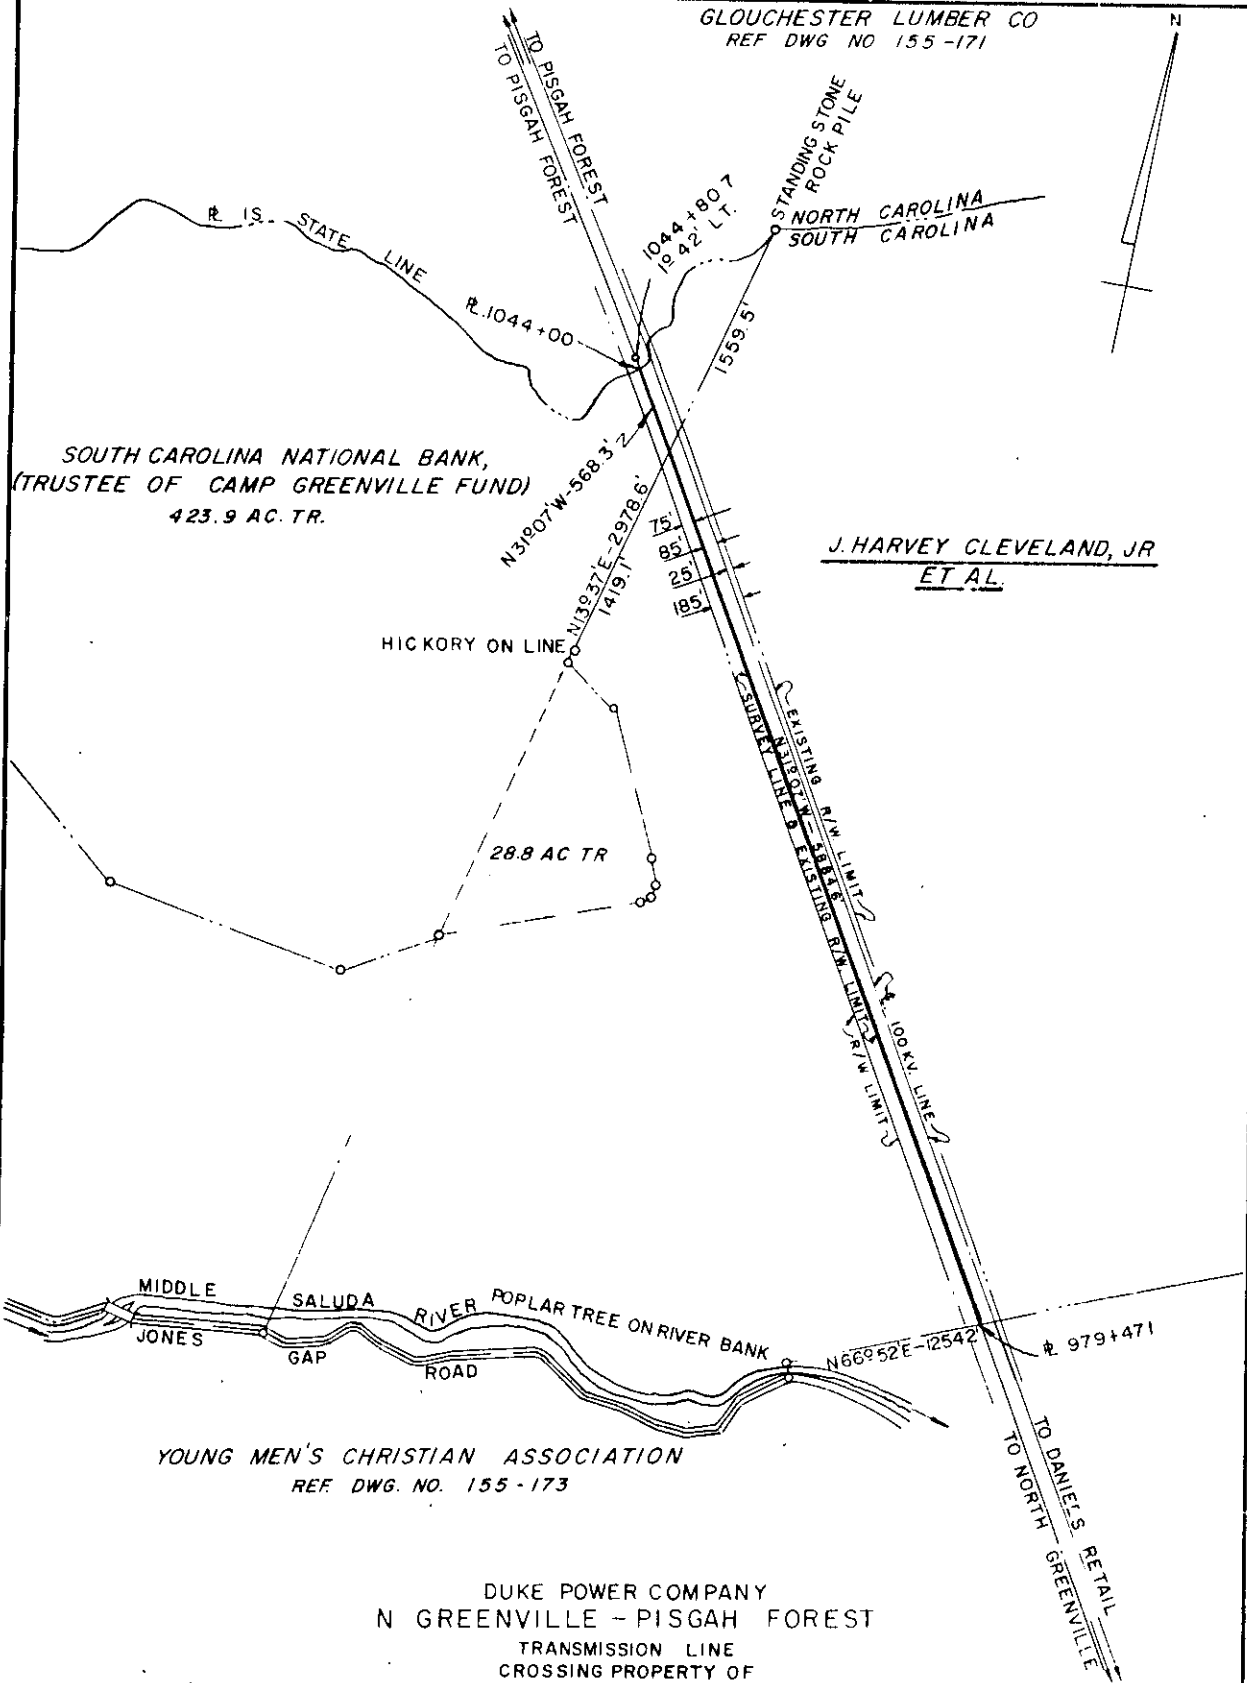

J. HARVEY CLEVELAND, JR  
ET AL.

YOUNG MEN'S CHRISTIAN ASSOCIATION  
REF DWG. NO. 155-173

DUKE POWER COMPANY  
N GREENVILLE - PISGAH FOREST  
TRANSMISSION LINE  
CROSSING PROPERTY OF  
J. HARVEY CLEVELAND, JR ETAL.  
AND  
SOUTH CAROLINA NATIONAL BANK  
CLEVELAND TOWNSHIP  
GREENVILLE COUNTY, S.C

SCALE: 1"=1000'      FEBRUARY 21, 1966  
BOOK NO. 825      FILE NO. 31-163

Recorded March 10th., 1966 At 10:38 A.M. #25964