


N

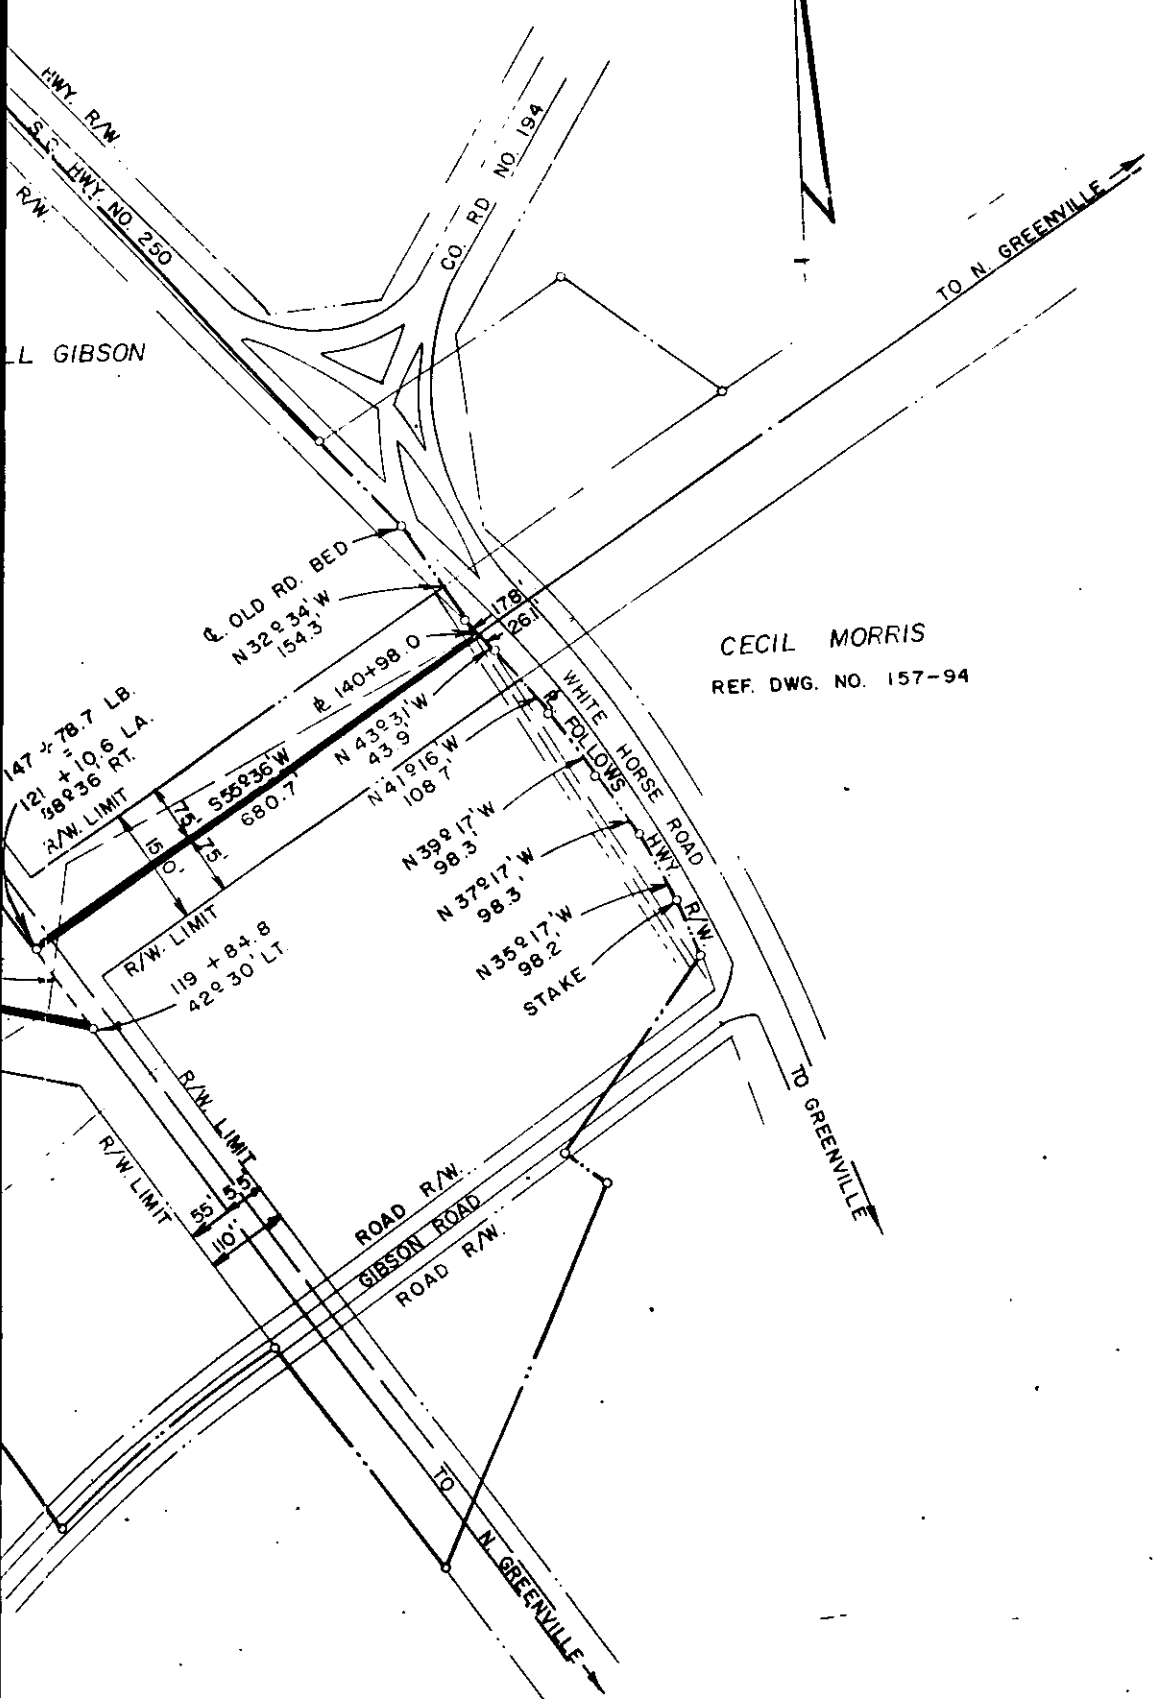

CECIL MORRIS
REF. DWG. NO. 157-94