


TWO BEDROOM -- INSIDE UNIT
FULL STAIRS


BRIARCREEK
DECLARATION OF CONDOMINIUM

EXHIBIT C

Graphic Description

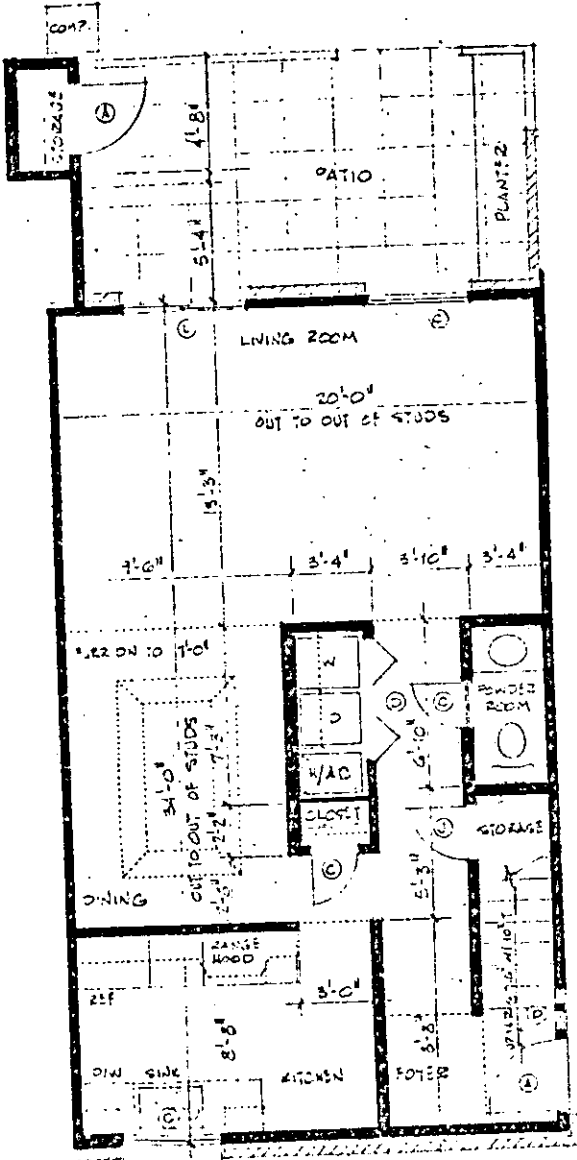

FIRST FLOOR

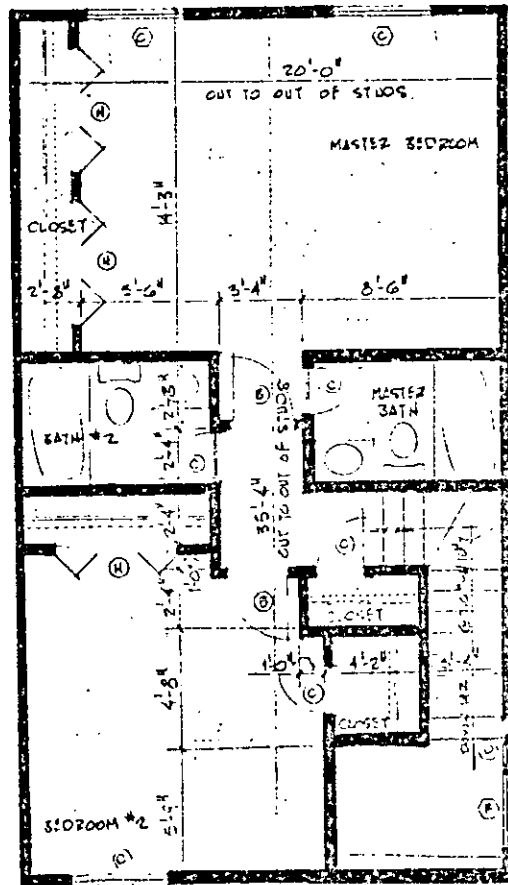

SECOND FLOOR

(Continued on next page)