



THREE BEDROOM -- OUTSIDE UNIT
FULL STAIRS

VOL 956 PAGE 129

BRIARCREEK
DECLARATION OF CONDOMINIUM

Graphic Description

EXHIBIT C

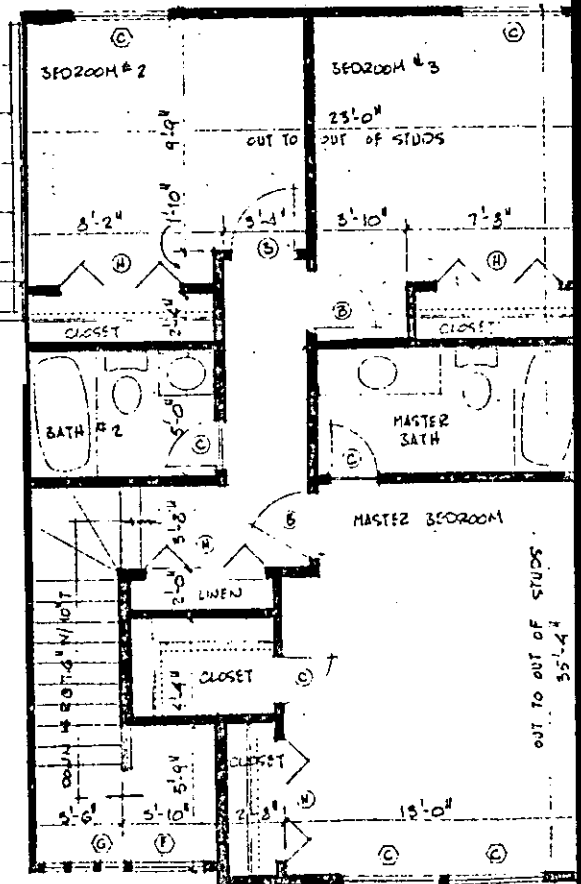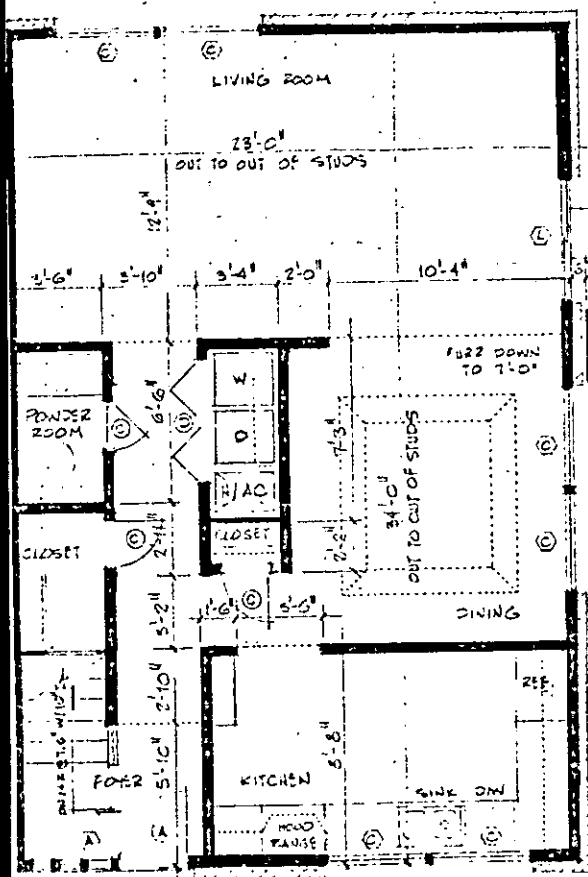

FIRST FLOOR

SECOND FLOOR

(Continued on next page)