


GREENVILLE COUNTY  
(LEASED TO OLIN CORPORATION)

CITY OF GREENVILLE AND COUNTY  
OF GREENVILLE  
REF. DWG. NO. 160-63

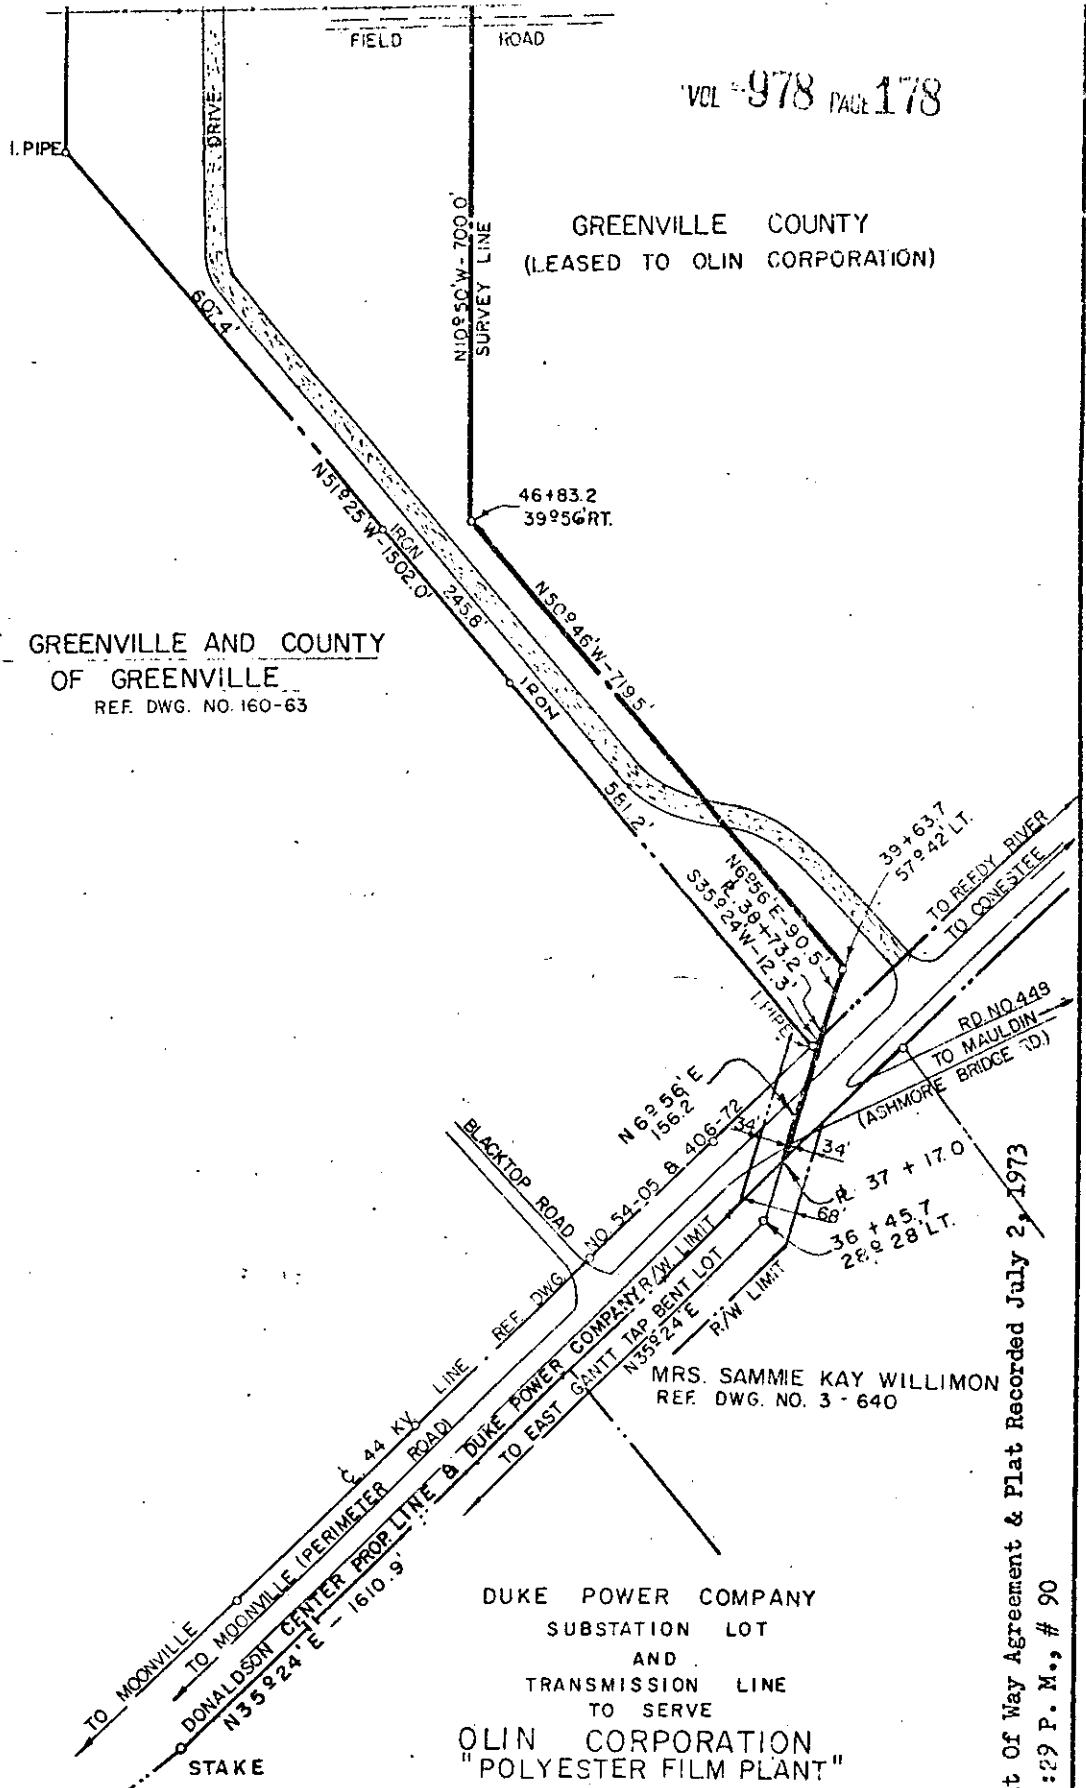

NOTE: REVISED 11-17-72  
REVISED 1-11-73  
T.O. No 7280-3

SCALE: 1" = 200'  
BOOK NO. 1372

NOV. 11, 1971  
FILE NO. 55-09

Right Of Way Agreement & Plat Recorded July 2, 1973  
at 4:29 P. M., # 90