
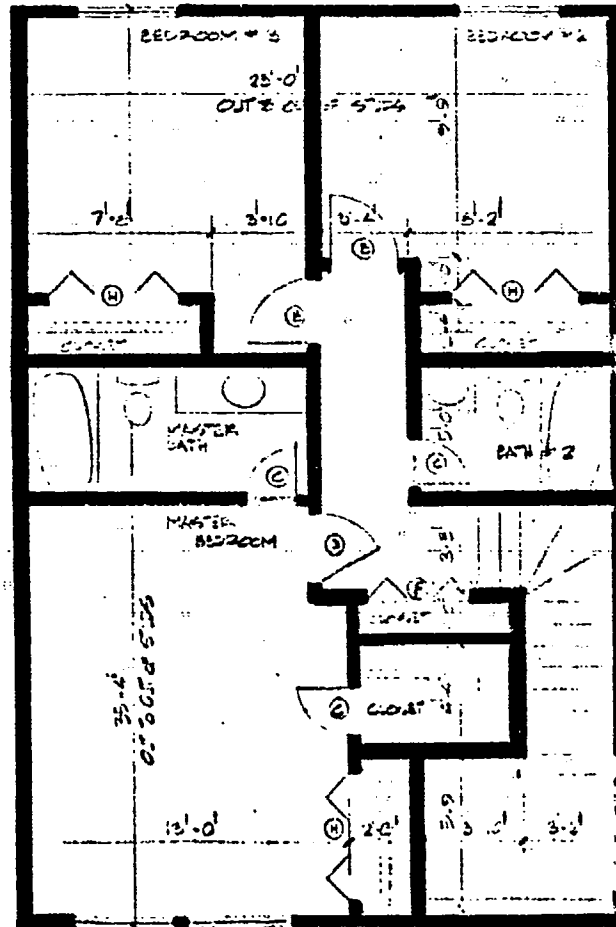


THREE BEDROOM--INSIDE UNIT
FULL STAIRS

VOL 989 PAGE 233

EXHIBIT C-1

GRAPHIC DESCRIPTION BRIARCREEK
PHASE II

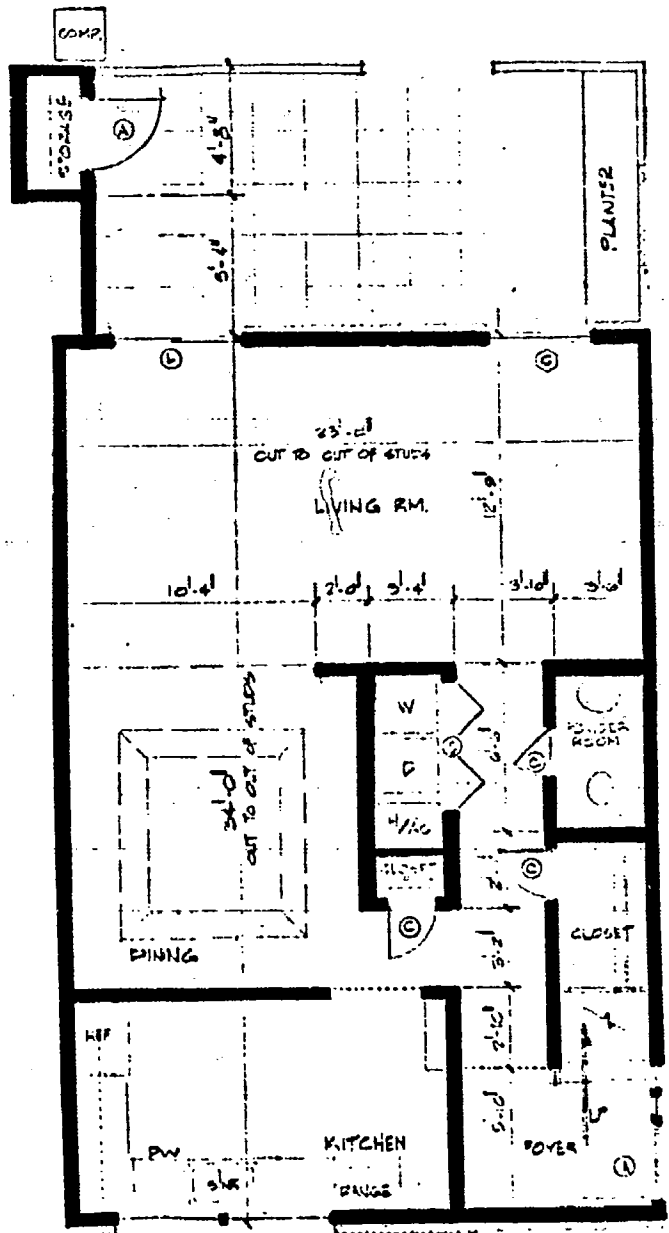

FIRST FLOOR

(continued on next page)

SECOND FLOOR

4328 113