


THREE BEDROOM -- OUTSIDE UNIT
FULL STAIRS

EXHIBIT C-1

GRAPHIC DESCRIPTION BRIARCREEK
PHASE II

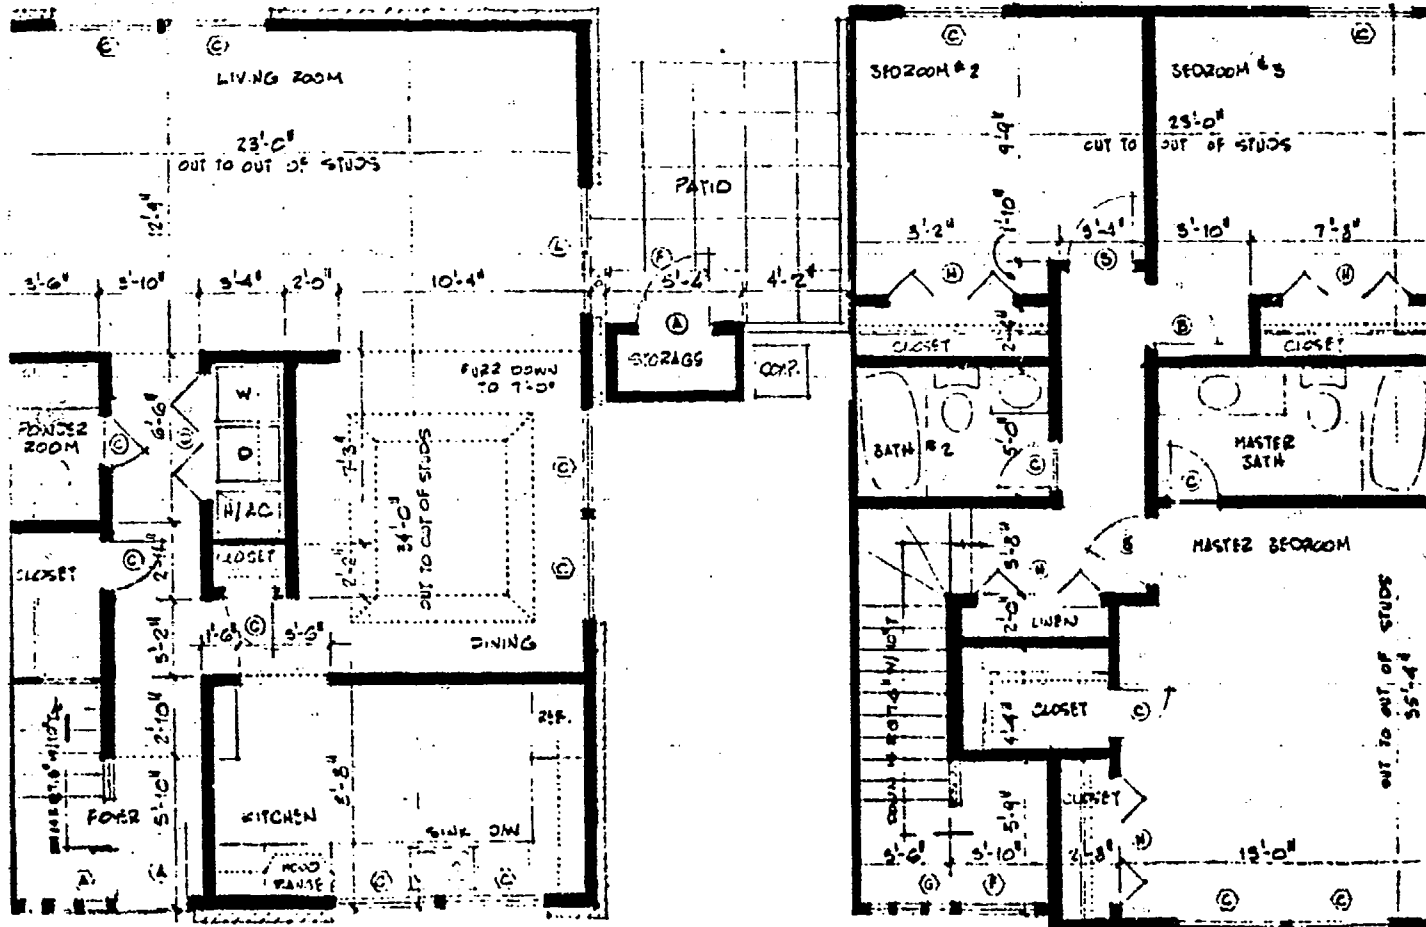

(continued on next page)

FIRST FLOOR

SECOND FLOOR

0235

438 023