

0239


Y-4

VOL 989 PAGE 239

THREE BEDROOM -- OUTSIDE UNIT  
SPLIT STAIRS

EXHIBIT C-1

GRAPHIC DESCRIPTION BRIARCREEK  
PHASE II

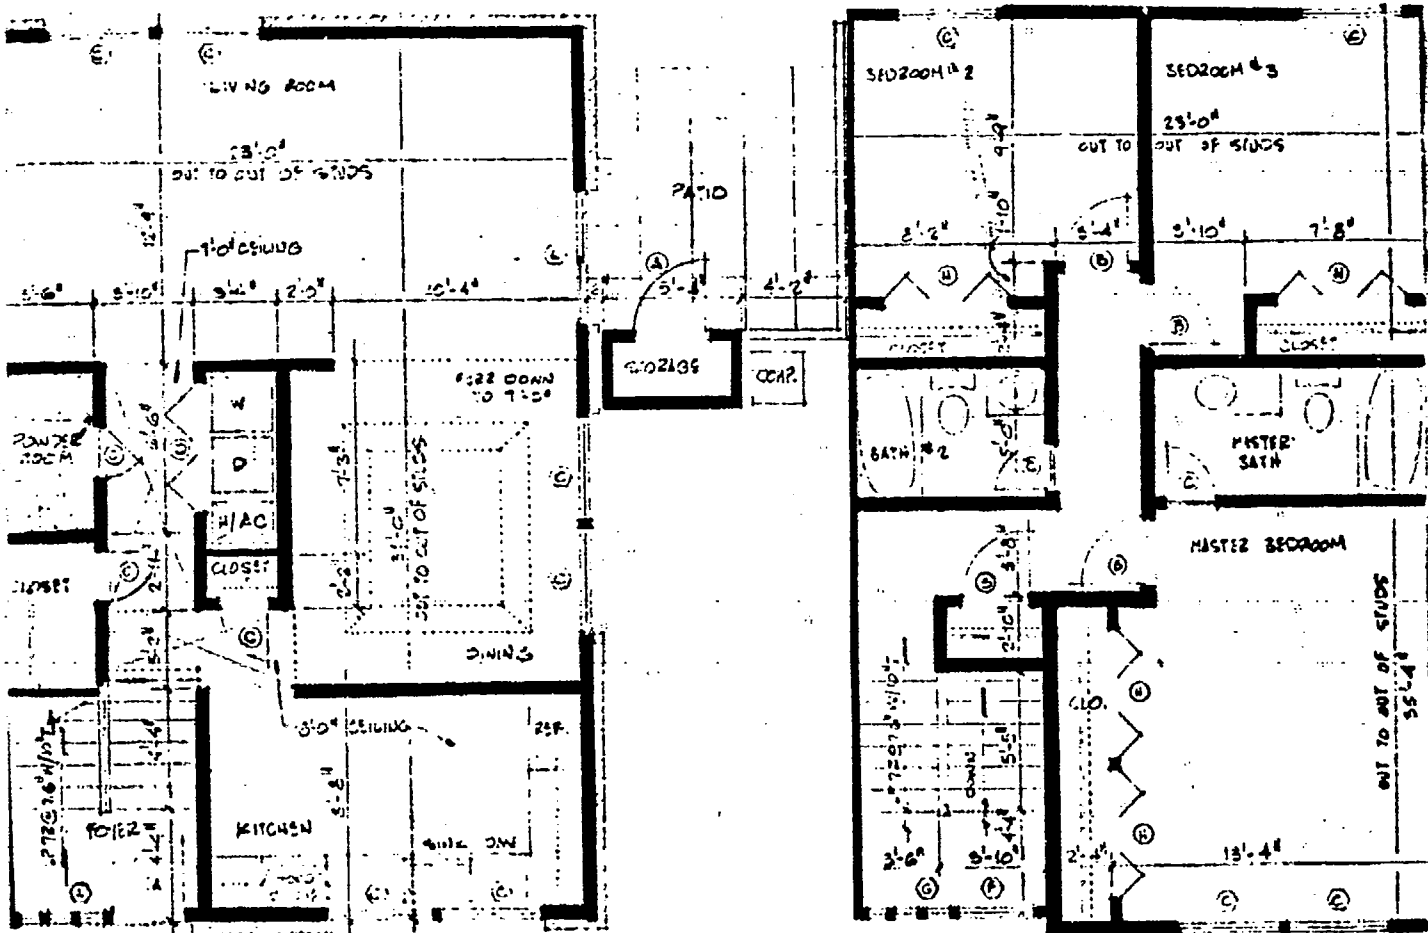

(continued on next page)

FIRST FLOOR

SECOND FLOOR

4328 07-21