


"Exhibit A"

VCL 1016 PAGE 934

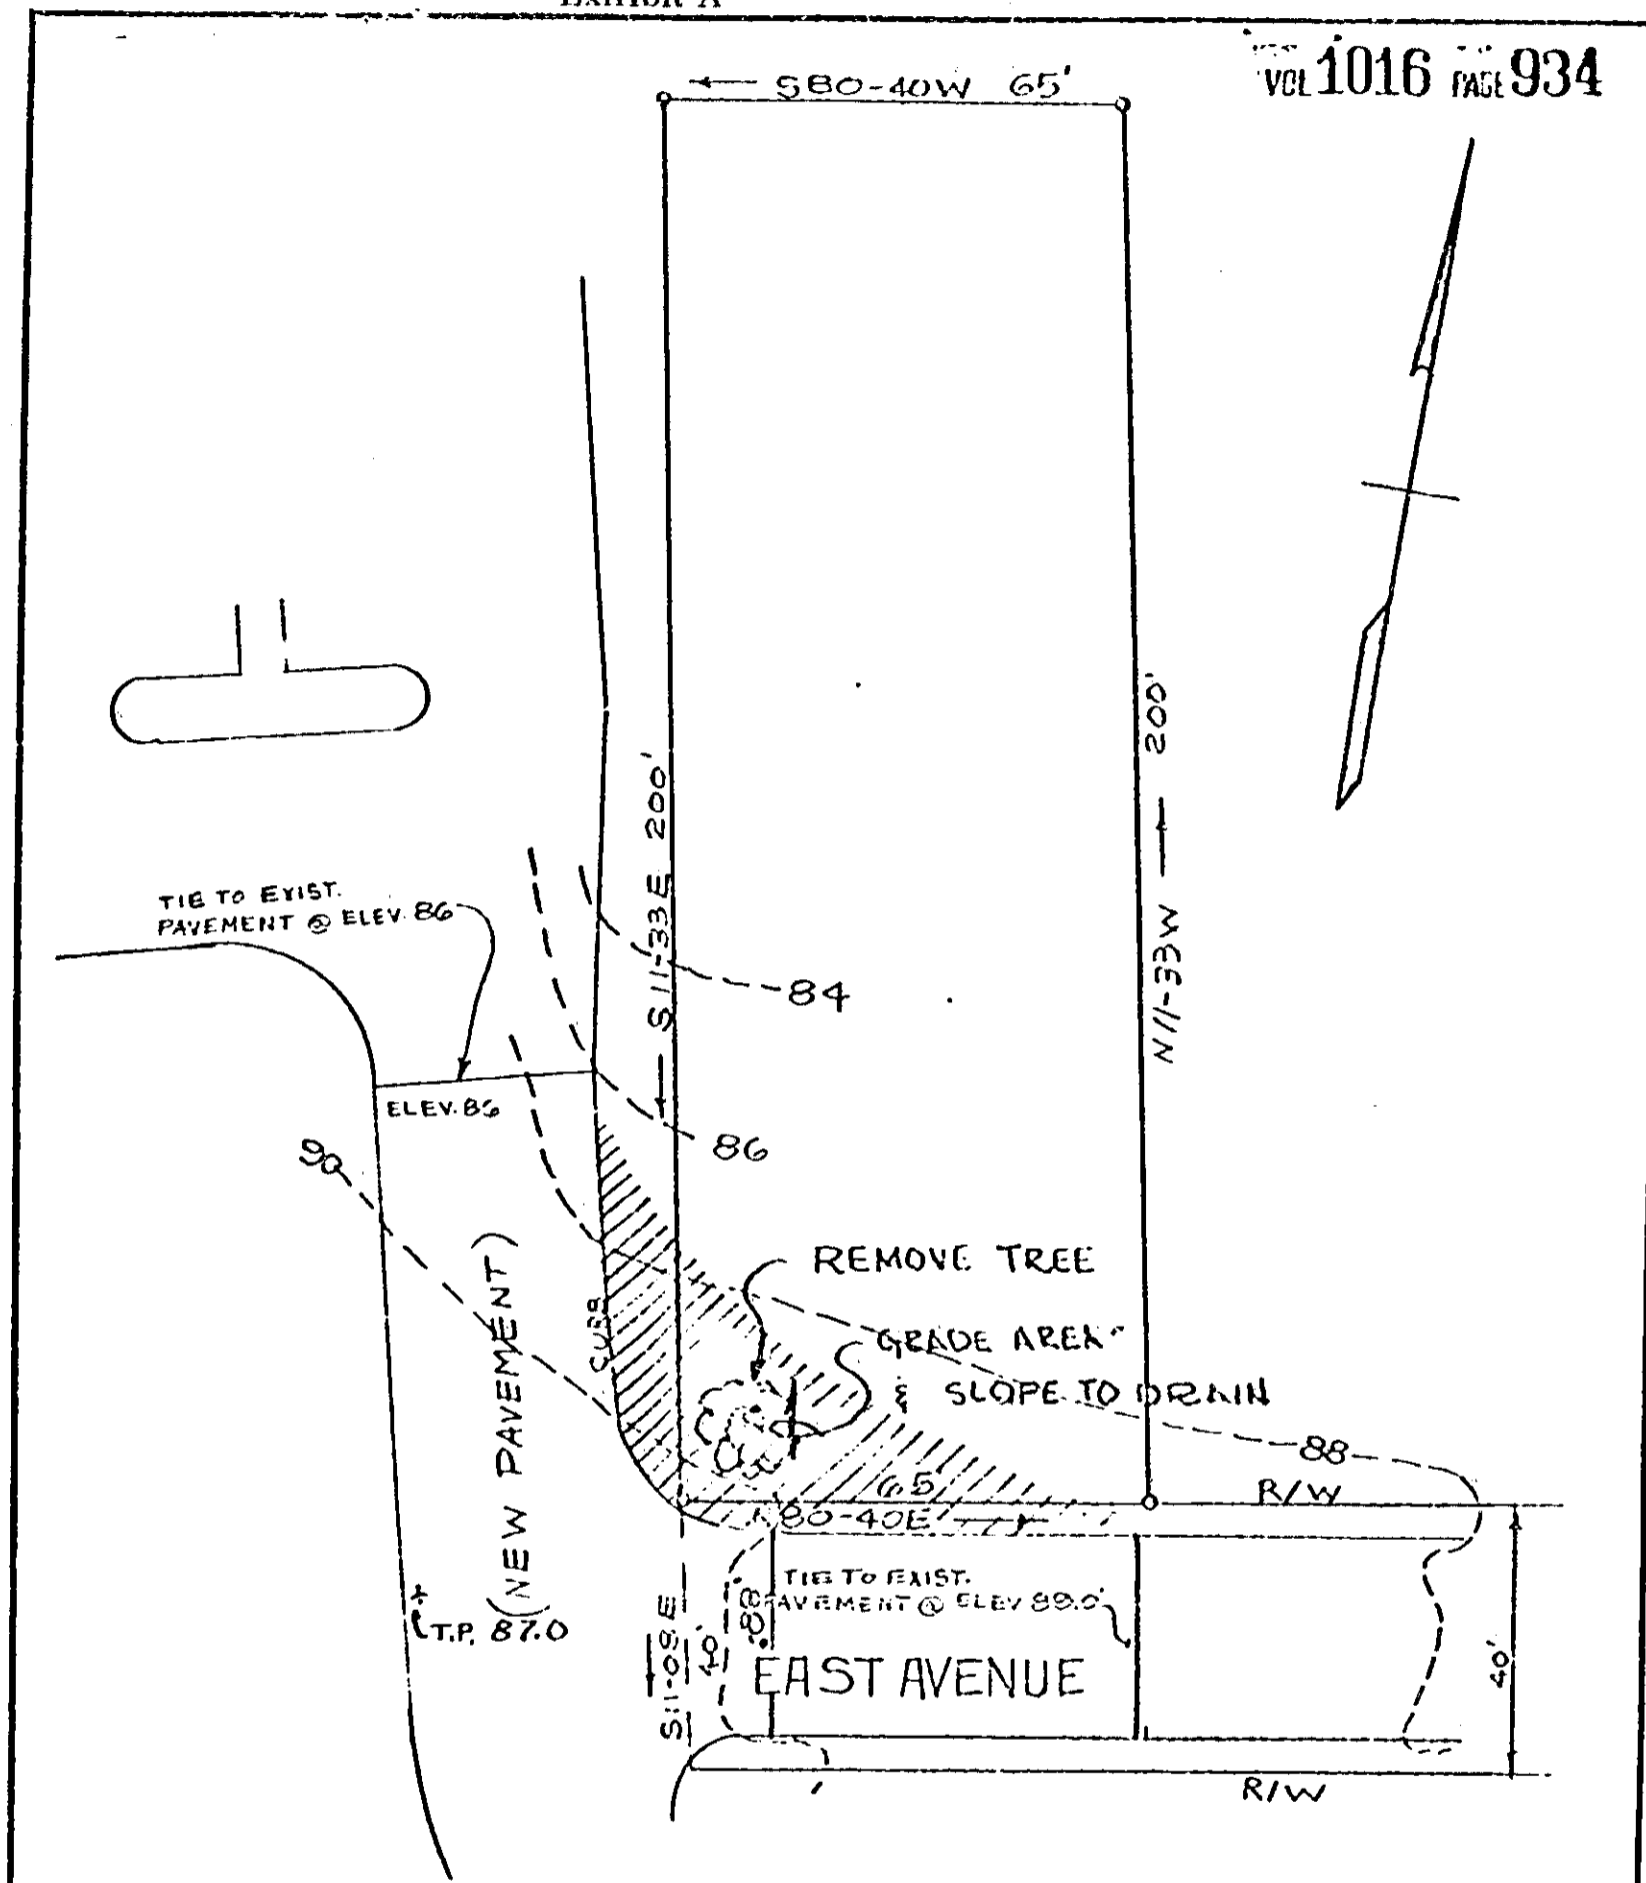

GREENVILLE COUNTY

LAW ENFORCEMENT CENTER

RECORDED APR 17 '75



J.E. SERRINE COMPANY

Engineers

GREENVILLE, SOUTH CAROLINA

At 10:31 A.M. # 24043

DR. D.C. KIRK

CH. J.D. LEE

SCALE 1" = 30'

DATE 3/17/1975

FILE NO.

DWG. NO.

4328 RV-2