



EXHIBIT 'A'

VOL 1020 PAGE 16

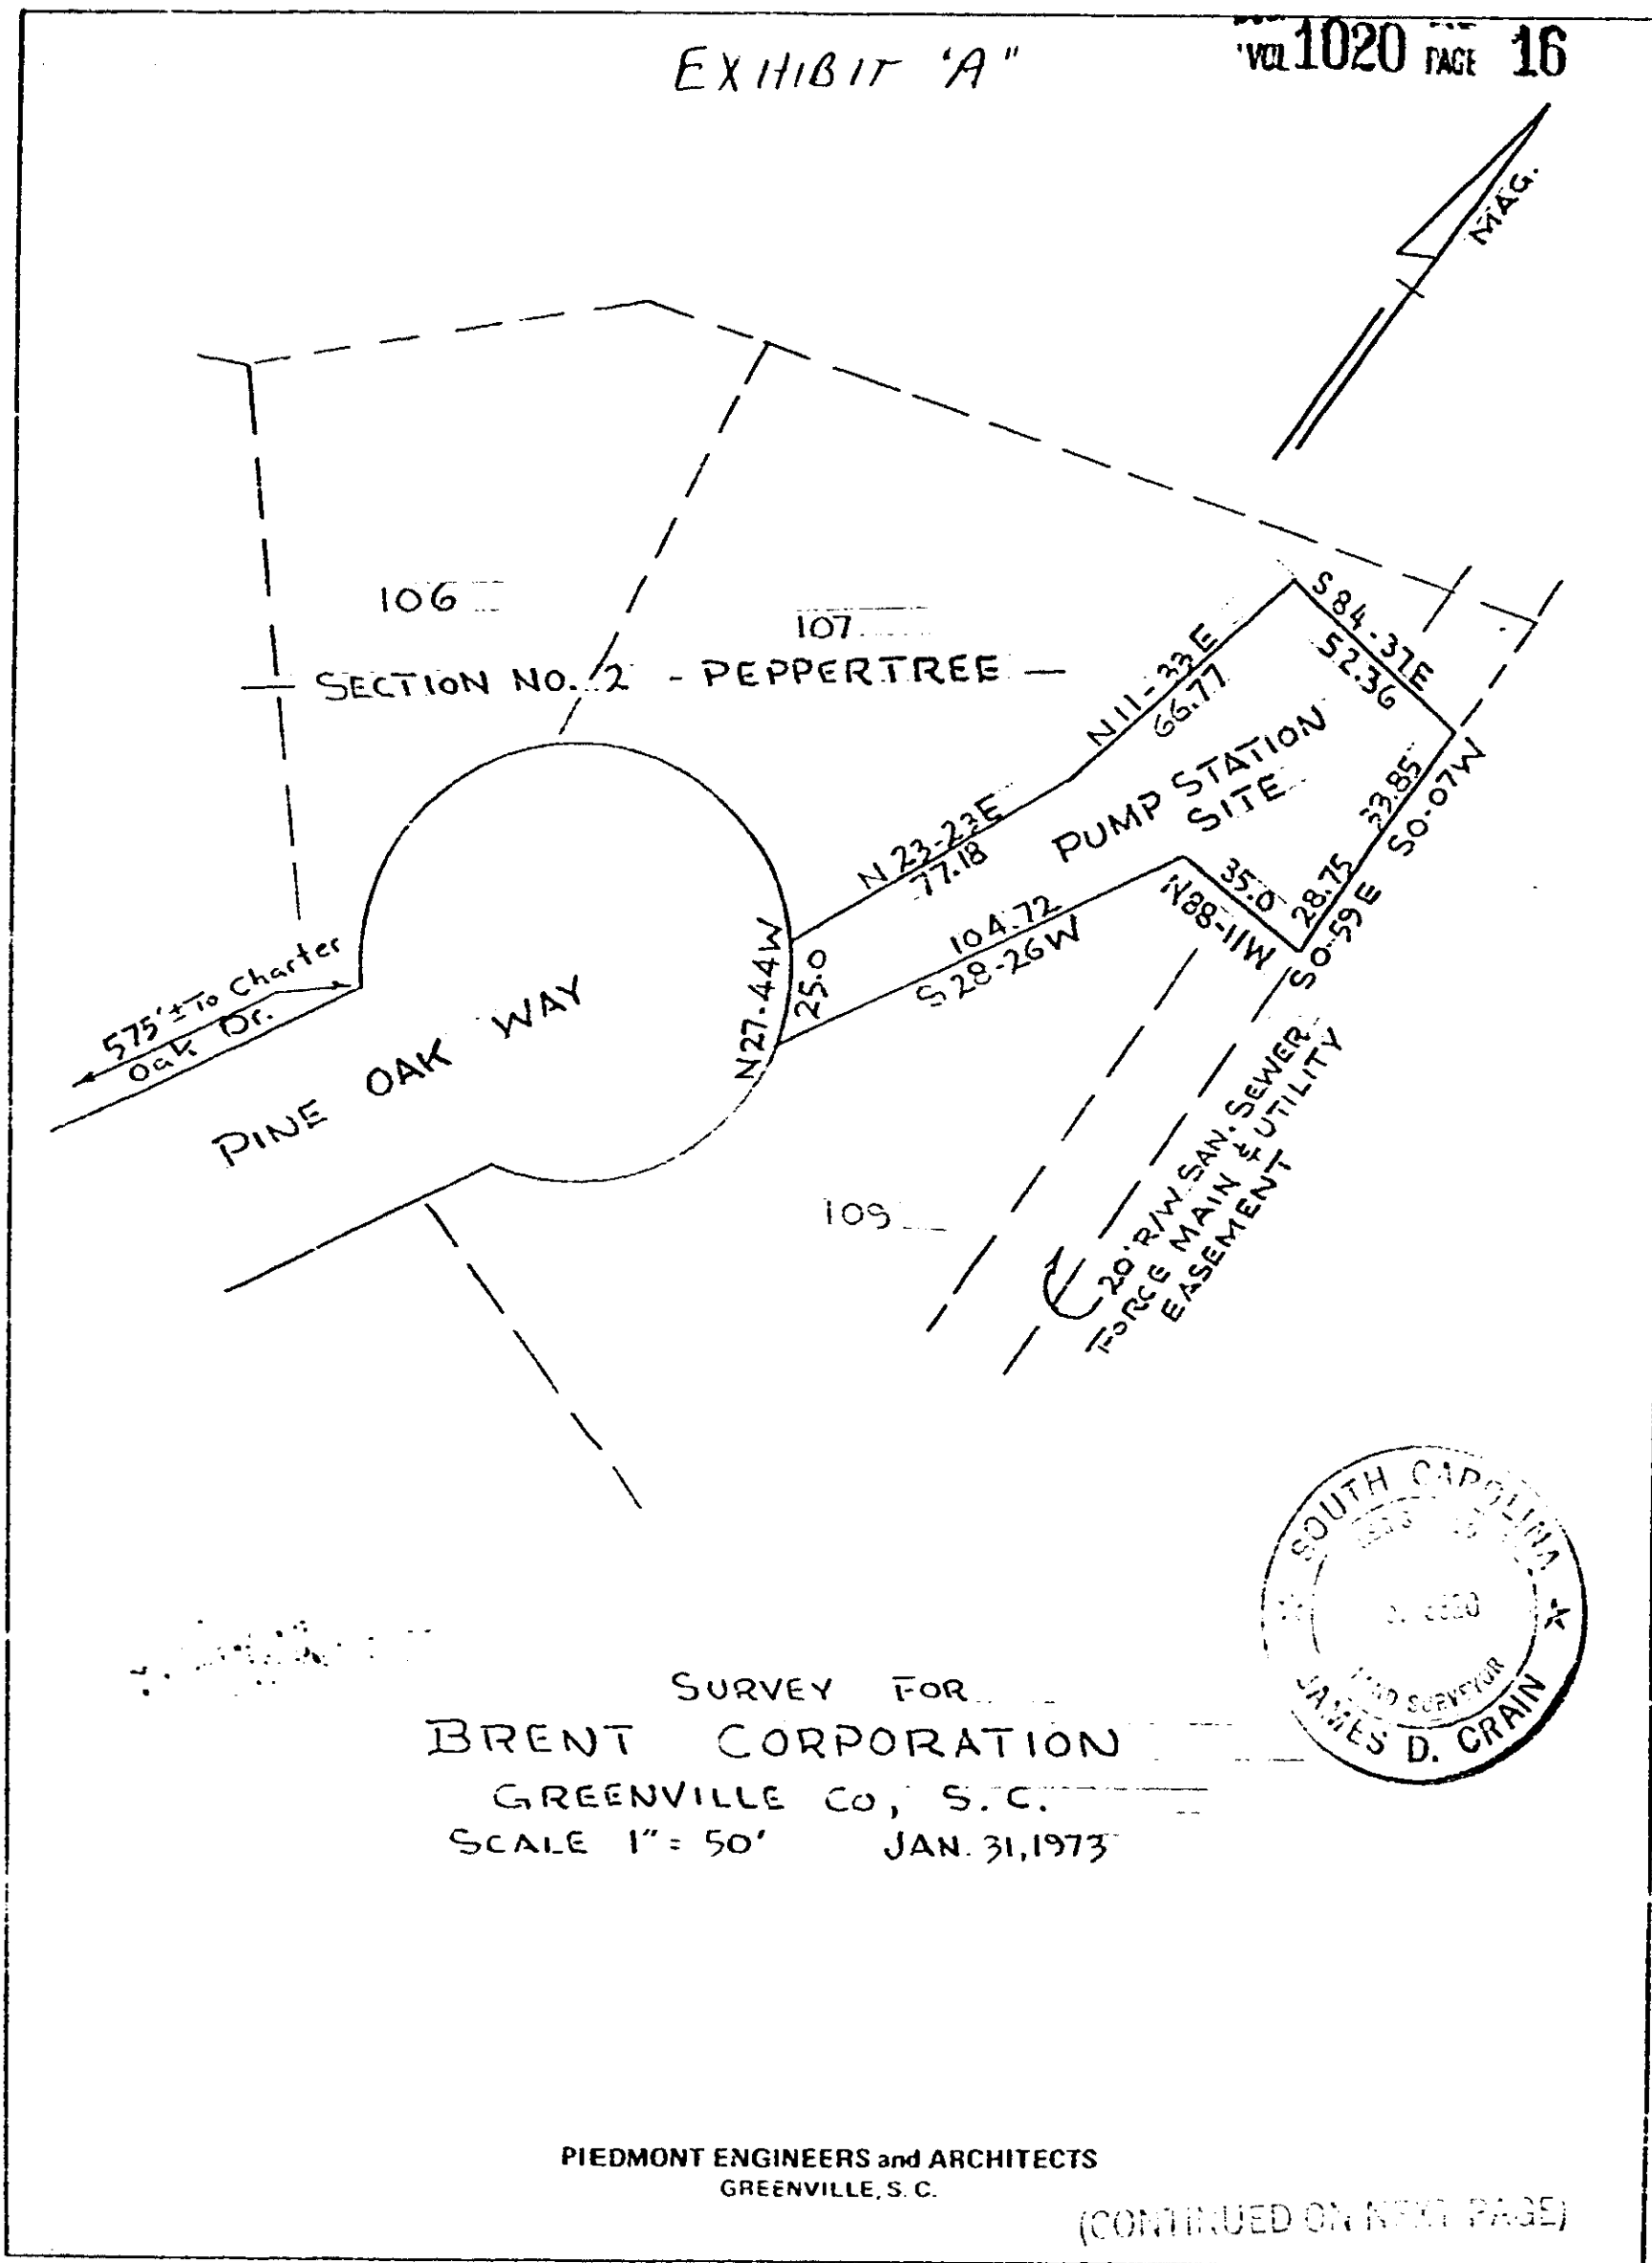

SURVEY FOR  
**BRENT CORPORATION**  
 GREENVILLE CO, S.C.  
 SCALE 1" = 50'      JAN. 31, 1973

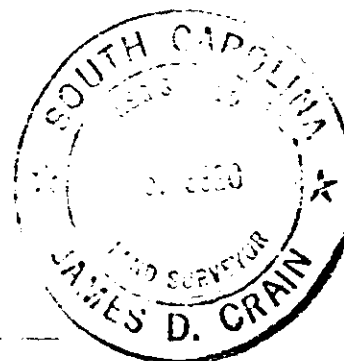

PIEDMONT ENGINEERS and ARCHITECTS  
 GREENVILLE, S. C.

(CONTINUED ON NEXT PAGE)

99118

4328 RV-2