

B B E O


Schedule 7
VOL 1026 PAGE 388

CLEVELAND COURT

6.928 29C-99N



CLEVELAND STREET

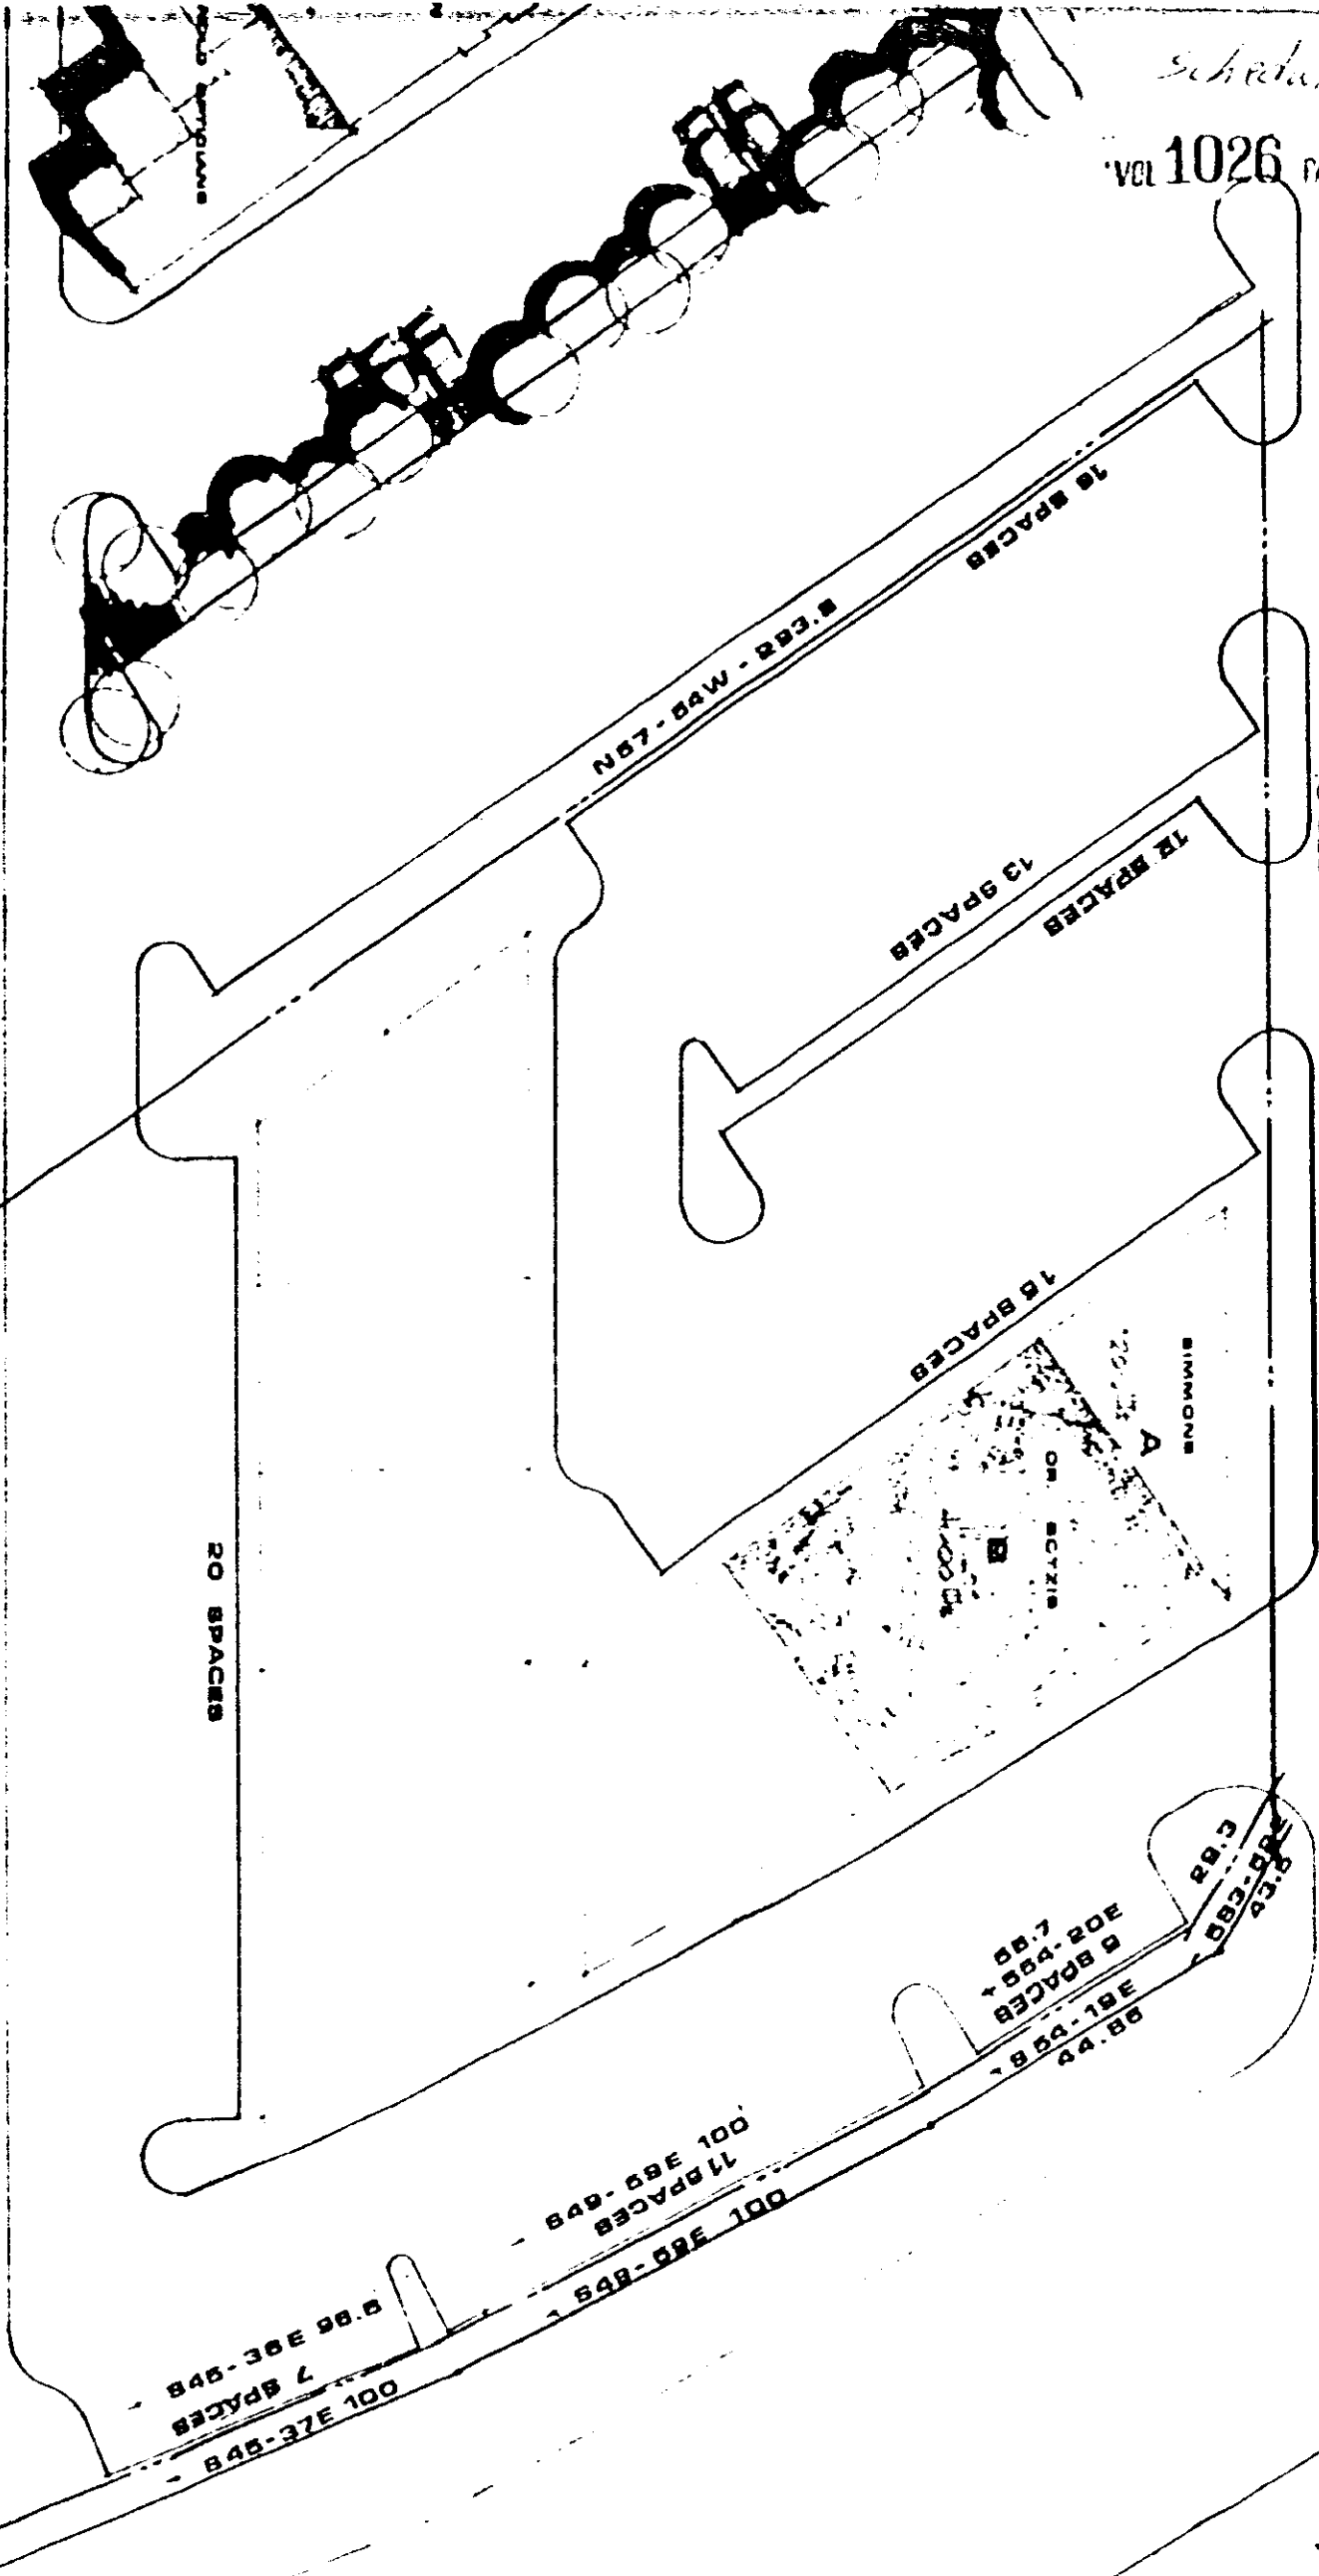


JAMES A. NEAL AND ASSOCIATE ARCHITECTS
21 CLEVELAND COURT
GREENVILLE, S.C. 29607

SCALE: 1/8" = 1'-0"

6.928 29C-99S

845-30E 98.8
7 SPACES
845-37E 100

849-69E 100
11 SPACES
849-69E 100

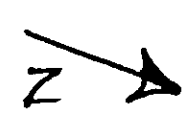

4328 RV-2

RECORDED OCT 27 '75 At 4:23 P.M. # 11208

Handwritten notes and signatures in the bottom left corner.