

N

TO SOUTH MAIN STREET

BERNICE HART

LOT 45

LOT 44

LOT 43

JACK NATHANIEL MATHIS

LOT 42

LOT 41

LOT 40

LOT 39

LOT 39

LOT 38

LOT 37

LOT 36

INEZ ROLLINS

DUKE POWER COMPANY
REF DAG NO 4-53

ROY B SANDERSON

BENNY R MCKINNEY


CIRCLE

DRIVE

SURVEY LINE

TO SOUTH MAIN STREET

ROAD

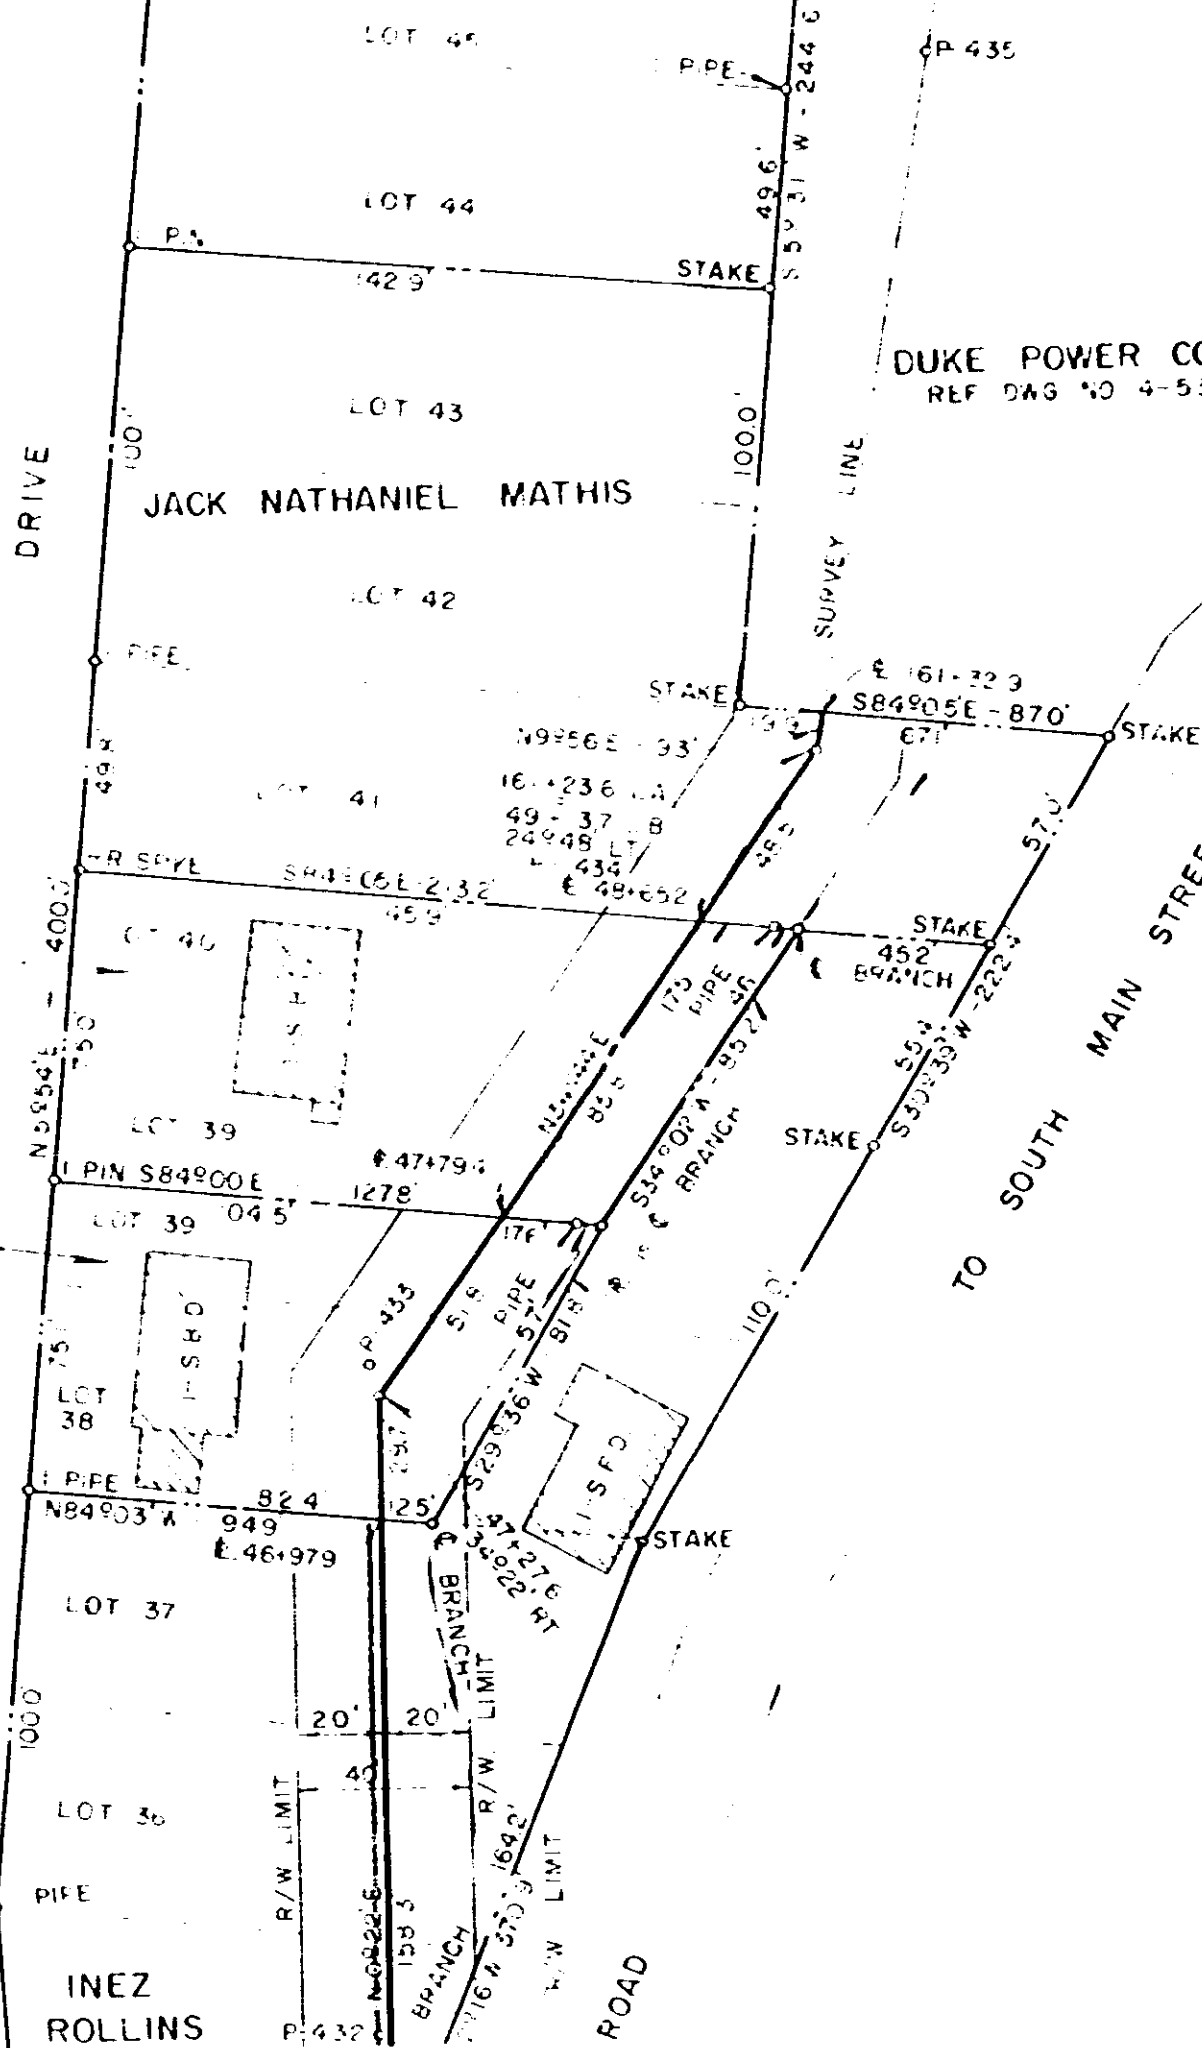

81
080
080

4328 RV-23