


WORKS
IND

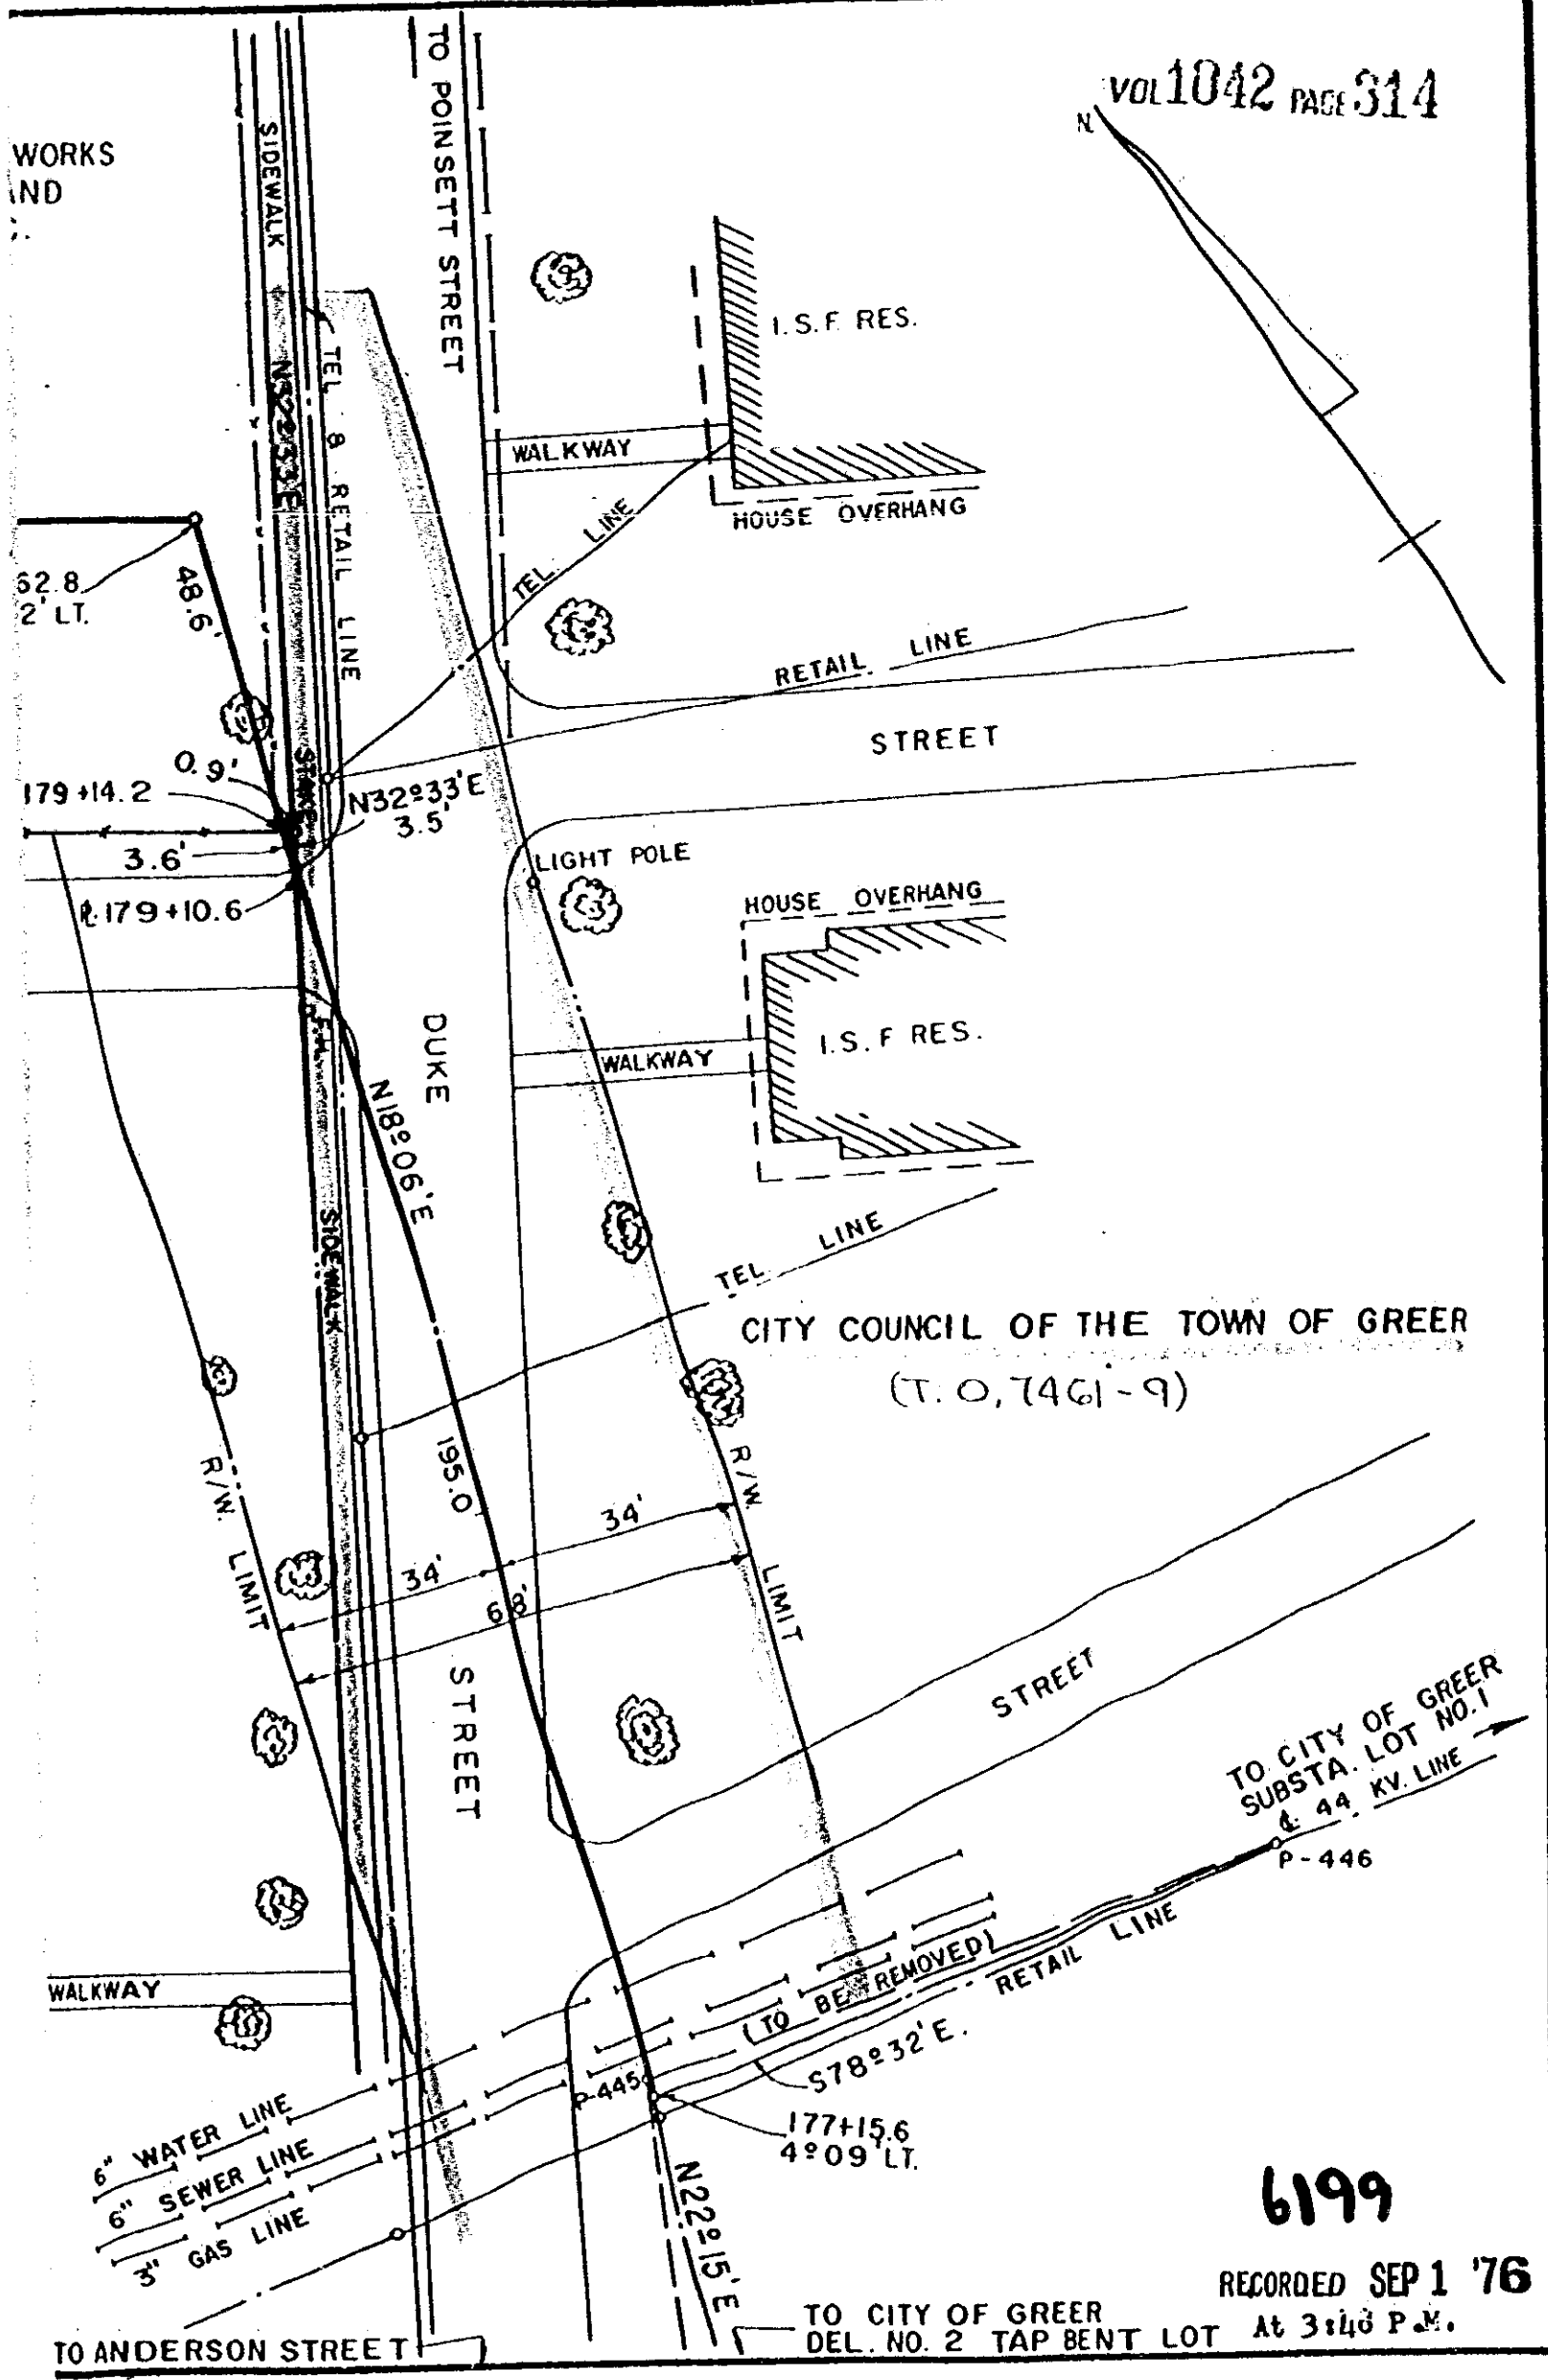

CITY COUNCIL OF THE TOWN OF GREER
(T.O. 7461-9)

TO CITY OF GREER
SUBSTA. LOT NO. 1
& 44 KV. LINE
P-446

TO ANDERSON STREET

TO CITY OF GREER
DEL. NO. 2 TAP BENT LOT At 3:40 P.M.

6199

RECORDED SEP 1 '76

4328 RW-25

0314