


MARY JANE McCARTER
REF DWG NO 159-112

DUKE POWER COMPANY
(CAROLINE D ROGERS)
0.55 ACRE
T.O. NO. 7562-2

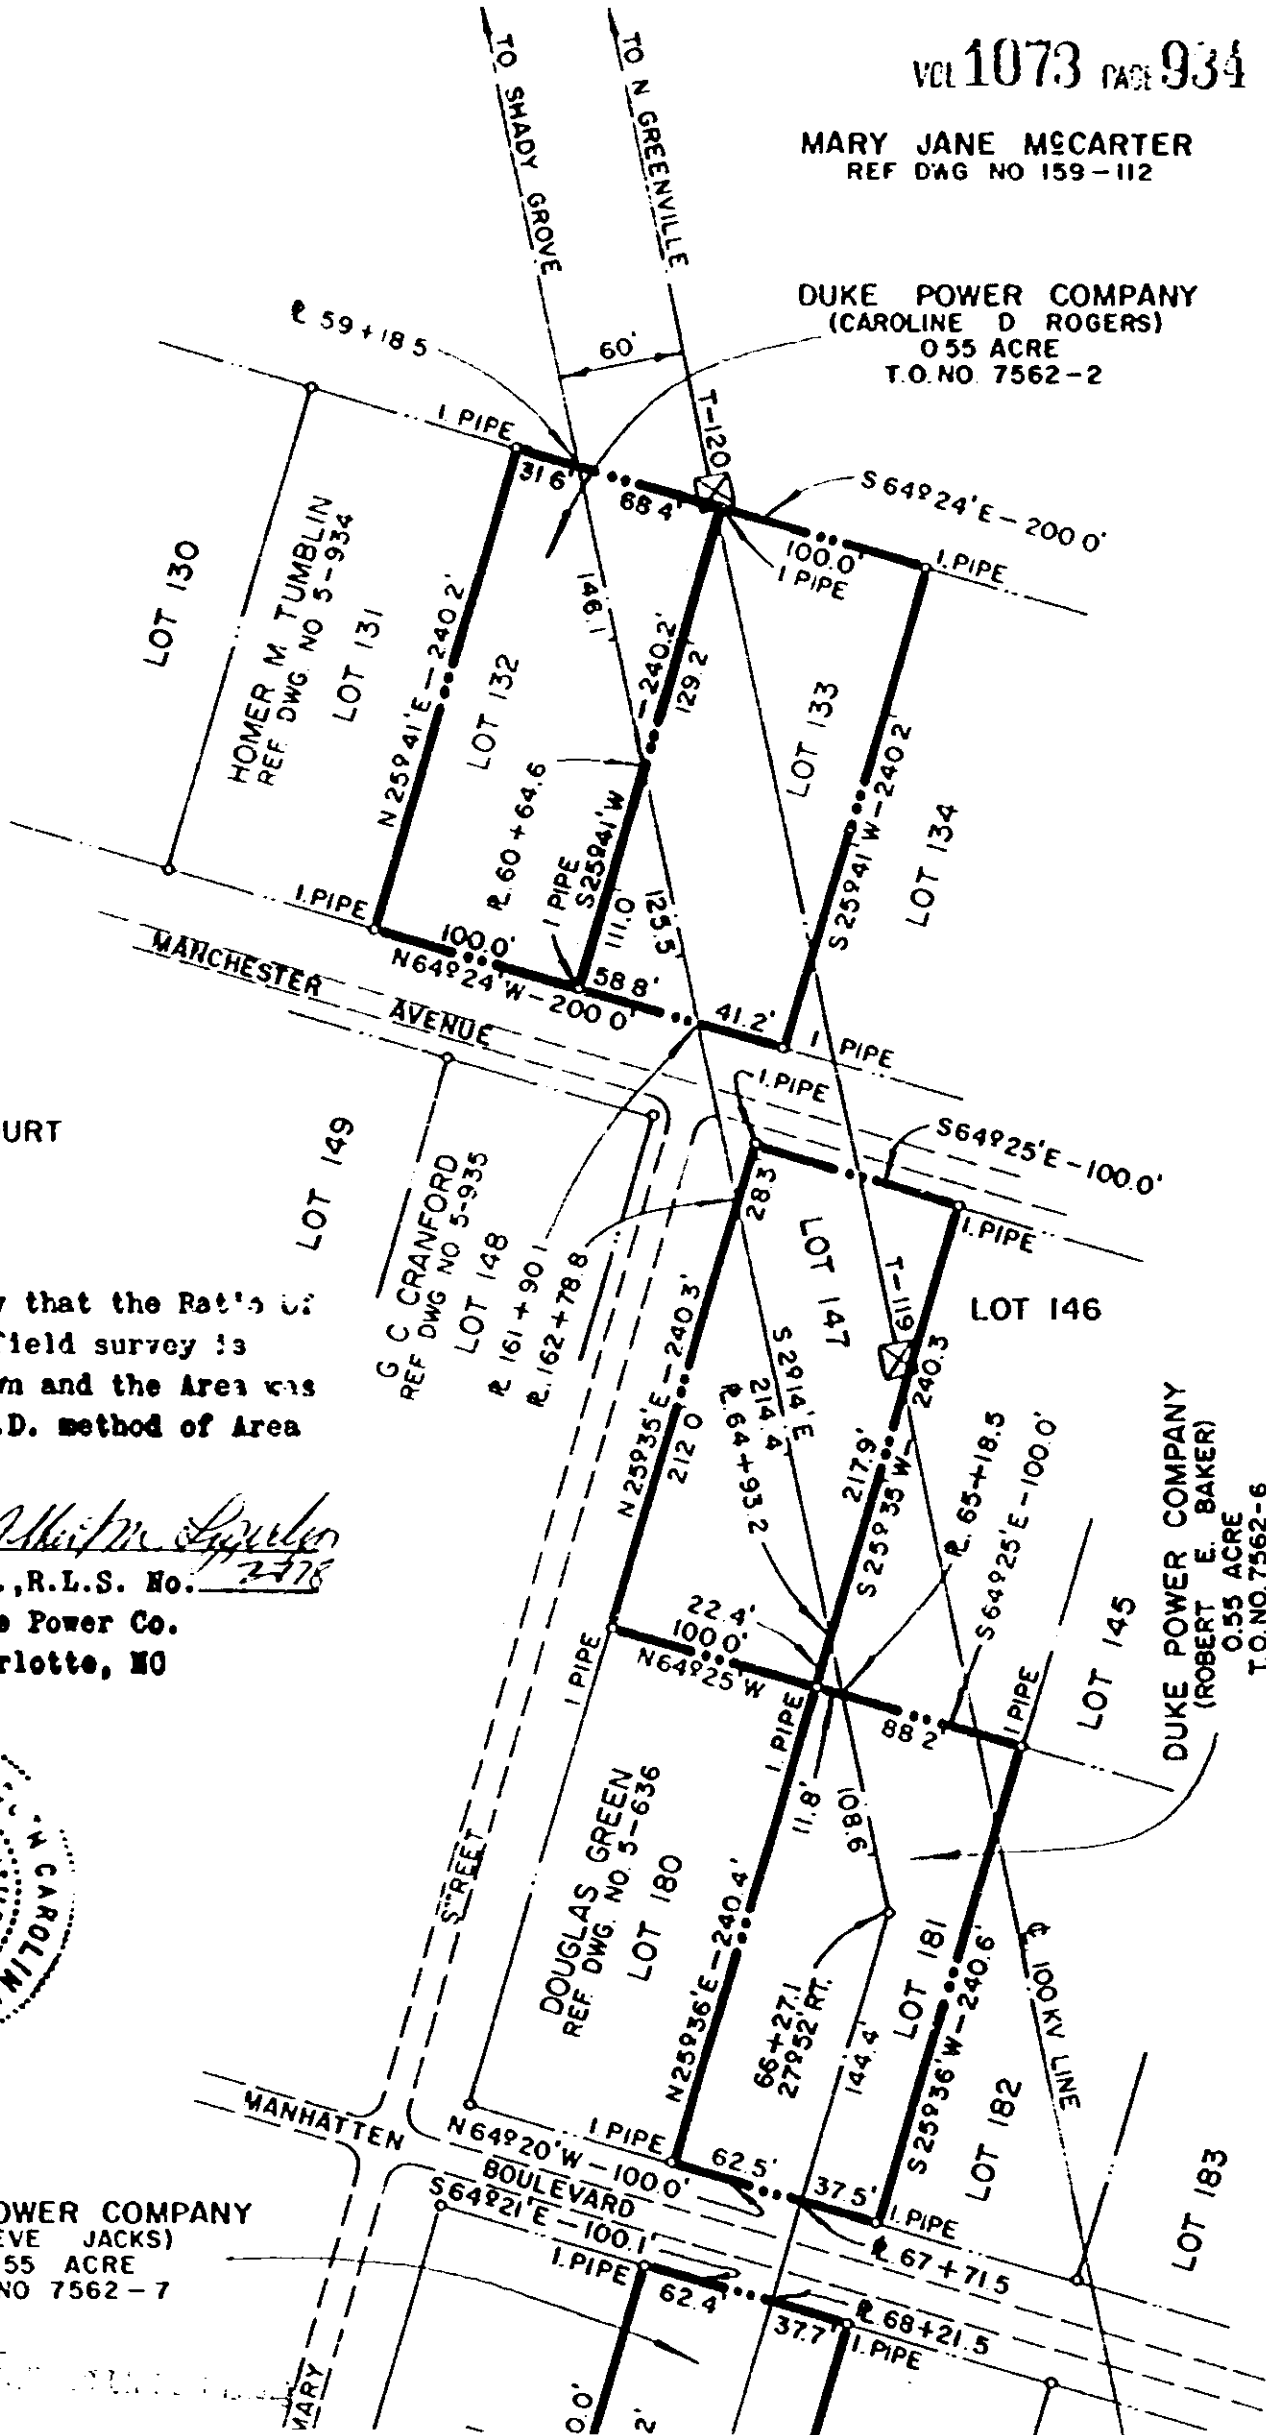

CAROLINA COURT
SECTION 2

"I Hereby" Certify that the Rat's of
Precision of the field survey is
1:10,000 as shown and the Area was
determined by D.M.D. method of Area
Calculation.

Robert E. Baker
S.C., R.L.S. No. 2778
Duke Power Co.
Charlotte, NC



DUKE POWER COMPANY
(STEVE JACKS)
0.55 ACRE
T.O. NO 7562-7

DUKE POWER COMPANY
(ROBERT E. BAKER)
0.55 ACRE
T.O. NO. 7562-6

0934

4328 RV-2