


6450

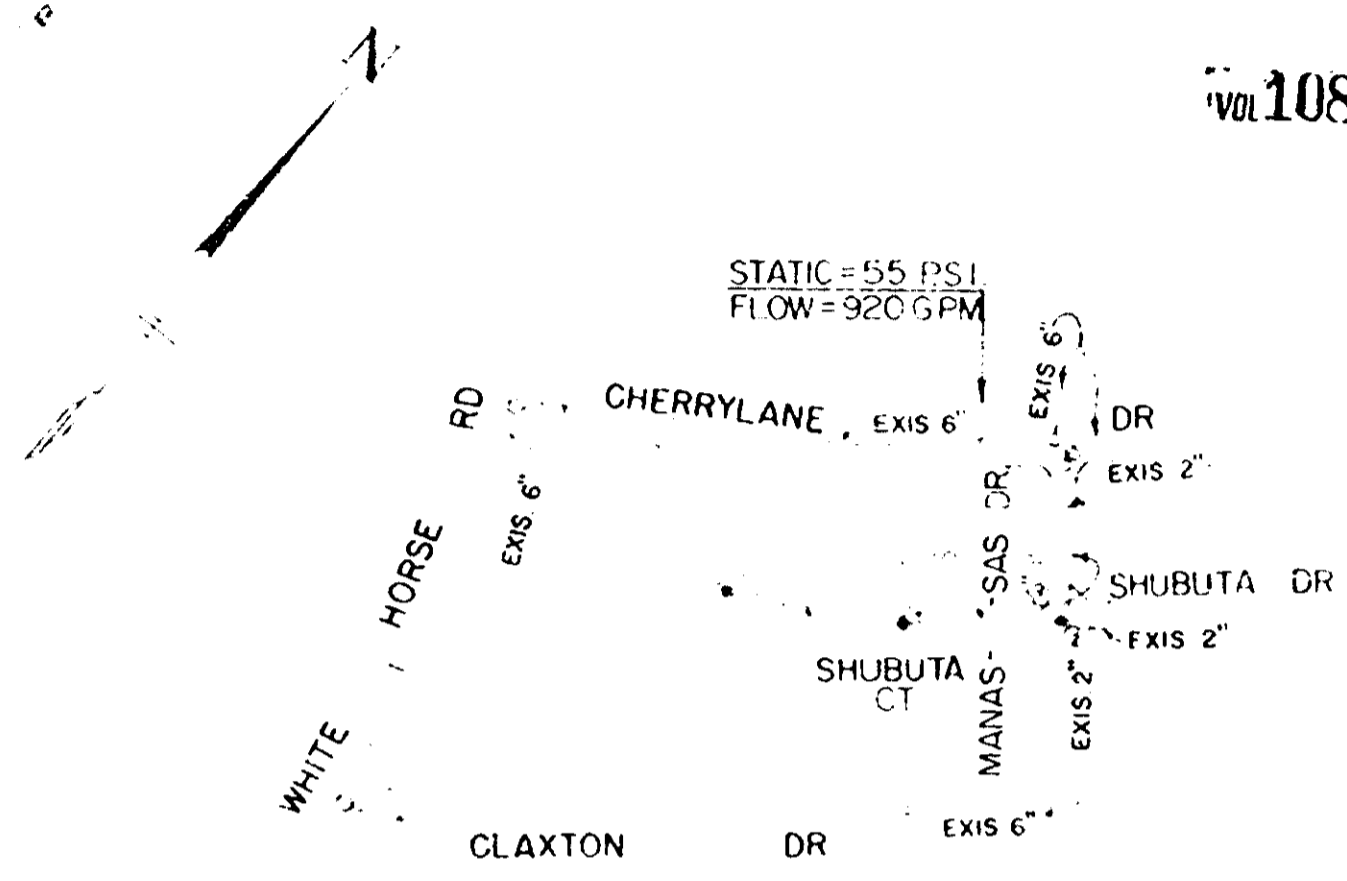

STATIC = 55 PSI  
FLOW = 920 GPM

NOTE ALL 6" VALVES TO OPEN RIGHT  
ALL 2" VALVES TO OPEN LEFT  
FIRE HYDRANT TO BE 3-WAY  
AND OPEN RIGHT

MATERIAL LIST

6" C. I. Pipe	-	1000'
6" Valves	-	1
Fire Hydrant	-	1
2" Gal. Pipe	-	1000'
2" Valves	-	1
Valve Box	-	1

FARMINGTON, SEC. IV  
AUGUST, 1977 SCALE 1"=400'  
REVISED SEPTEMBER, 1977

RECORDED JUN 7 1978 at 9:21 A.M.

366-19

4328 RV-2