


NAME: MYRTLE M. PERLEY
ADDRESS: 121 EAST TALLULAH DRIVE
GREENVILLE, SOUTH CAROLINA 29605

CITY: GREENVILLE

PROPERTY IS BOUNDED WHERE THE LINE ENTERS AND LEAVES THIS PROPERTY BY THE PROPERTY OF:
MOUNT VISTA AVENUE NORTH
BYRD BOULEVARD SOUTH
PROJECT 43447 CLASSIFICATION R45-C
GREENVILLE, SOUTH CAROLINA
APPROVED: Ed. J. J. [Signature]
DIST. M.C. - DISTRIBUTION

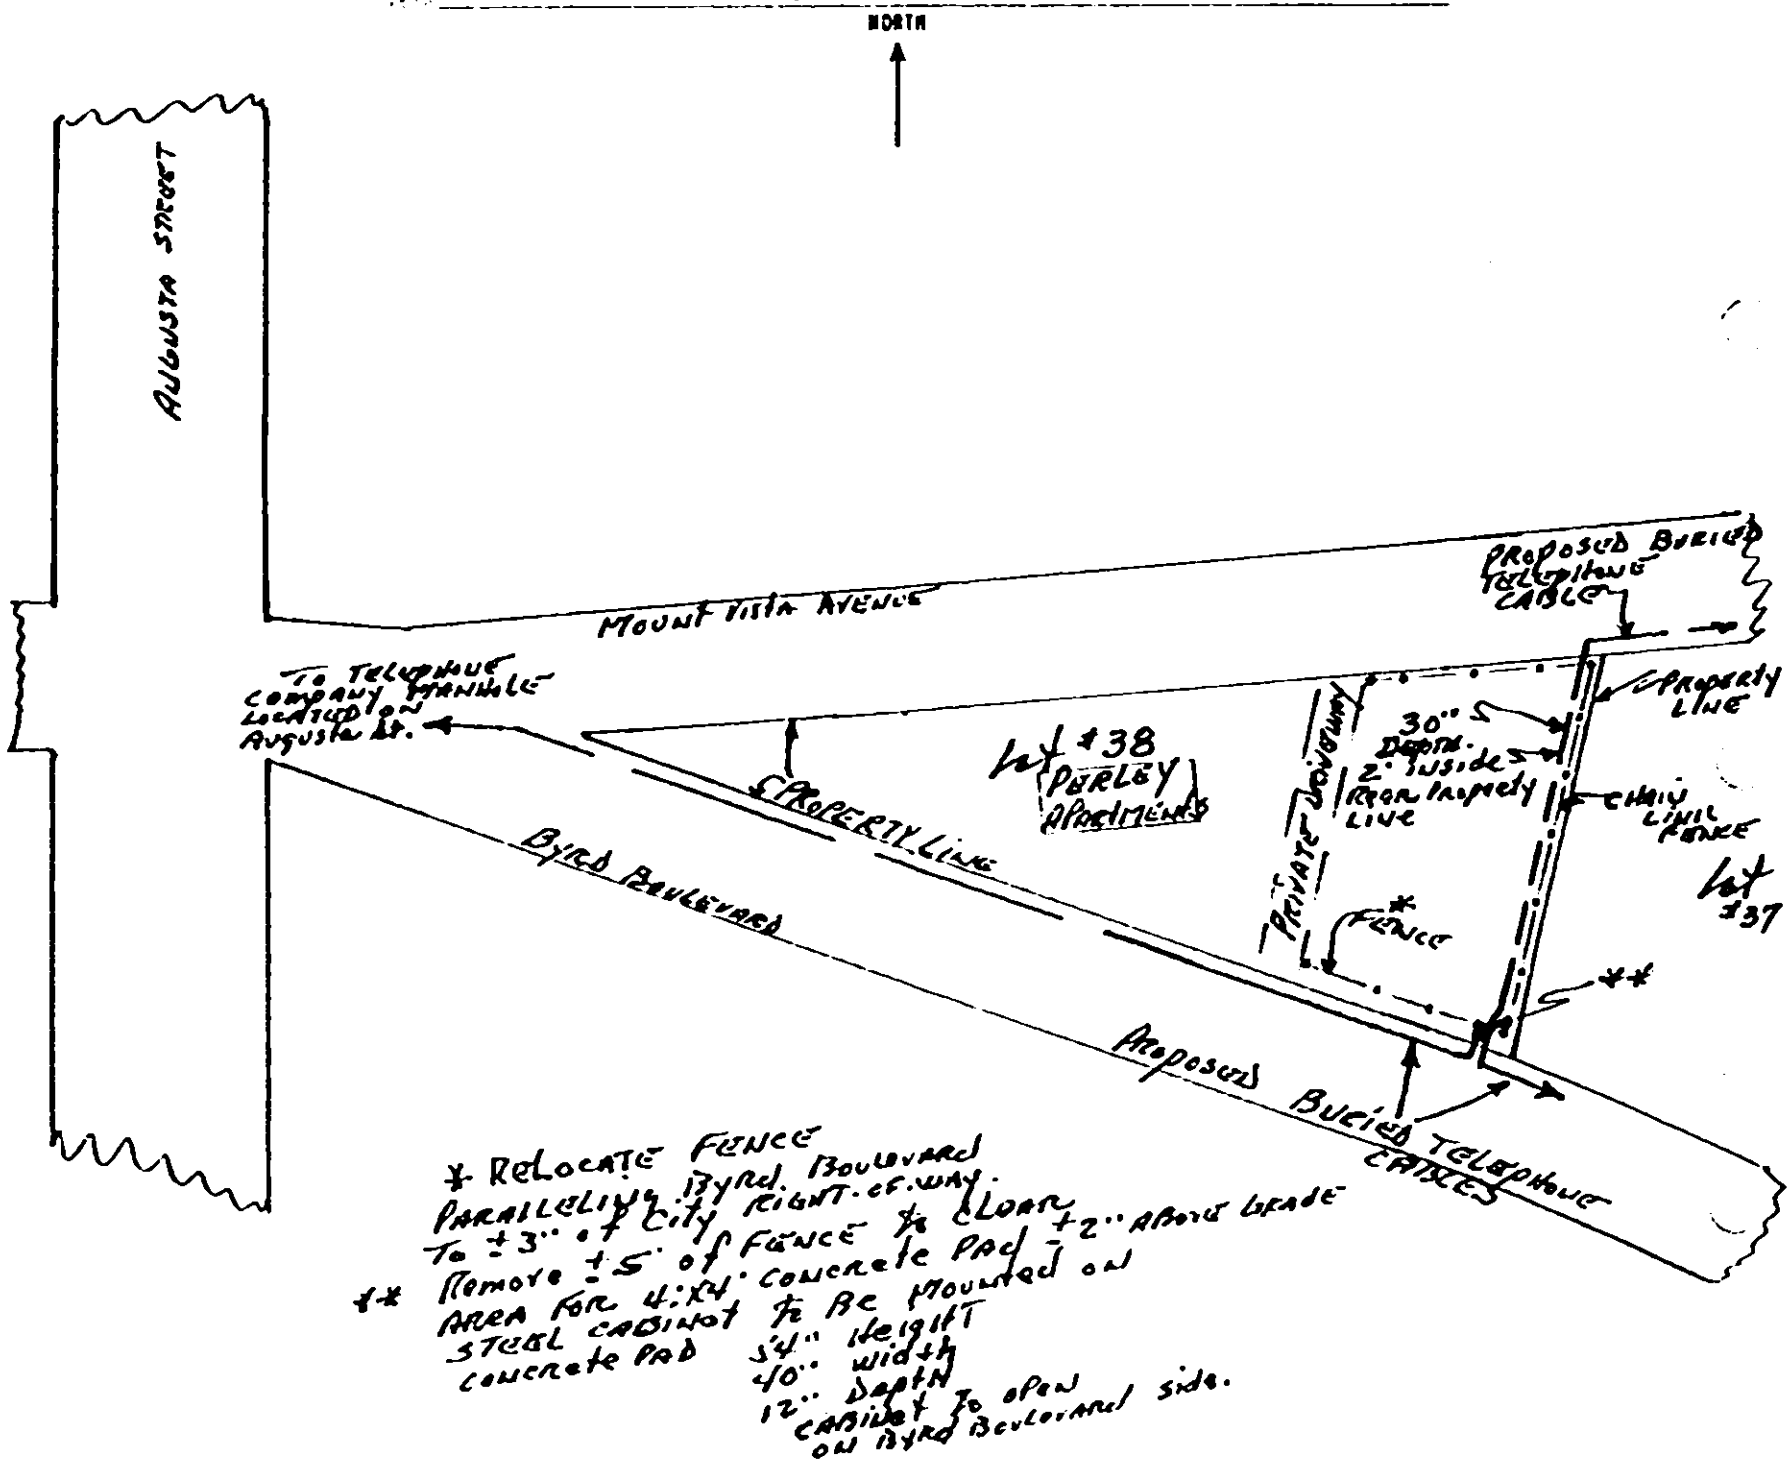

RECORDED MAR 19 1978 at 10:23 A.M.

26689

Filed for record in the office of the R. M. C. for Greenville County, S. C. at 10:29 A.M. MAR. 19, 1979 and recorded in Deed Book 1098 at page 728 R. M. C. for G. Co. S. C.

MAR 19 1979

4328 RV-2

5220