


SIGNALIZATION AT HAYWOOD RD.
AND NEW ROAD PROPOSED BY
LOCAL AUTHORITIES

HAYWOOD ROAD
EXISTING

SIGNALIZED

OUTSIDE DEVELOPERS PROPERTY
DEED RESTRICTIONS
1) FINANCIAL USE
2) ONE STORY HEIGHT
3) SELF SUPPORTING
PARKING RATIO

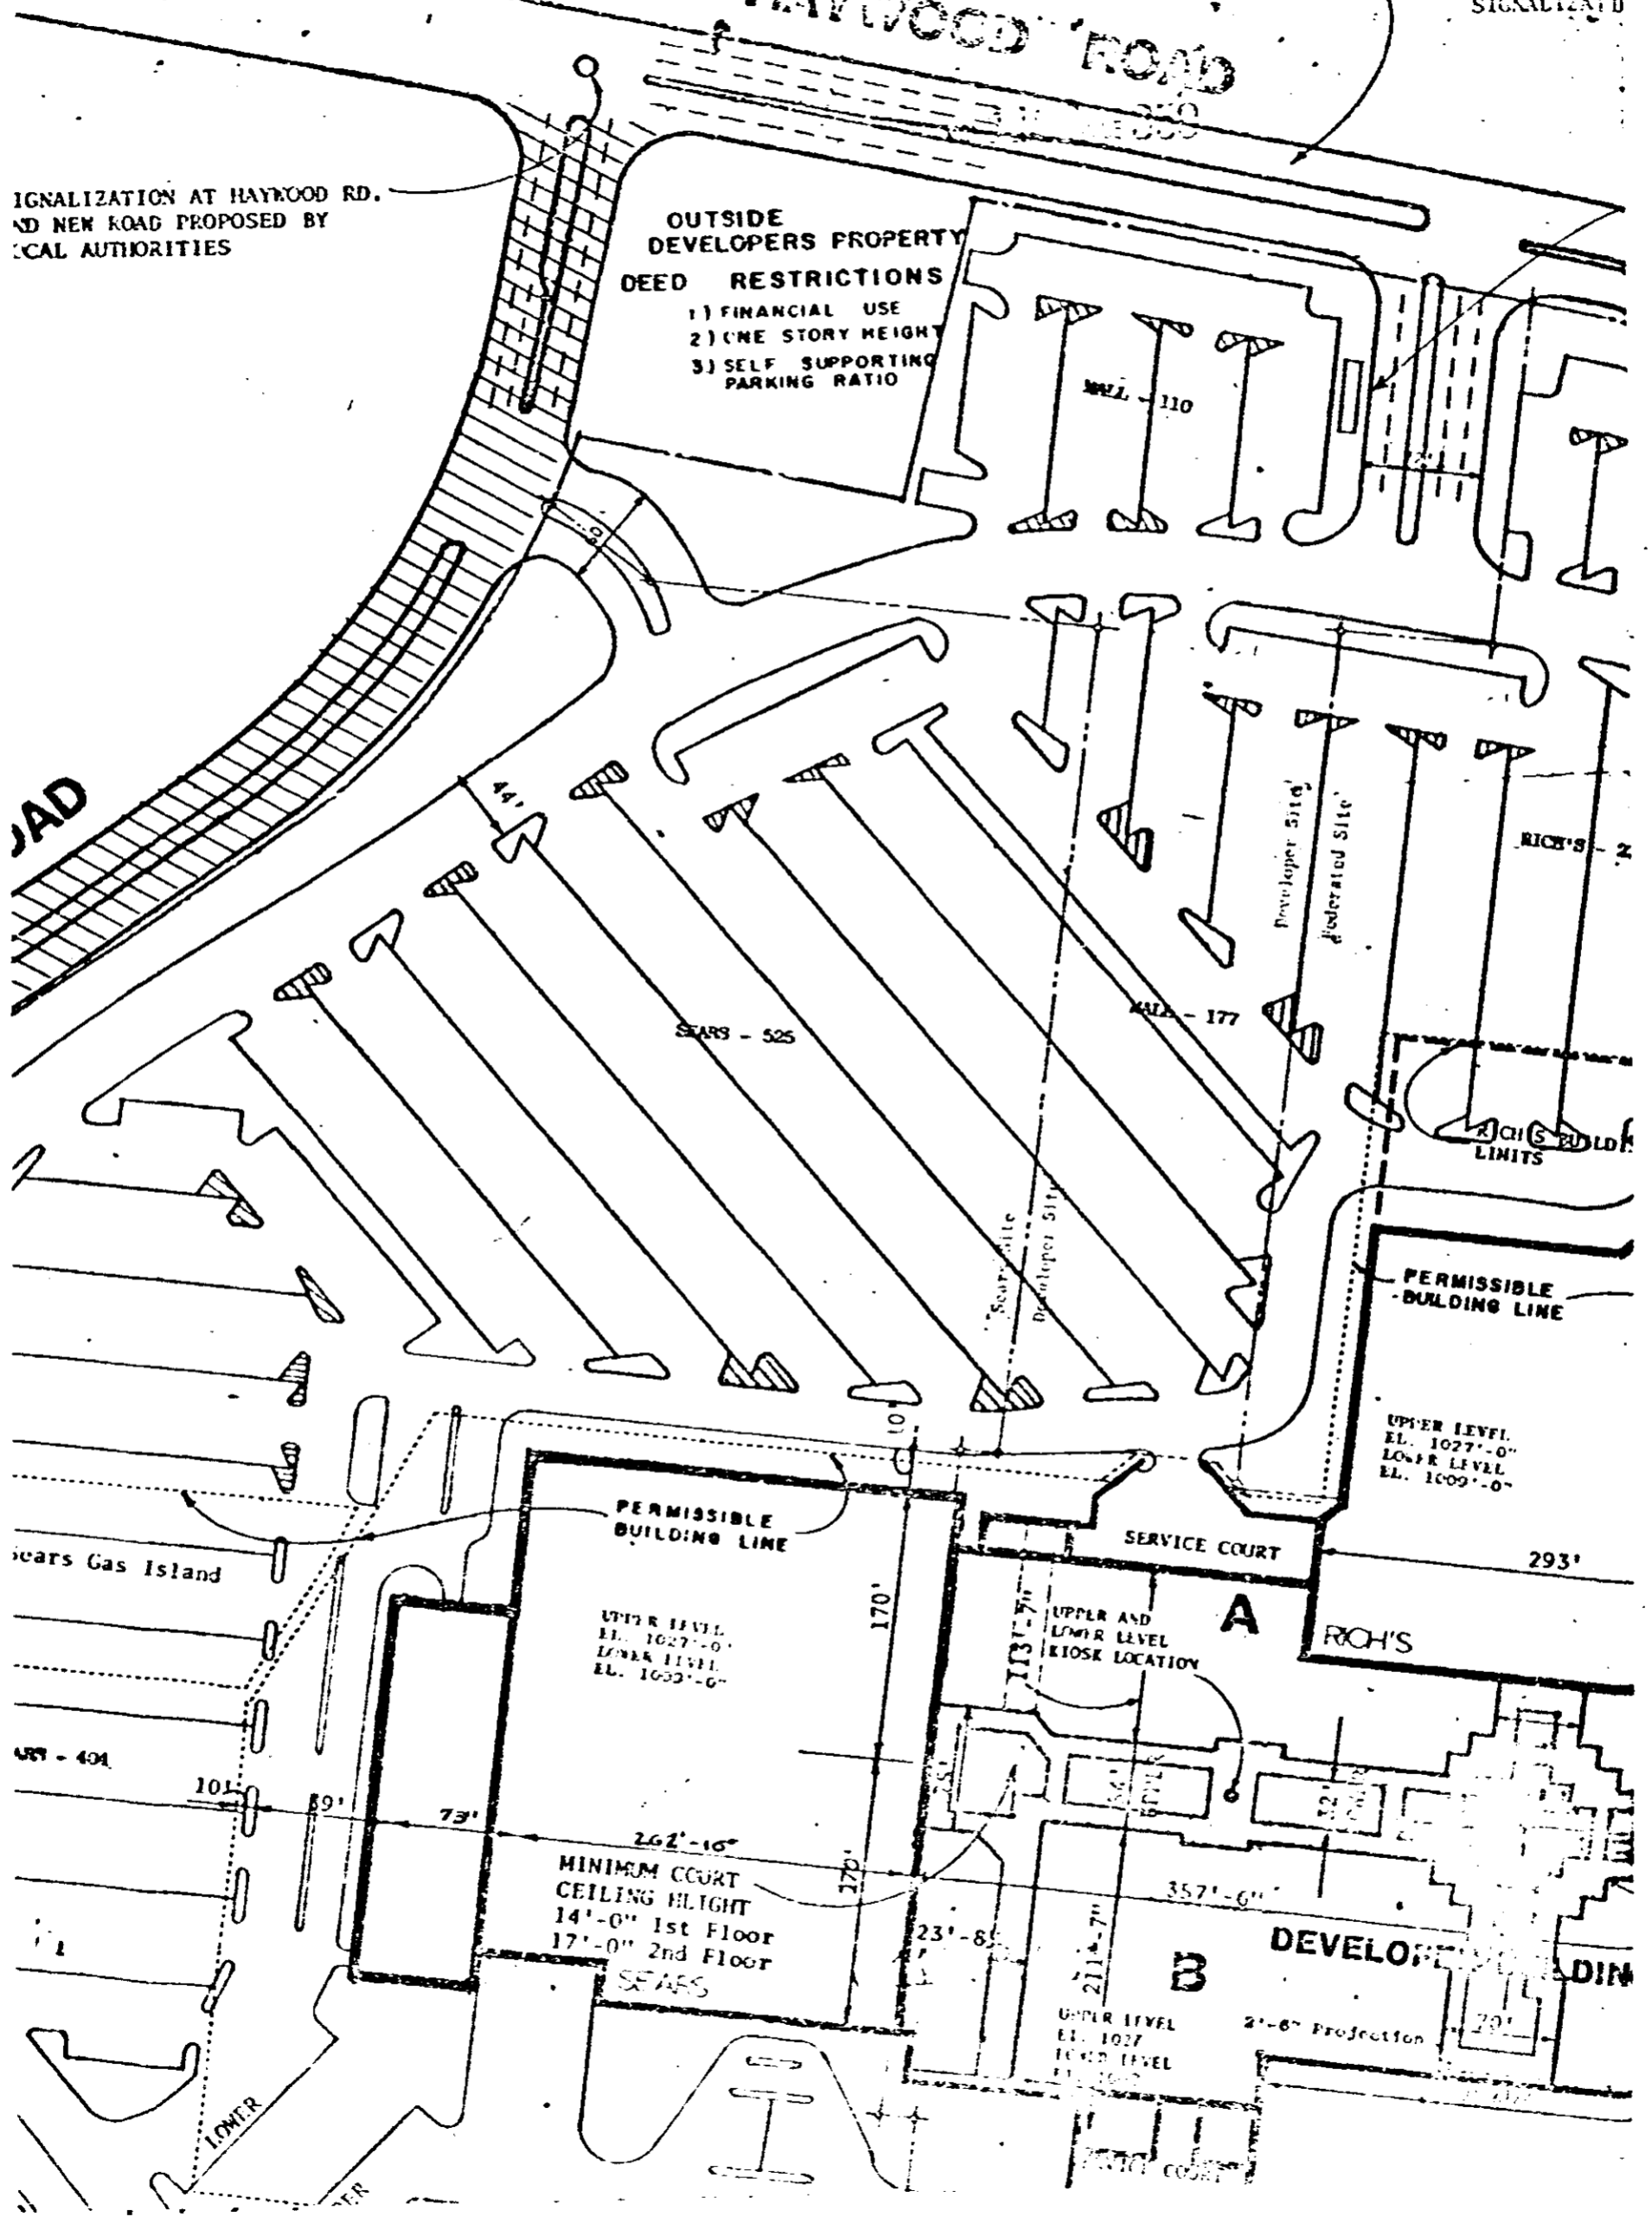

0358

4328 RV.2