


VCL 1108 PAGE 201

N

STATIC = 50 PSI.  
FLOW = 990 GPM

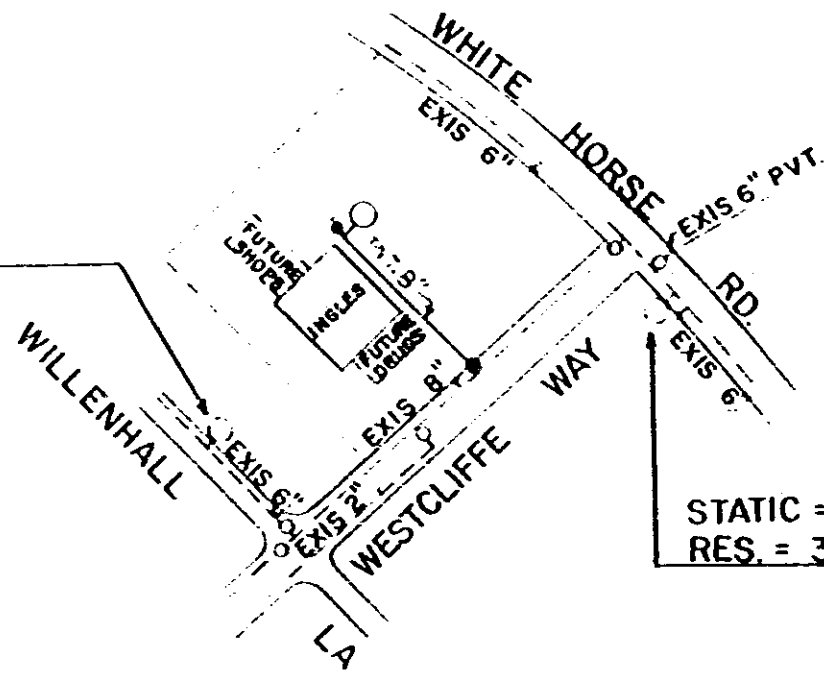

STATIC = 50 PSI.  
RES. = 30 PSI.

NOTE: 6" & 8" VALS OPEN RT.  
FIRE HYD. TO BE 3-WAY & OPEN RT.

**INGLES MARKET**

APR, 1979 SCALE 1" = 40'

EASEMENT

Ingles Market, Inc.

to

Commissioners of Public Works  
of the City of Greenville, S. C.  
June 25, 1979

BLK BOOK B3.2-5-135.1 ✓

Recorded July 31, 1979 at 1:05 P/M

3611

0204

4328 RV-2