



00

GREENVILLE CO., S.C.

VOL 1115 PAGE 70

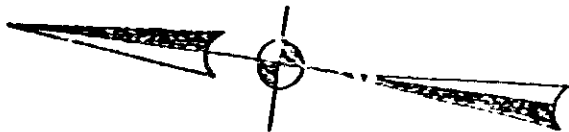

MARVIN A. and EARL B. MILLS

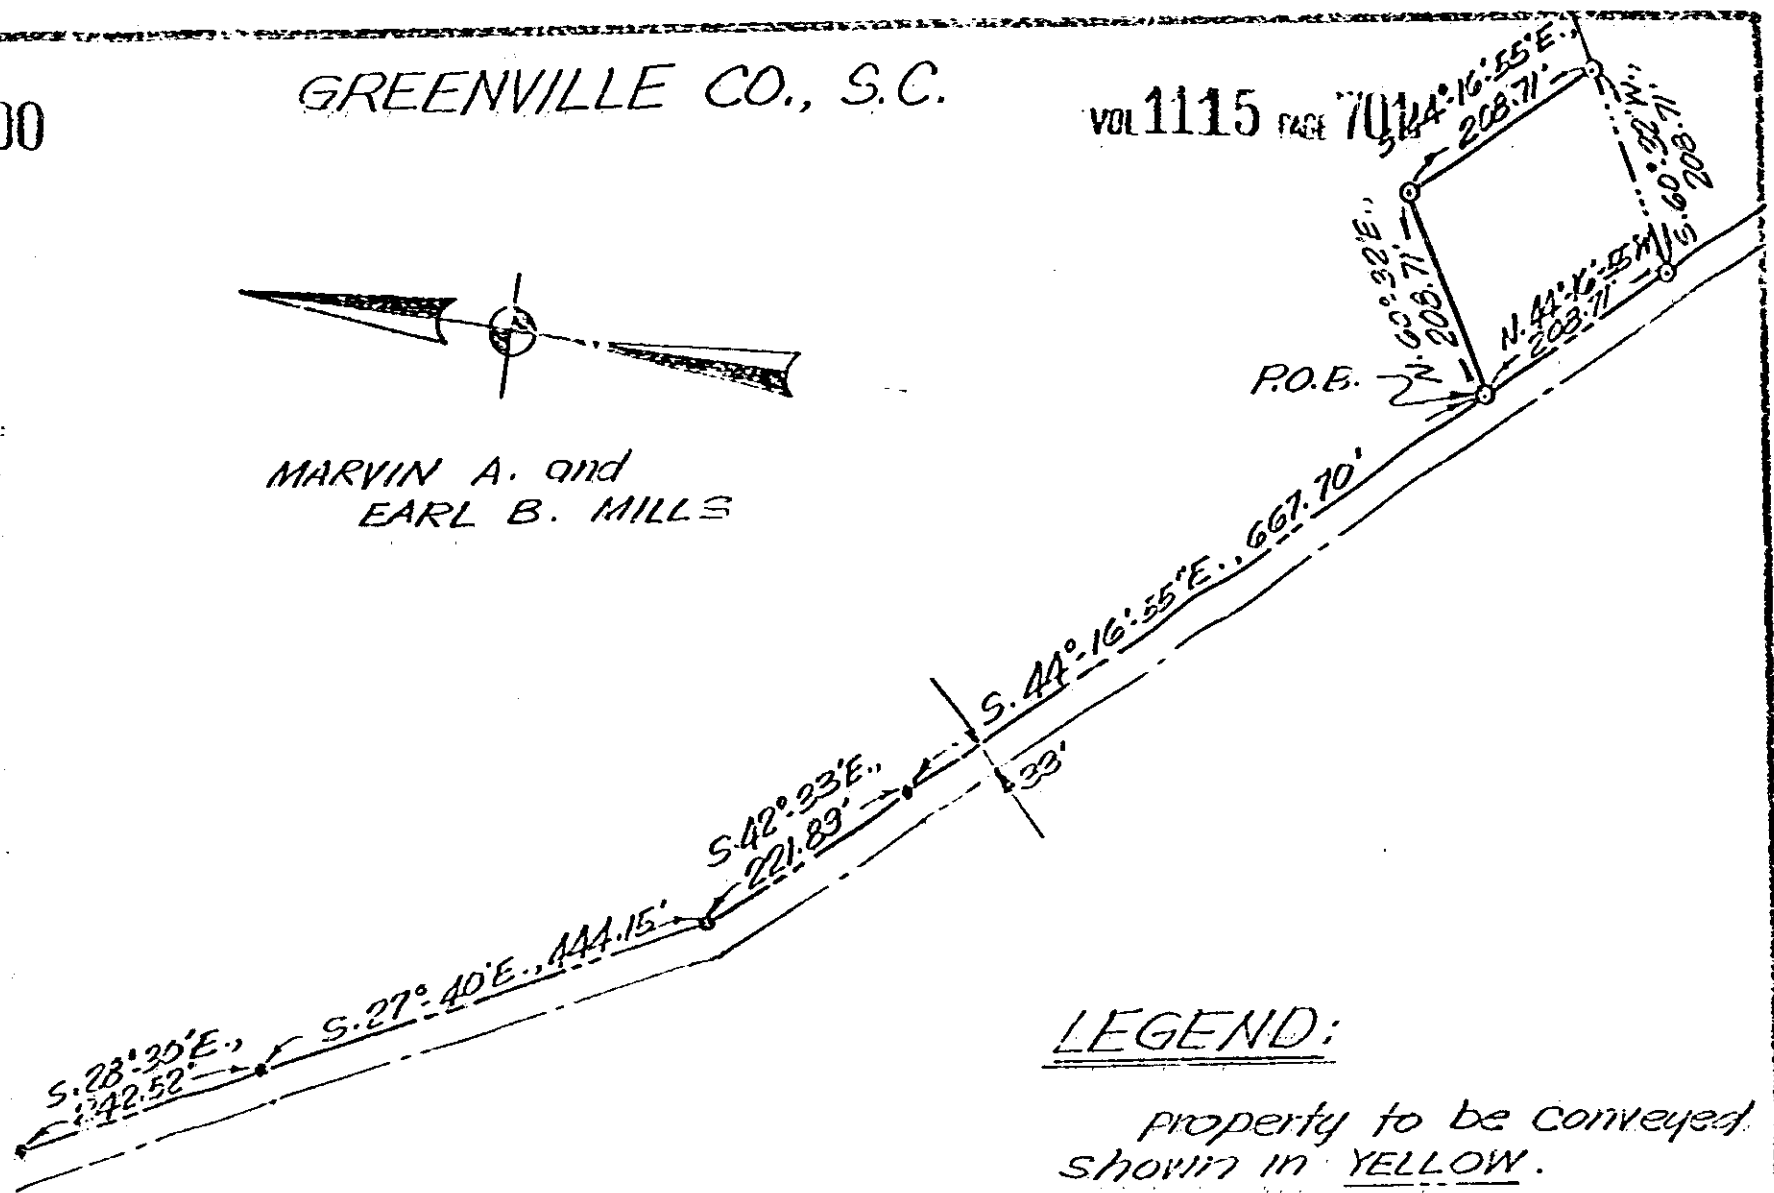


LEGEND:

Property to be conveyed shown in yellow.

(AREA = 1.00[±] ACRE)

SOUTHERN REGION INDUSTRIAL REALTY, INC.

| | |
|--|----------|
| SOUTHERN RAILWAY SYSTEM S.R.I.R., INC. | |
| GANTT, SOUTH CAROLINA | |
| Property to be conveyed to M.A. and E.B. MILLS | |
| 234-30 | 12-19-55 |
| MP# 44/27 | 2/16/79 |

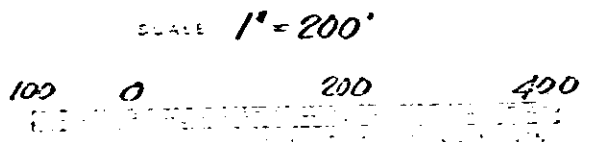

RECORDED NOV 15 1979 at 4:46 P.M.

16622

TB-79-0323

0700

4328 RV-2