


EXHIBIT "A"

50' CONSTRUCTION R/W


25' PERMANENT R/W

BOOK 1136 PAGE 799

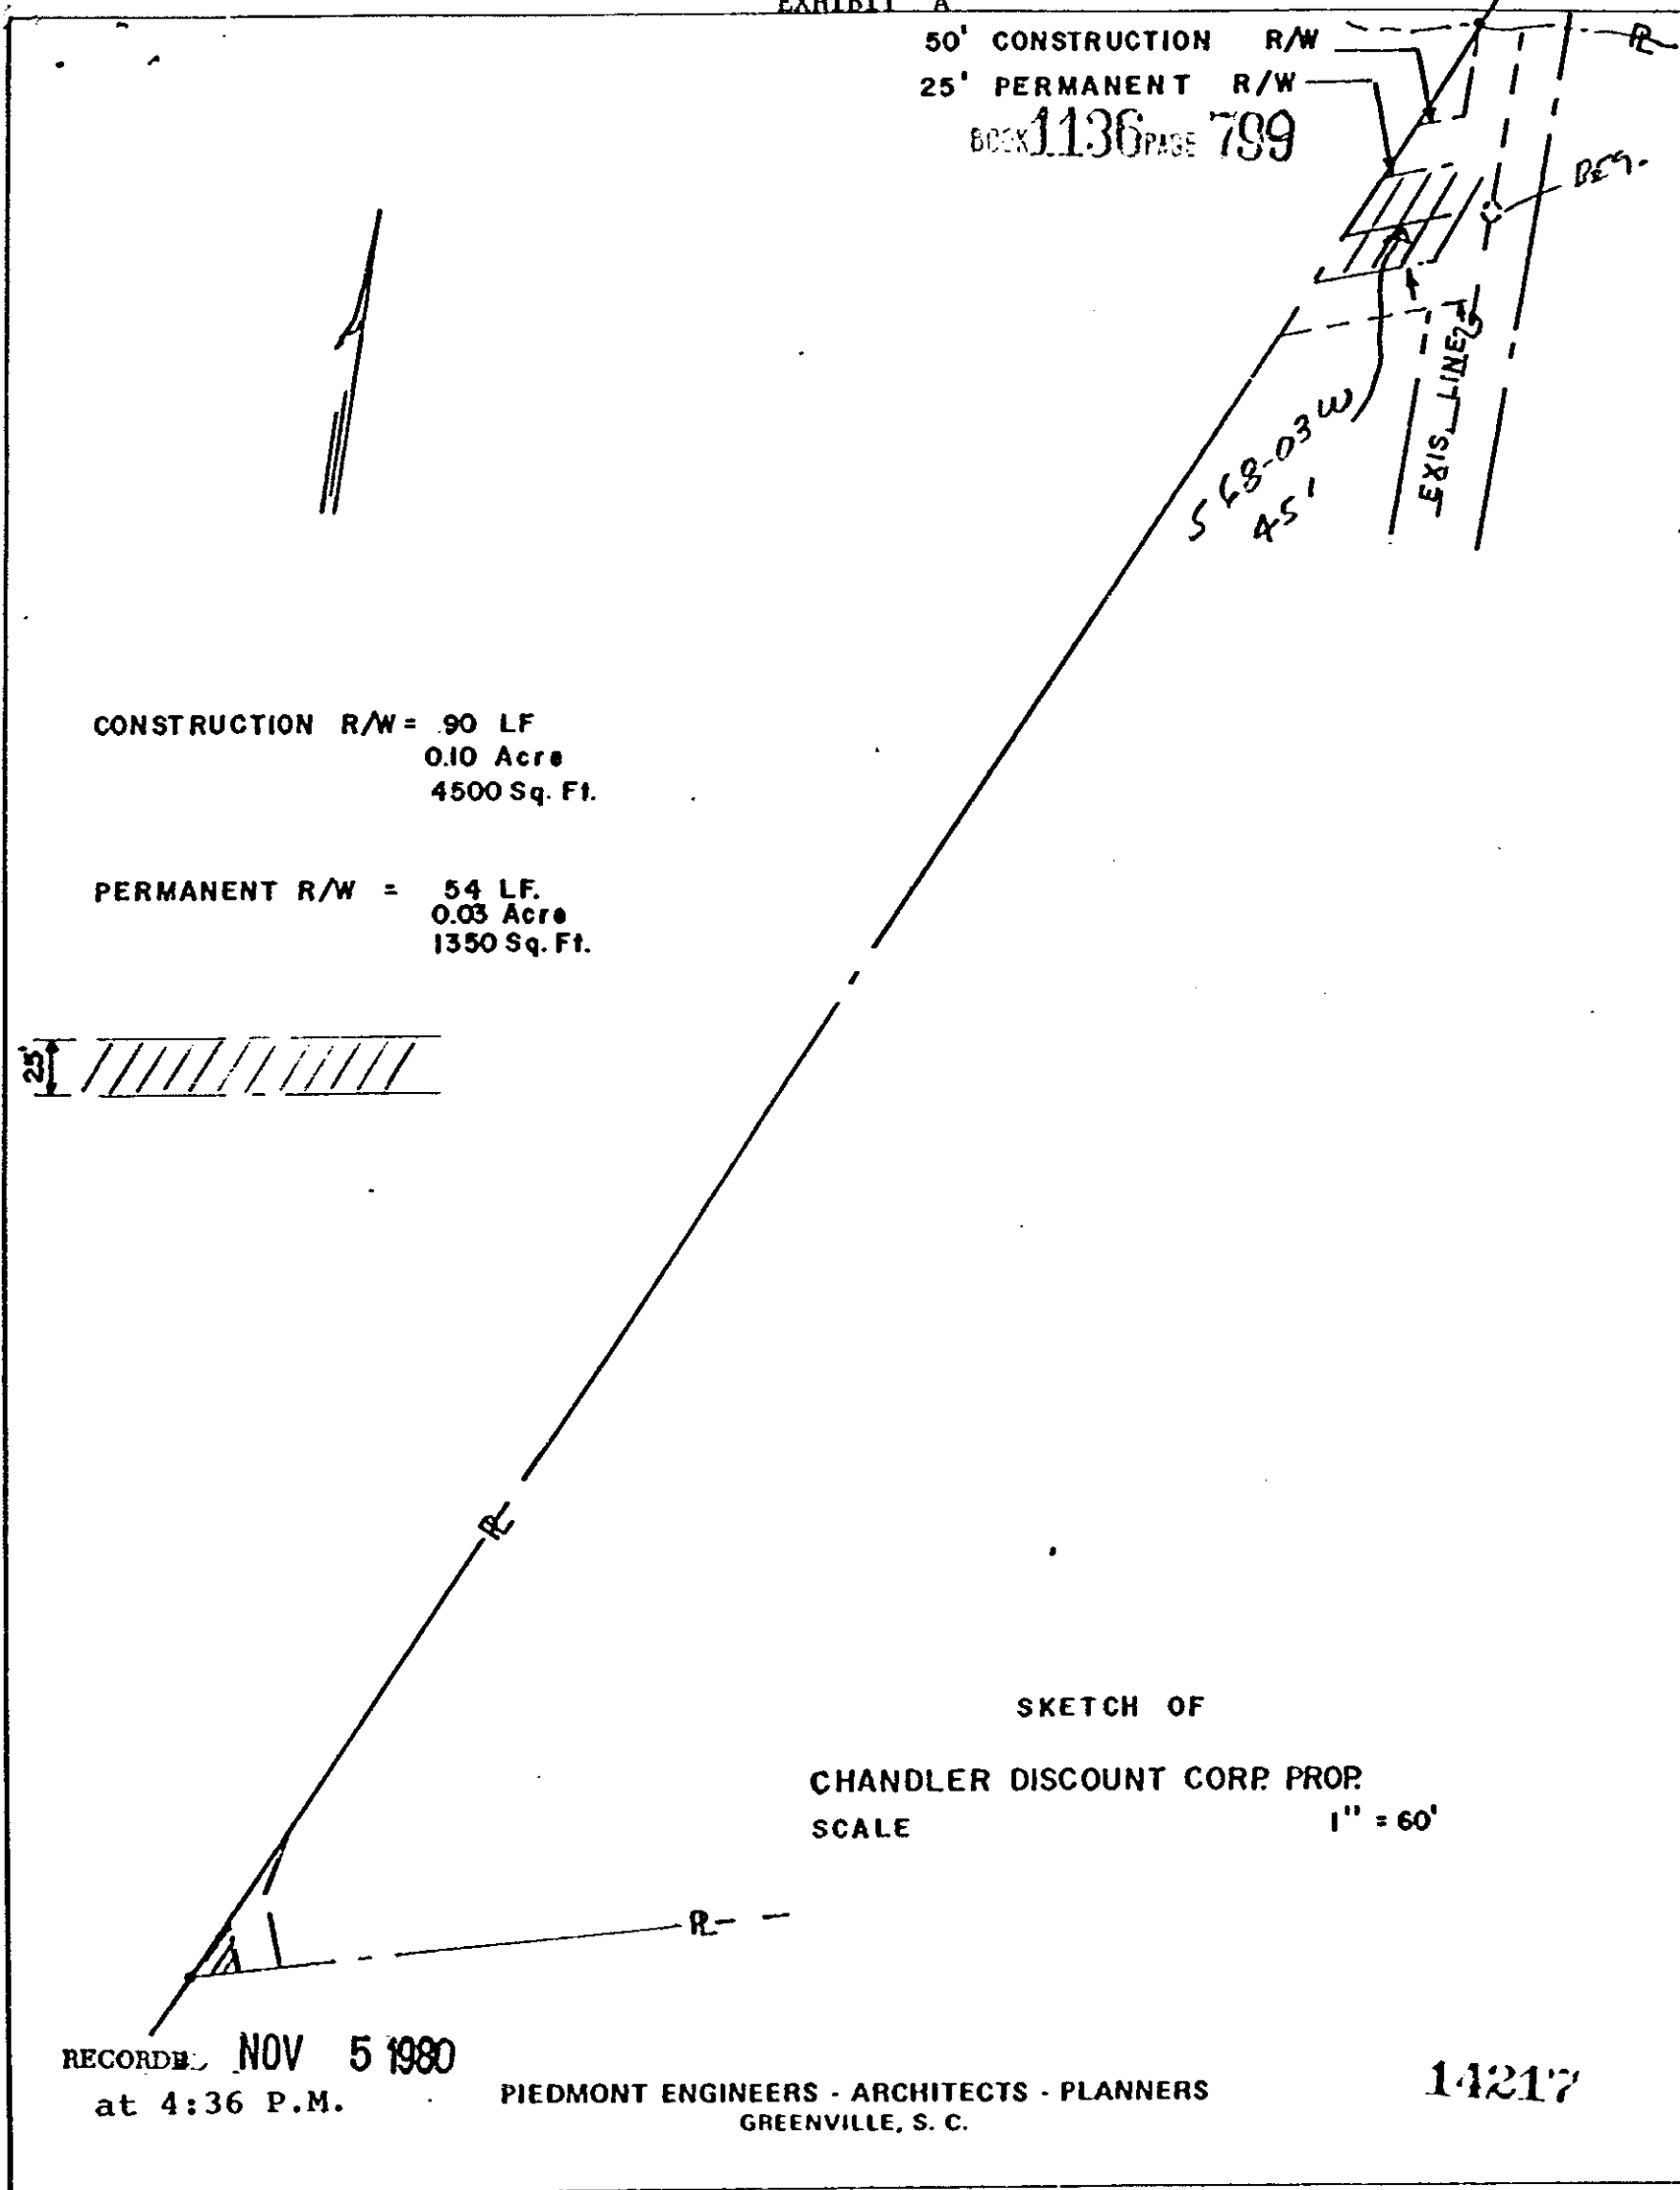

CONSTRUCTION R/W = 90 LF
0.10 Acre
4500 Sq. Ft.

PERMANENT R/W = 54 LF.
0.03 Acre
1350 Sq. Ft.

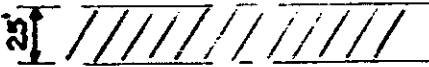

SKETCH OF

CHANDLER DISCOUNT CORP. PROP.

SCALE

1" = 60'

RECORDED NOV 5 1980
at 4:36 P.M.

PIEDMONT ENGINEERS - ARCHITECTS - PLANNERS
GREENVILLE, S. C.

14217

6/2/80

0798

4328 RV-2