
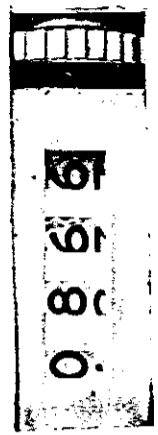


NOTE: PLAT PREPARED FROM
COMPUTATIONS ONLY
NO FIELD WORK

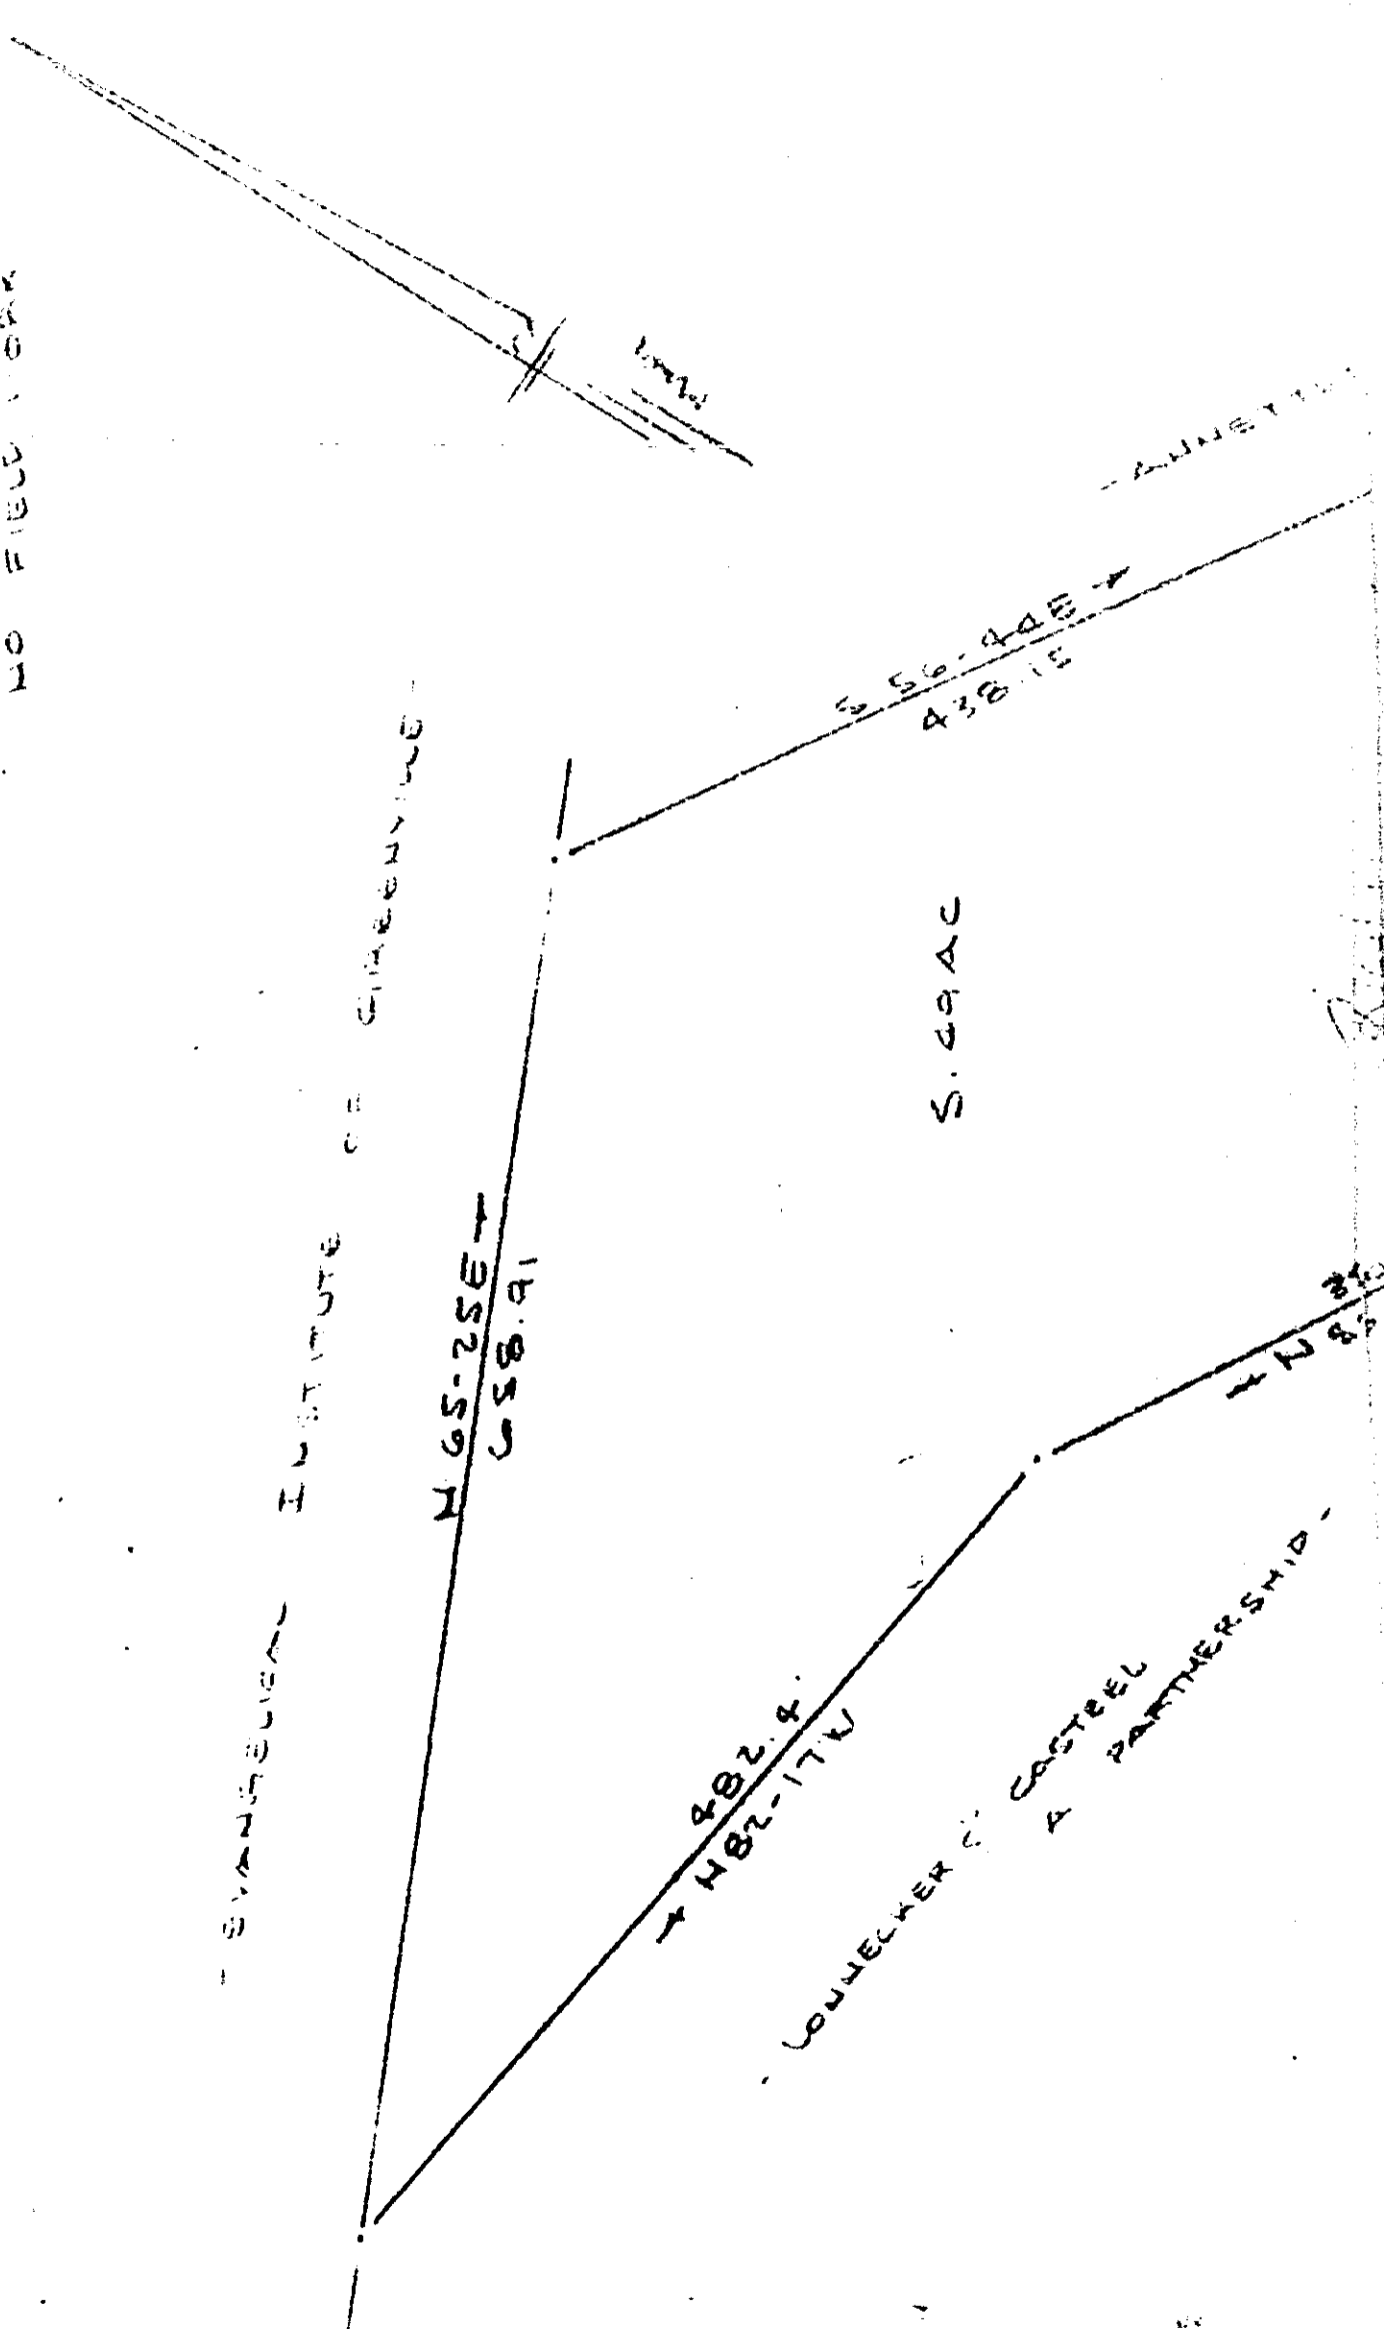

4328 RV-2