



EXHIBIT "B"

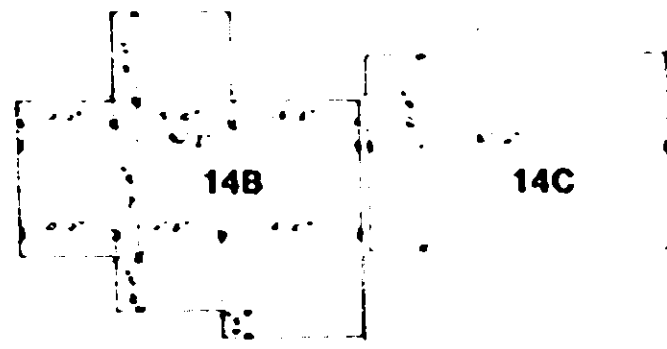


SECOND FLOOR PLAN

LEGEND

- UNIT BOUNDARY
- GENERAL COMMON ELEMENTS
- LIMITED COMMON ELEMENTS
- PATIO DENOTES COVERED AREA
- PATIO DENOTES UNCOVERED AREA
- CONC. DENOTES CONCRETE SLAB ON GRADE CONSTRUCTION
- WOOD DENOTES ABOVE GRADE WOODEN CONSTRUCTION

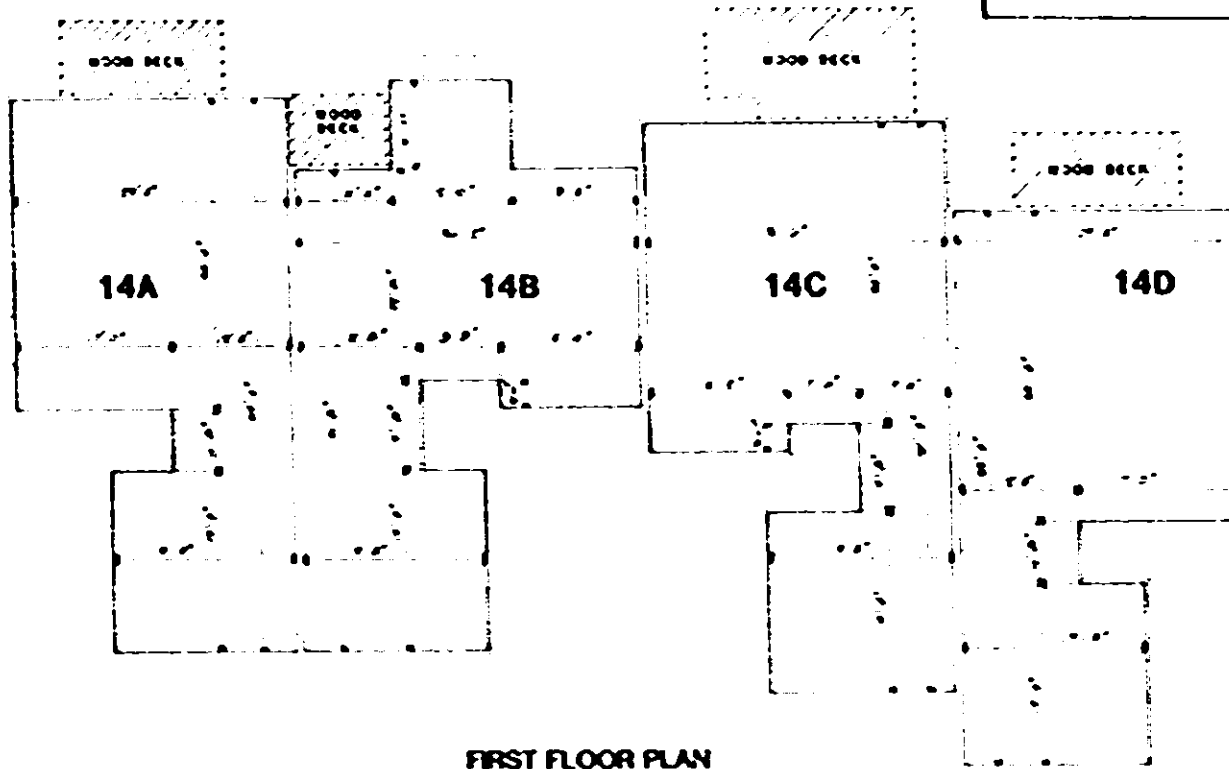

FIRST FLOOR PLAN

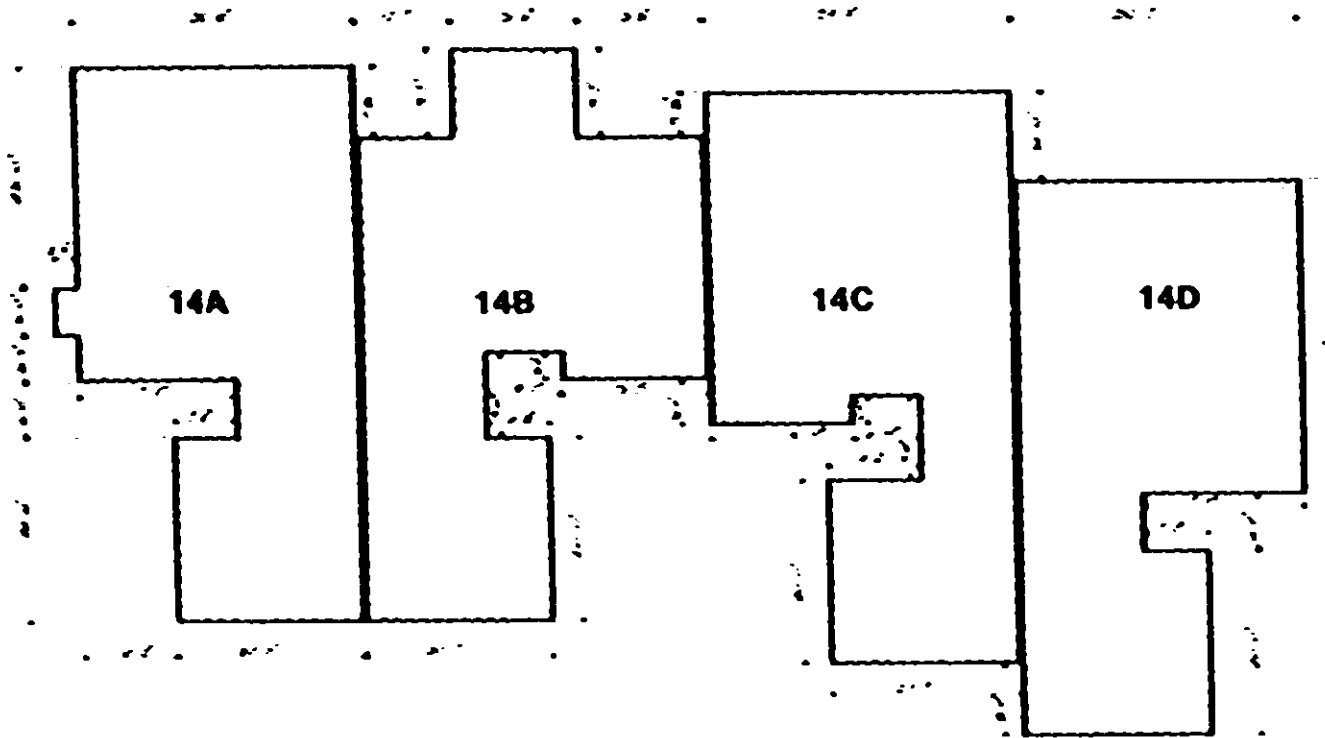

FOUNDATION PLAN


BUILDING 14



THIS PLAN IS TO BE USED ONLY FOR THE PURPOSES OF THE REGIME AND IS NOT TO BE USED FOR ANY OTHER PURPOSE.

SUGAR CREEK VILLAS
HORIZONTAL PROPERTY REGIME
EXHIBIT B SHEET 8

MILLER/PLAYER & ASSOCIATES
ARCHITECTS AND PLANNERS, LTD.
James B. Miller, S.E.A. © 1988 Page 11 of 11

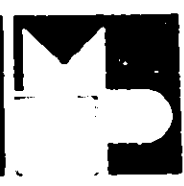

0314

6323 RV-2