


BOOK	STATE	COUNTY	FILE NO	P.A.P.	ROUTE	SHEET	TOTAL
3	SC	GREENVILLE			7	11	2-11

Line B
 800 1163 PAGE 718

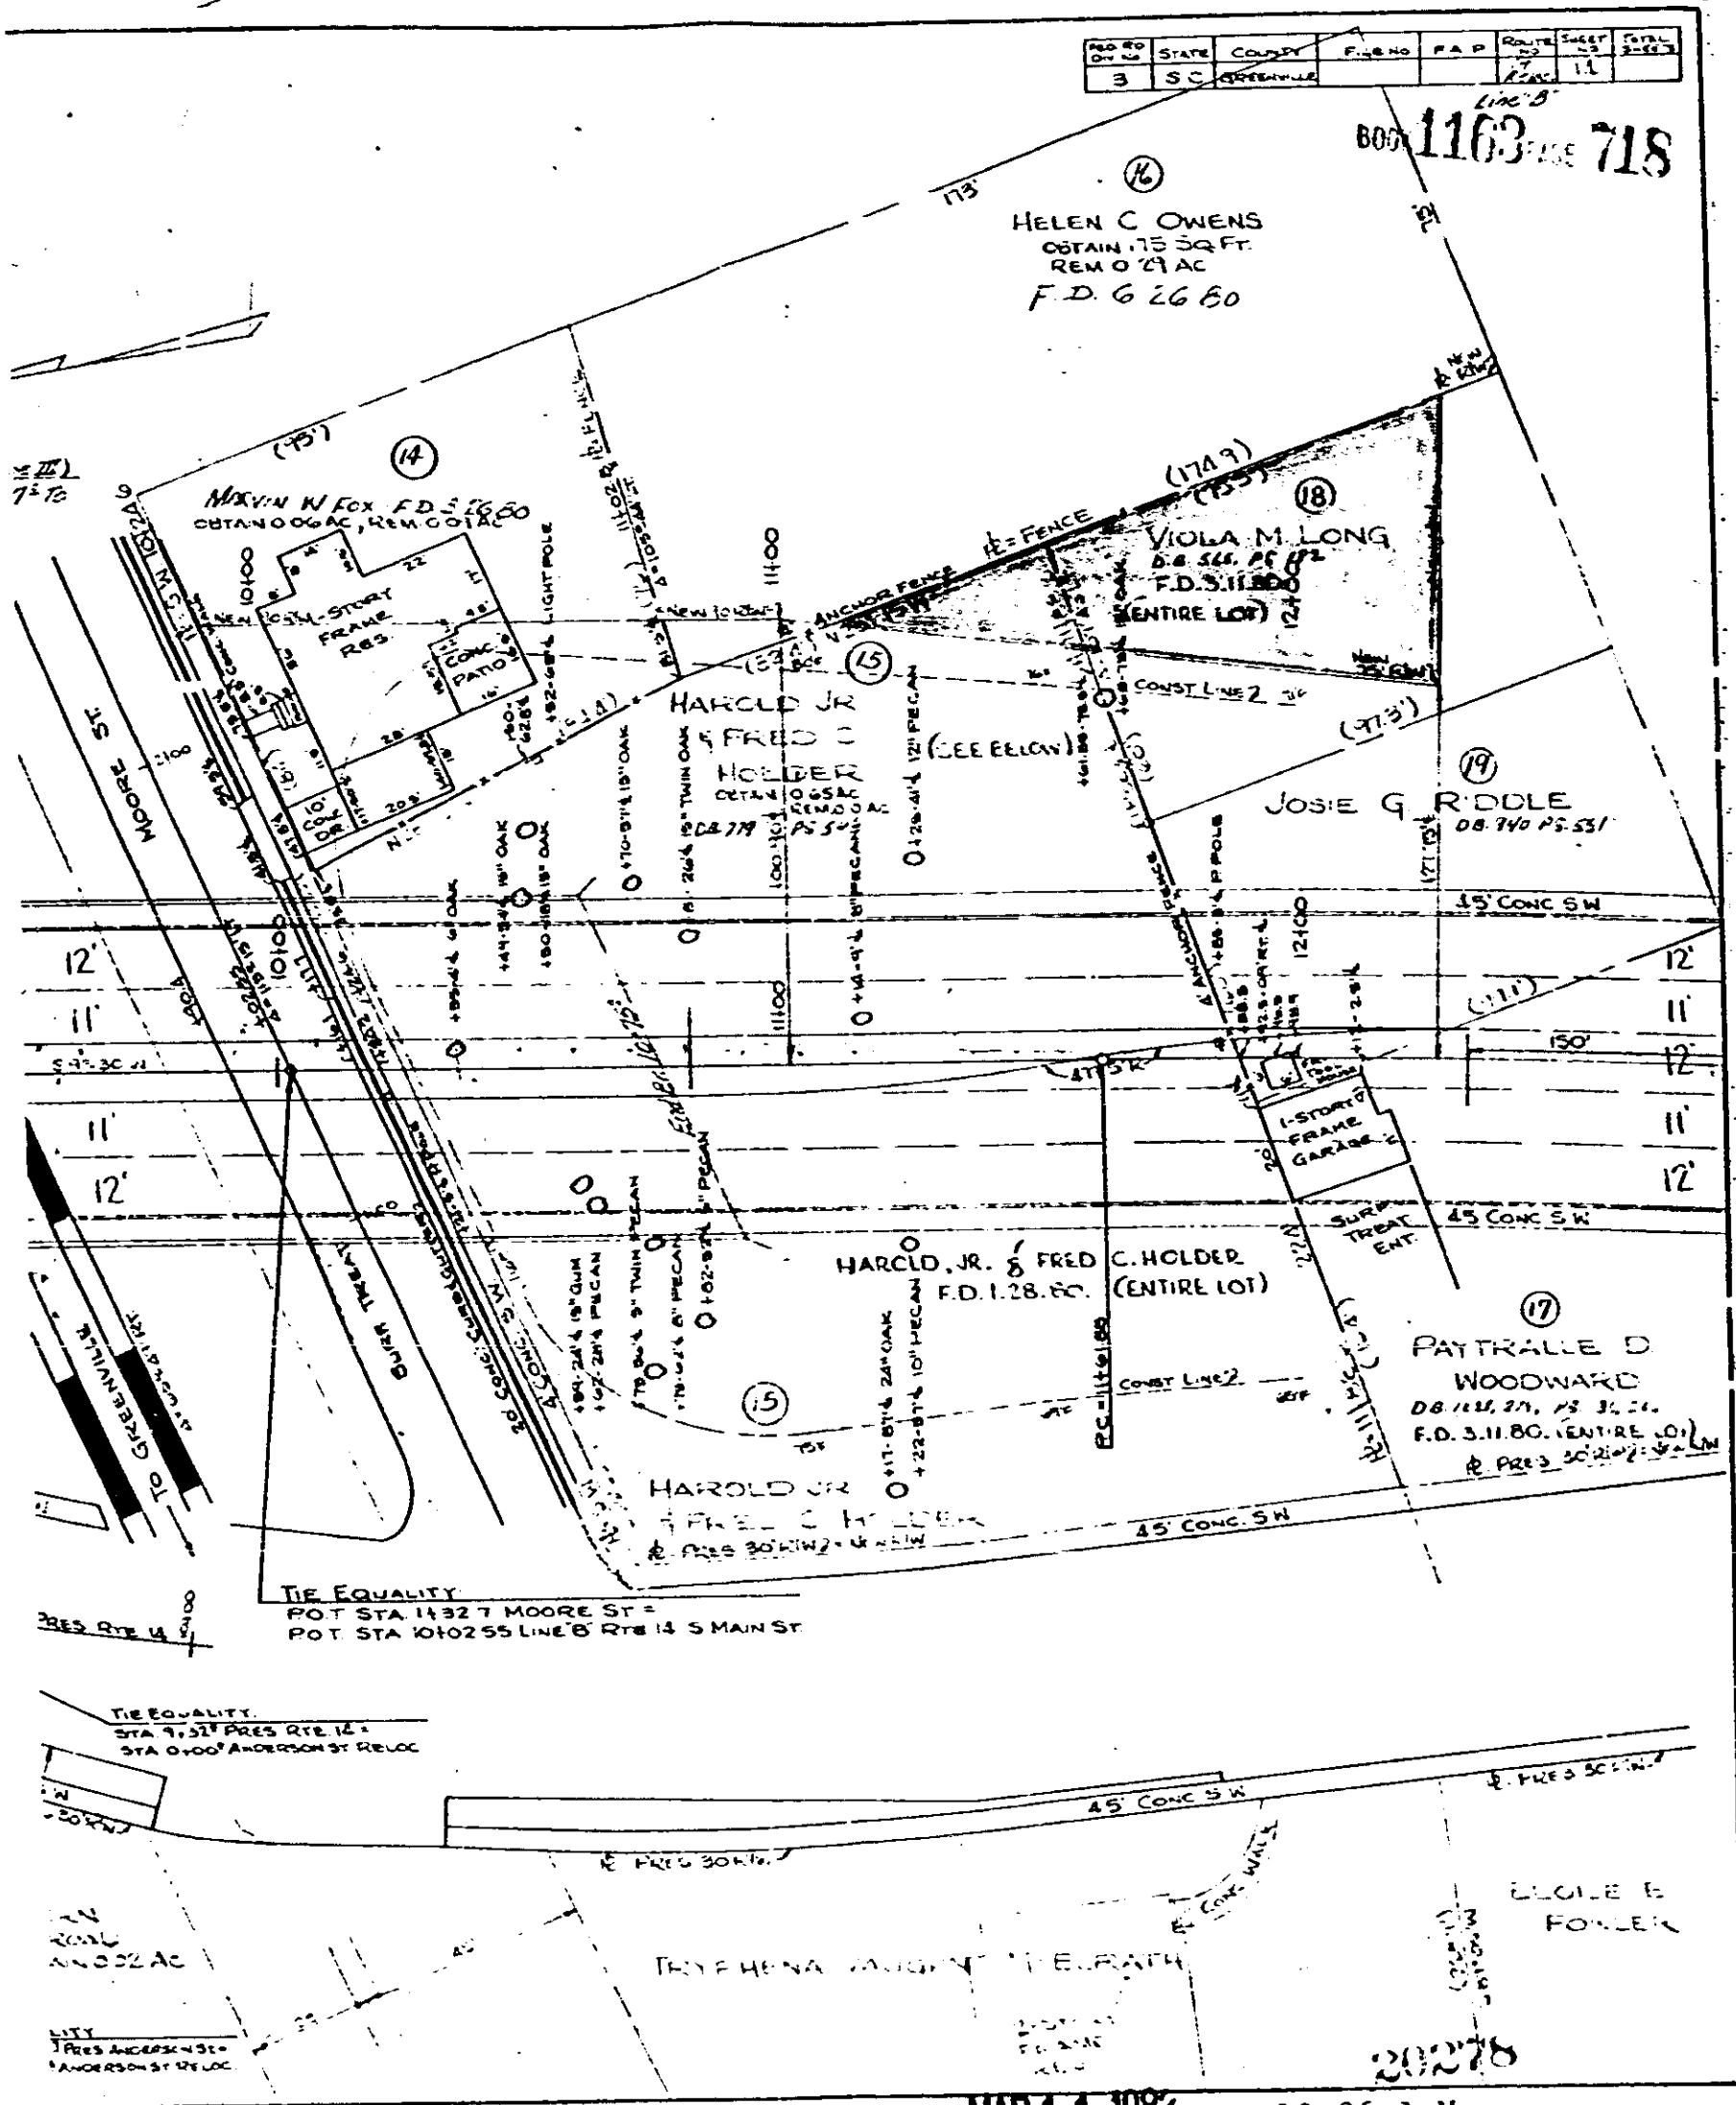

RECORDED MAR 11 1982 at 10:06 A.M.

R 7 0 1

4328 RV-2