


Vol. 1192 No. 03

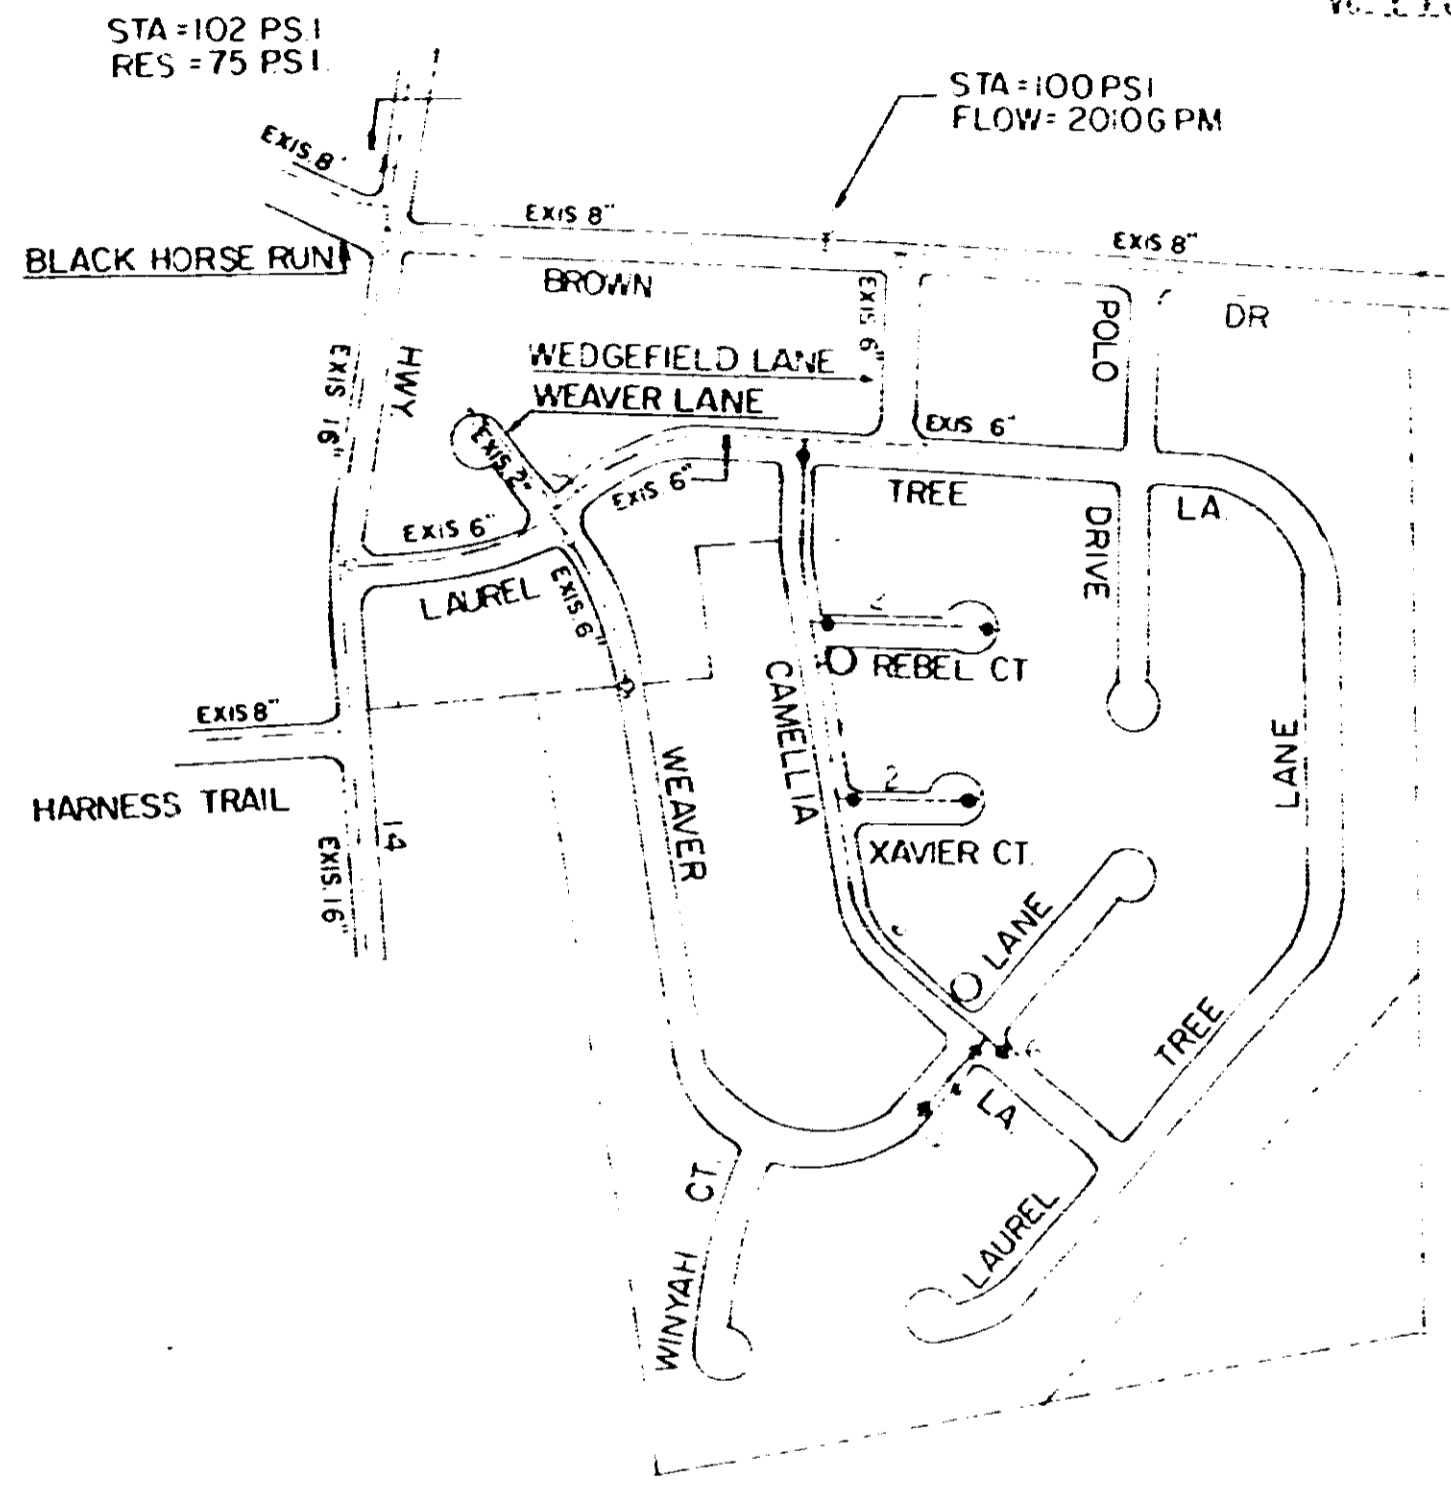

STA=102 PSI  
RES = 75 PSI

STA=100 PSI  
FLOW= 20:06 PM

NOTE 6" VALVES OPEN RIGHT  
2" VALVES OPEN LEFT  
FIRE HYDRANTS TO BE  
3-WAY & OPEN RIGHT

The Fortis Corporation  
 to  
 Commissioners of Public Works  
 of the City of Greenville, S. C.  
 June 9, 1983  
 Pt. of B.E. BOOK 539.1-1-15.1

MATERIAL LIST:

6" D. I. Pipe	-	1,510'
2" Galv. Pipe	-	590'
6" Valves	-	4
2" Valves	-	6
Fire Hydrants	-	2
Valve Boxes	-	1

**WEDGEFIELD, SEC II**  
 MAY, 1983 SCALE 1"=400'

954

Recorded July 11, 1983 at 10:10 A .M.

3006

4328 (W-2)