
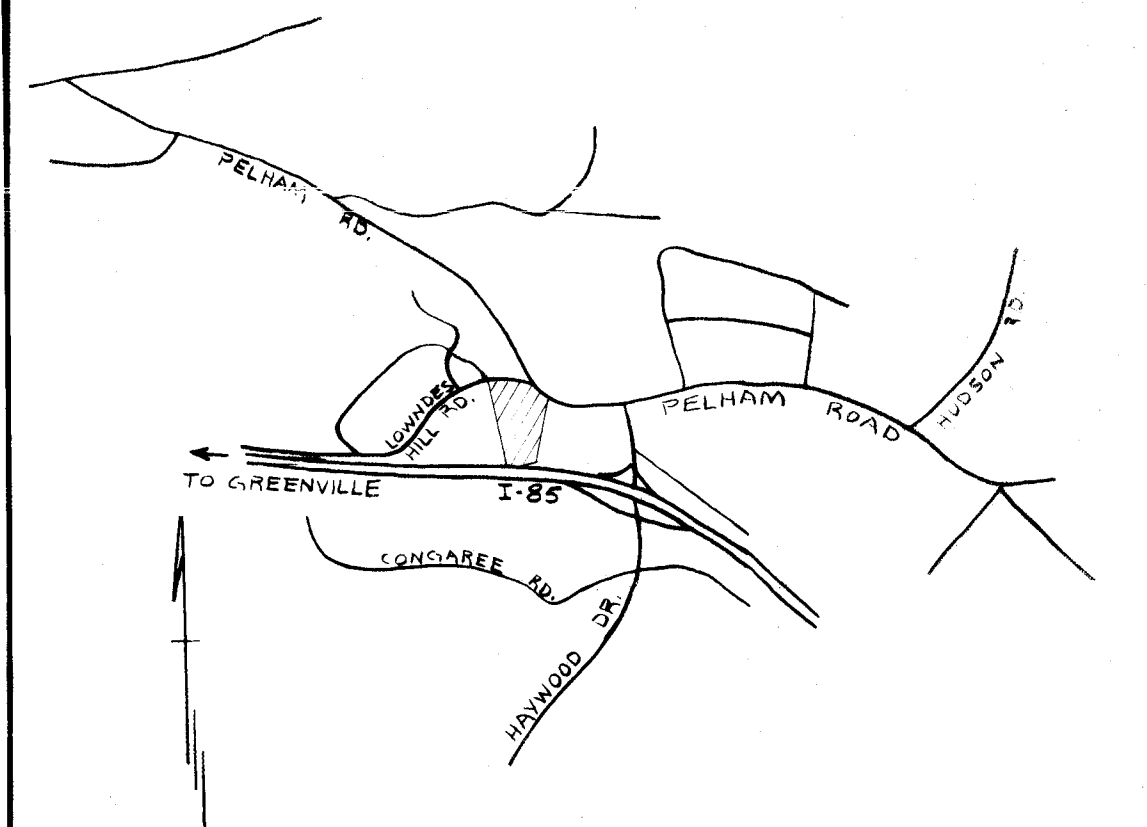


FILED  
GREENVILLE, CO. S. C.  
May 8 12 03 PM '73  
DONNIE S. TANKERSLEY  
R.N.C.

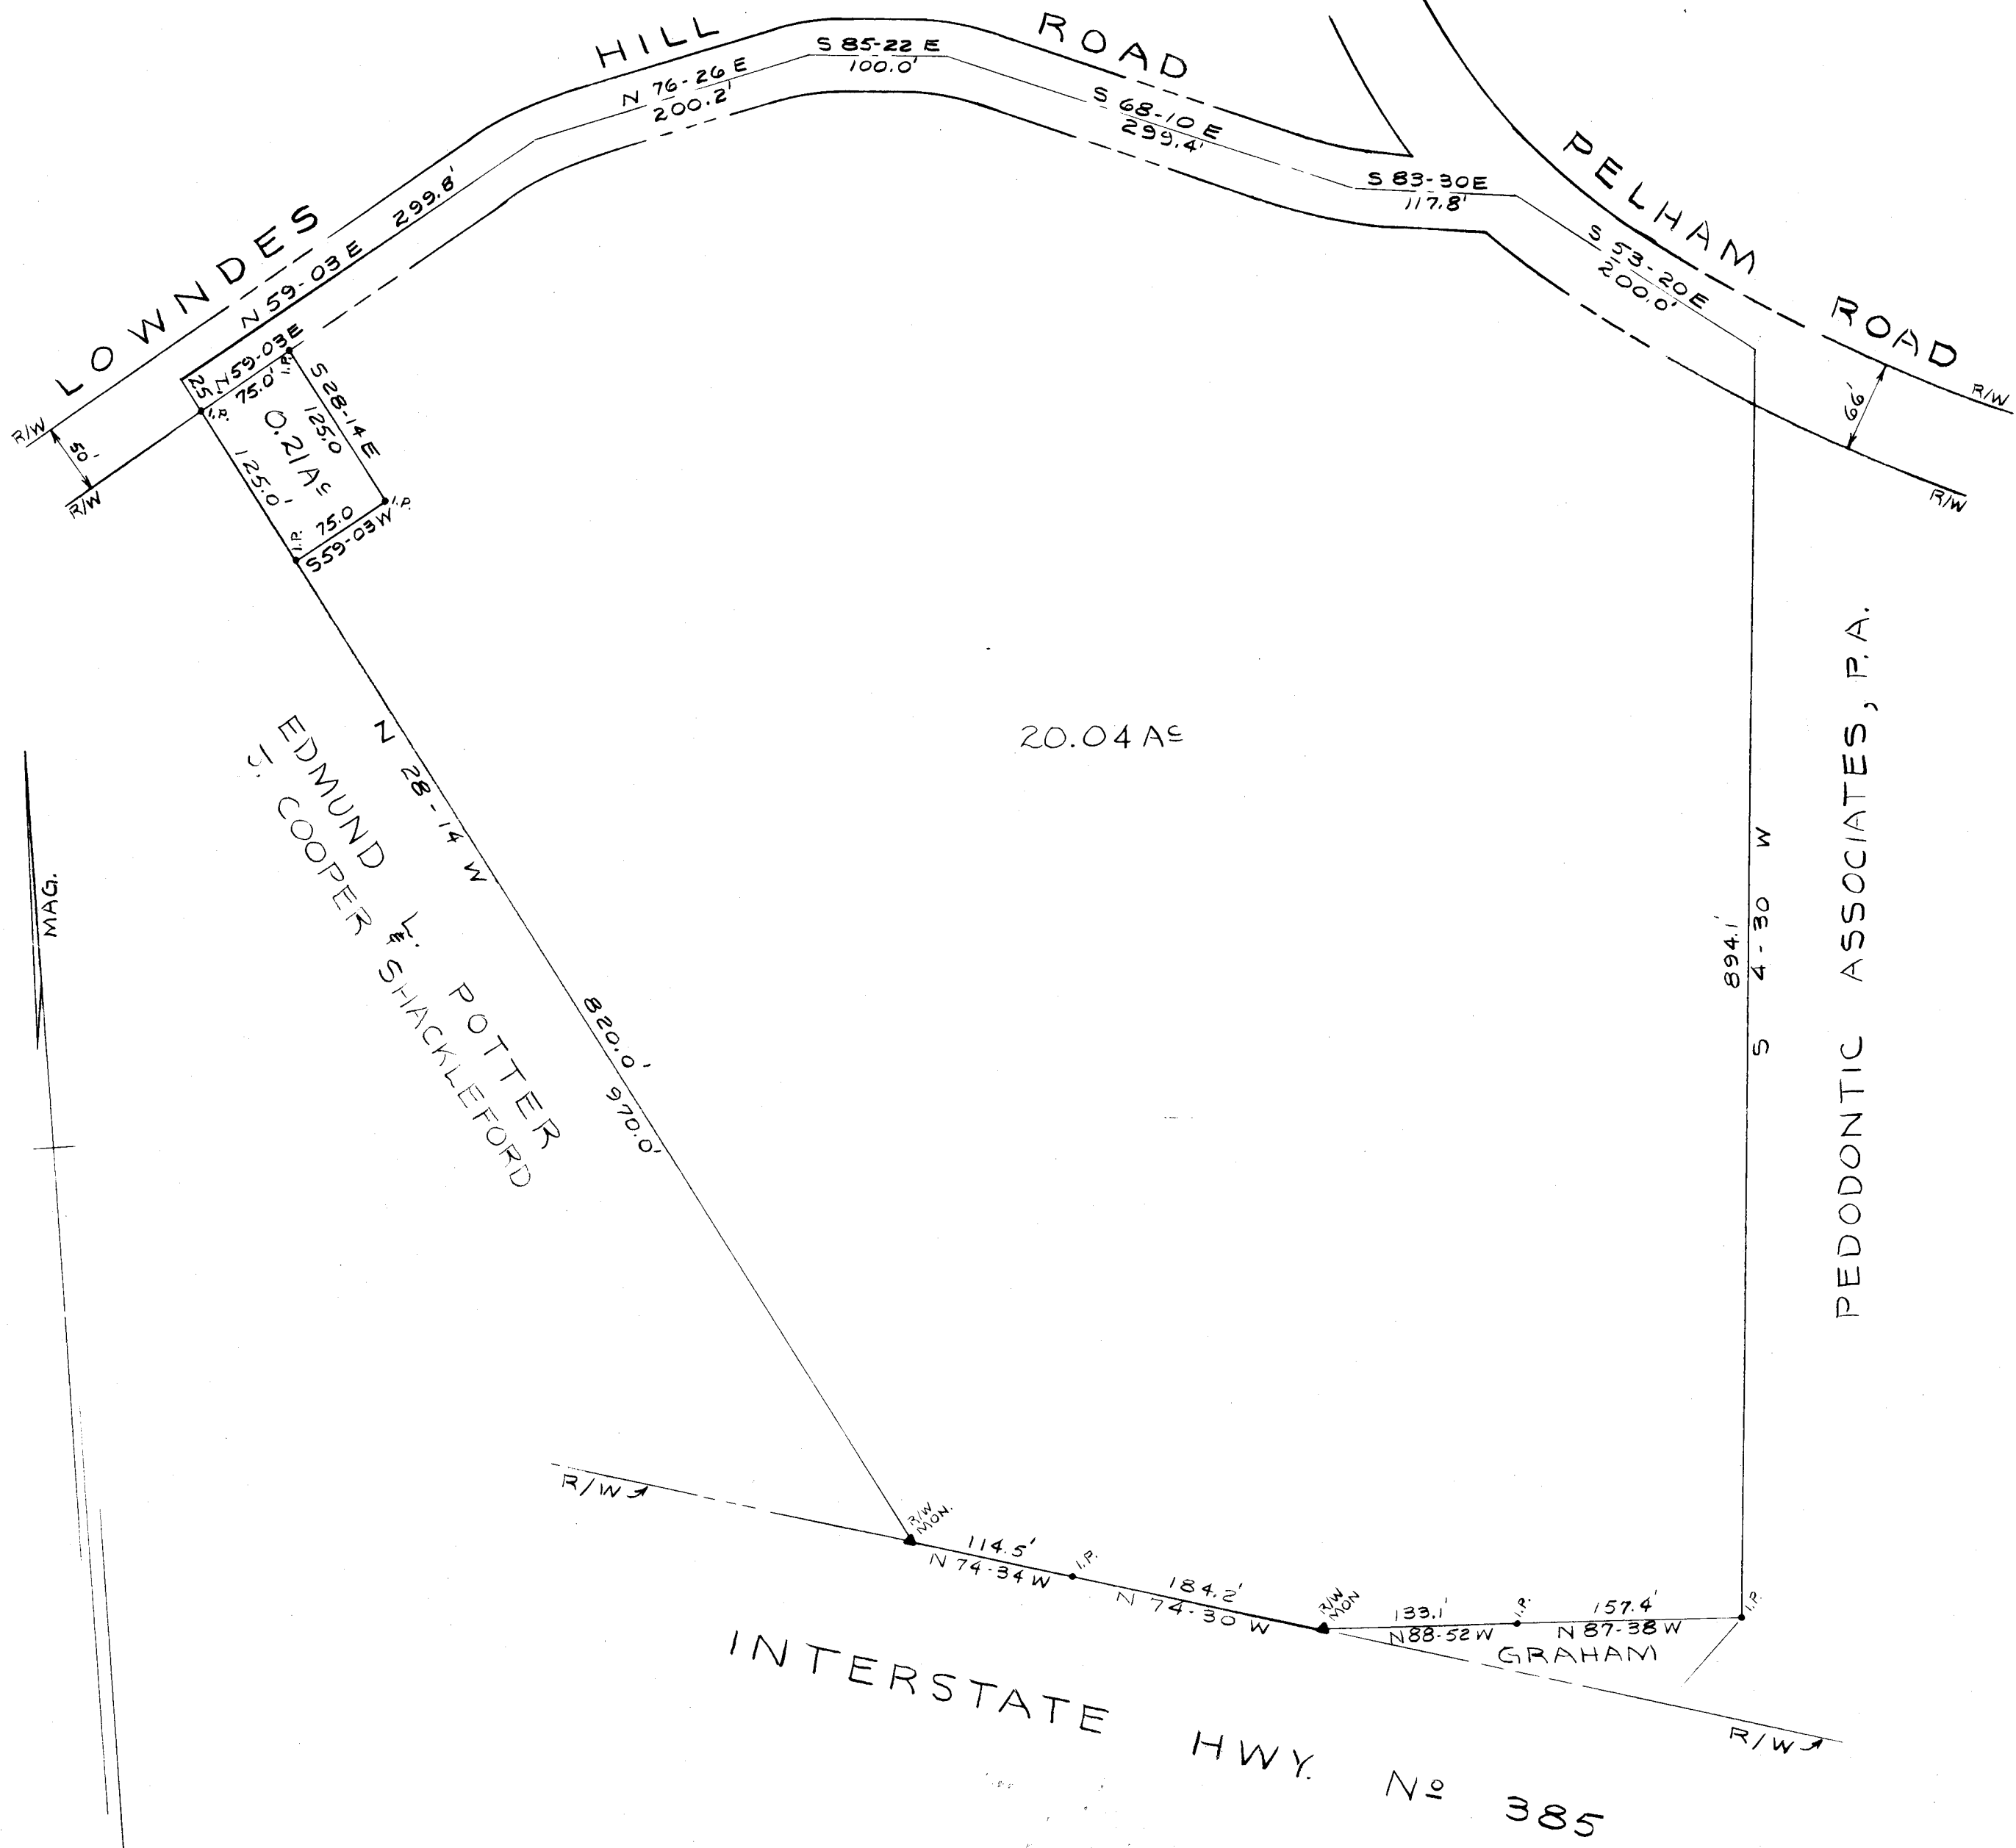

LOCATION MAP

**CERTIFICATE OF SURVEY**

I hereby certify that this is an accurate map of an actual survey completed by me on 3-8-73.

Registered S. C. Land Surveyor or Engineer  
Name James S. DeLoach  
Number 3320

**CERTIFICATE OF OWNER**

I hereby certify that I am the owner of property shown on this plat and do approve of the subdivision thereof as shown.

T.C. Threatt  
(Sign)  
(Address)

**CERTIFICATION OF MONUMENTATION**

I hereby certify that monumentation of this subdivision in compliance with the City of Greenville, South Carolina Subdivision Regulations was completed by me on 3-8-73.

Registered S. C. Land Surveyor or Engineer  
Name James S. DeLoach  
Number 3320

**CERTIFICATE OF DEDICATION**

The undersigned being the owner of the property shown hereon do(es) approve this plan of subdivision and hereby dedicated to public use the roads, streets, easements or other public areas shown hereon.

Signature T.C. Threatt  
Address \_\_\_\_\_  
Date \_\_\_\_\_

THREATT - MAXWELL ENTERPRISES OWNER	PIEDMONT ENGINEERS & ARCHITECTS SURVEYOR
--	---

NO. OF ACRES 20.25 MILES OF NEW ROADS 0

NO. OF LOTS 2 DATE 3-8-73

ERROR OF CLOSURE 1/3000

SCALE 1" = 100'



**FINAL PLAN APPROVED**  
GREENVILLE CITY ENGINEER & COM. SEAL  
May 1, 1973  
SHERMAN W. COOPER  
CITY ENGINEER

31288 Filed This 8 day of May 73  
1st Recording in Vol. 4X Page 27 at 12:03 P.M.  
Donnie S. Tankersley  
Register Mesne Surveyance Greenville County, S.C.

4X-27 ✓ 31287