


FILED
 GREENVILLE CO. S.C.
 JUN 24 3 29 PM '77
 DONNIE S. TANKERSLEY
 R.H.C.

6C-28

FILED
 GREENVILLE CO. S.C.
 JUN 24 3 29 PM '77
 DONNIE S. TANKERSLEY
 R.H.C.

6C-29

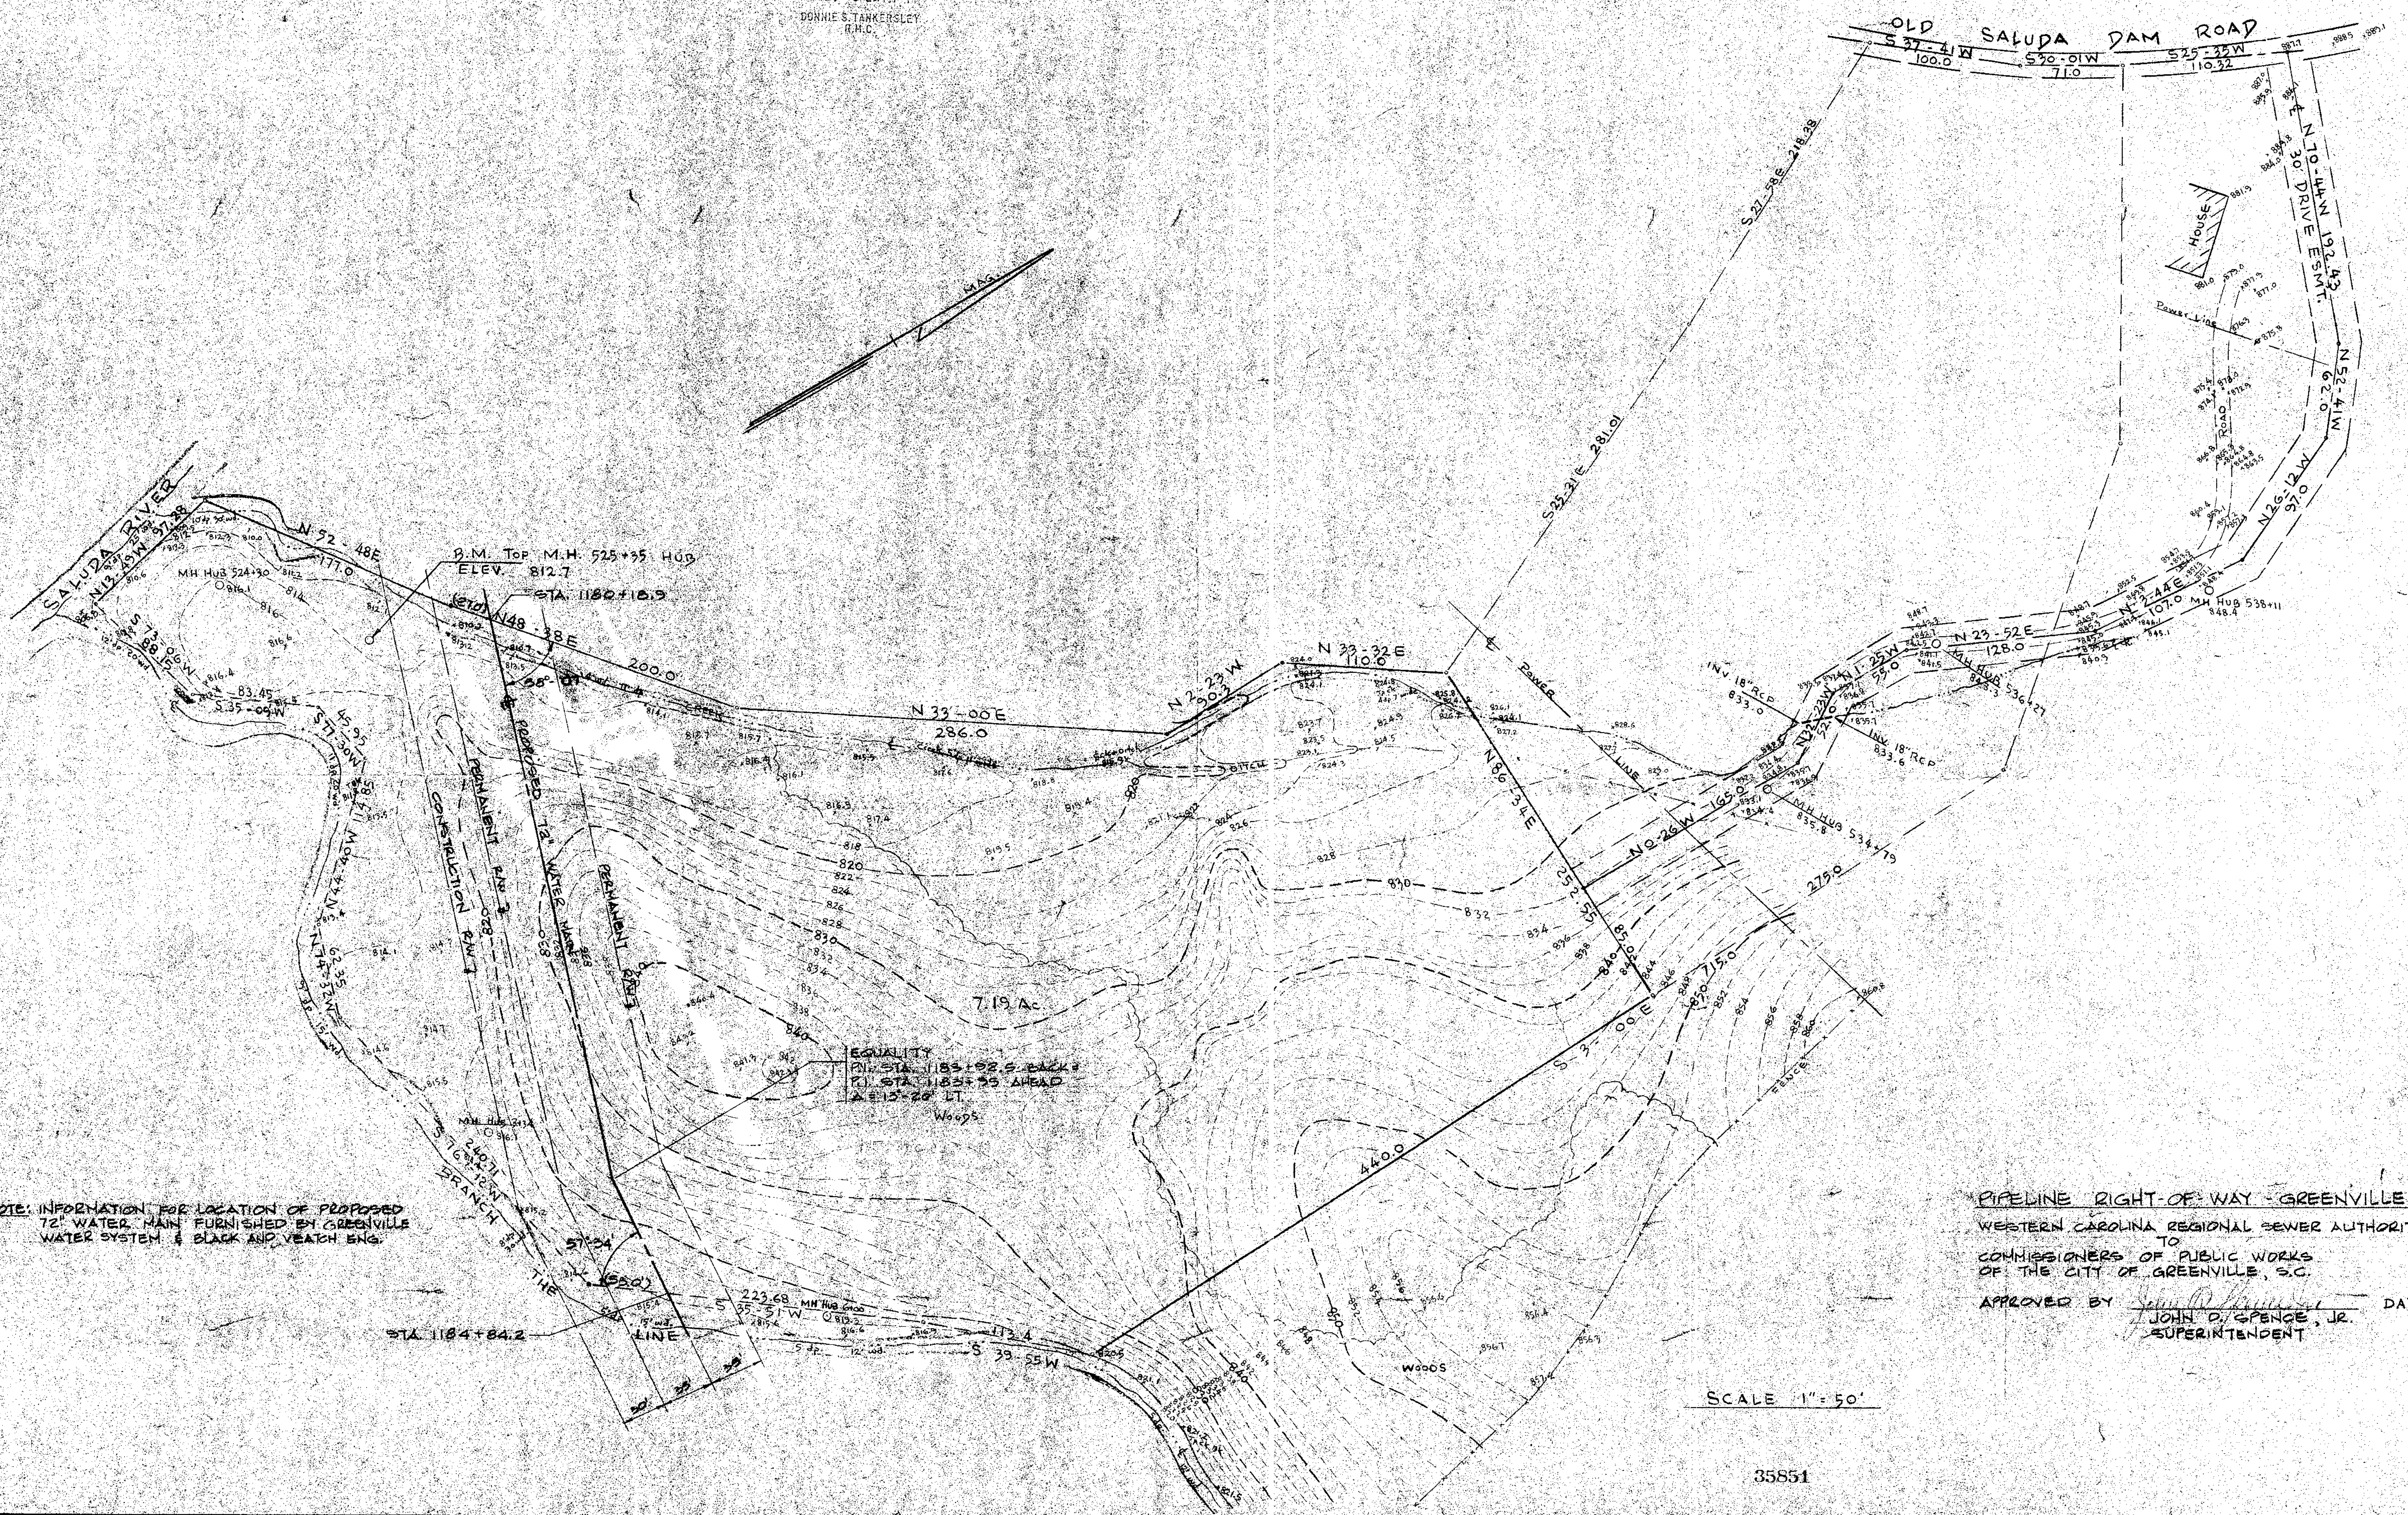

NOTE: INFORMATION FOR LOCATION OF PROPOSED 72" WATER MAIN FURNISHED BY GREENVILLE WATER SYSTEM. S. BLACK AND VEATCH ENG.

PIPELINE RIGHT-OF-WAY - GREENVILLE CO.
 WESTERN CAROLINA REGIONAL SEWER AUTHORITY
 TO
 COMMISSIONERS OF PUBLIC WORKS
 OF THE CITY OF GREENVILLE, S.C.
 APPROVED BY *John D. Spence, Jr.* DATE *12/21/76*
 SUPERINTENDENT

SCALE 1" = 50'

35851

NO.	DATE	REVISION	BY	NO.	DATE	REVISION	BY

PIEDMONT
 ENGINEERS • ARCHITECTS • PLANNERS
 480 PARK AVENUE • GREENVILLE, SOUTH CAROLINA 29608

SURVEY FOR
 WESTERN CAROLINA
 REGIONAL SEWER AUTHORITY
 GREENVILLE CO. S.C.
 SCALE 1" = 50' DEC 21, 1977
 SALUDA-BERA WASTE TREATMENT
 PLANT SITE



PROJ. MGR:	DRAWING NO.:
DRAWN: HUNT	
CHECKED:	
APPROVED:	
DATE: 12/21/76	LAST REV. NO.:
JOB NO.:	DATE REV.: