


FILED
 GREENVILLE, CO. S. C.
 Aug 29 4 57 PM '77
 DONNIE S. TANKERSLEY
 R.M.C.

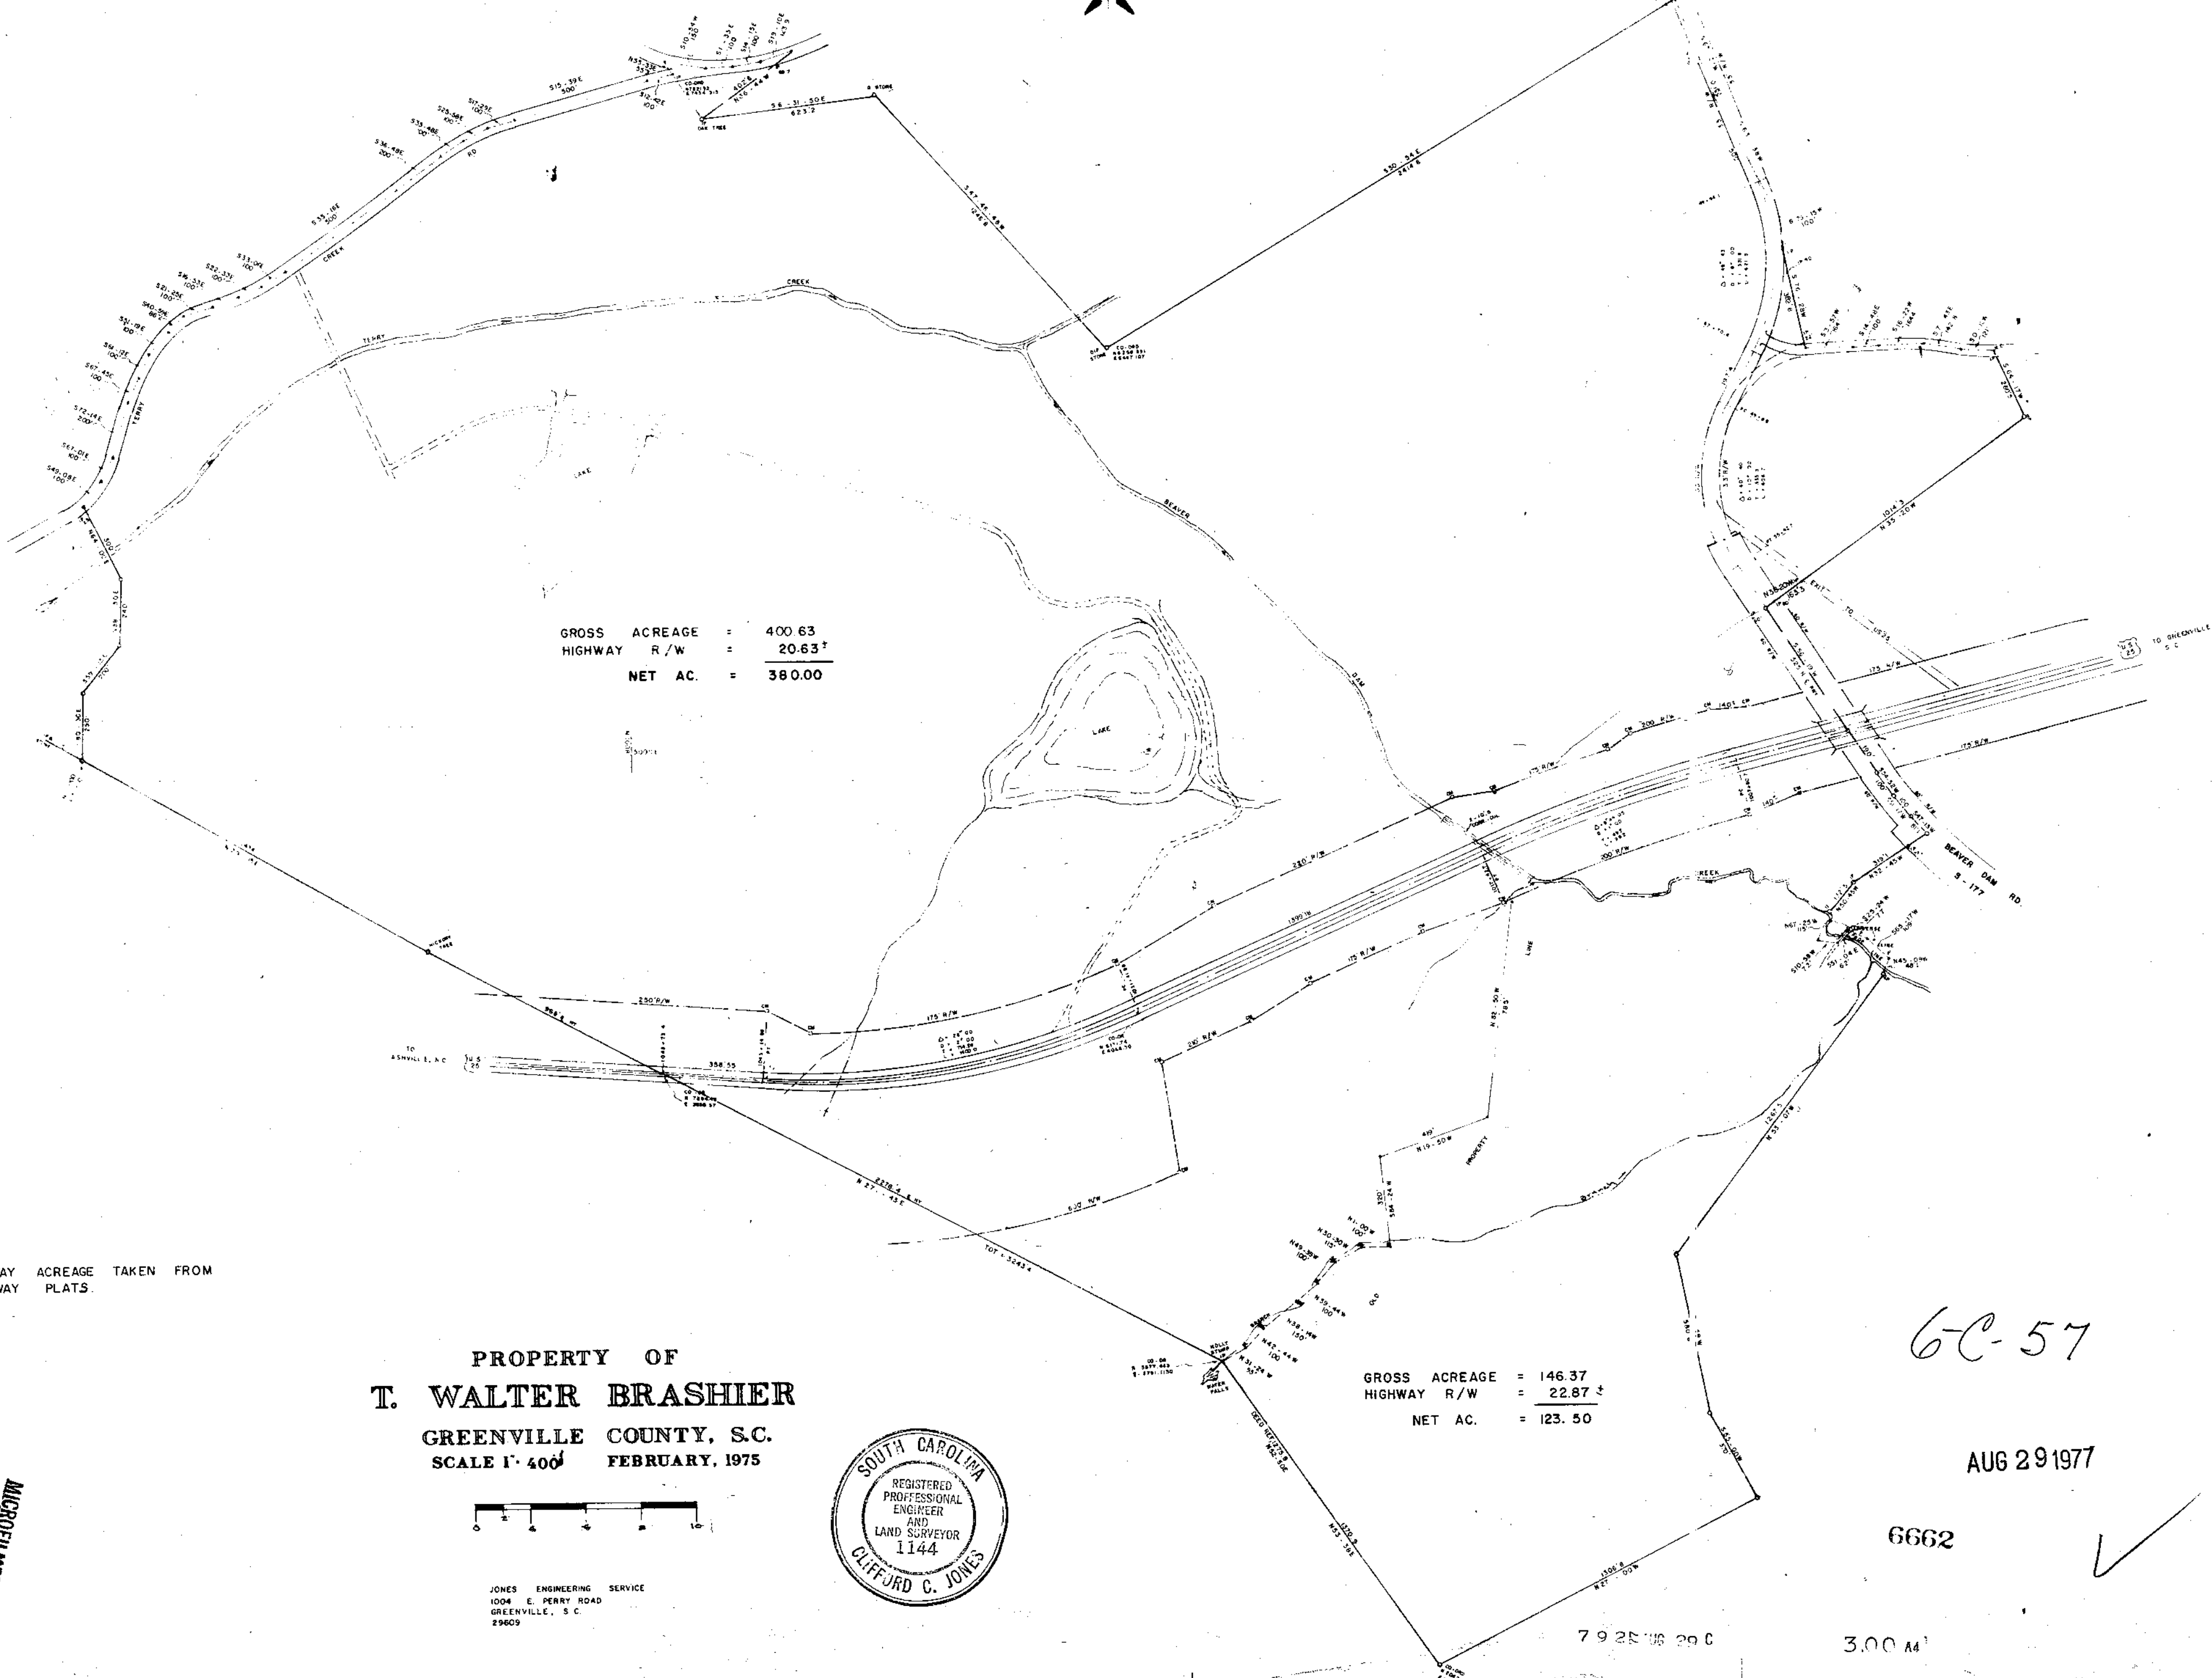


GROSS ACREAGE = 400.63
 HIGHWAY R/W = 20.63
 NET AC. = 380.00


GROSS ACREAGE = 146.37
 HIGHWAY R/W = 22.87
 NET AC. = 123.50

NOTE:
 HIGHWAY ACREAGE TAKEN FROM
 HIGHWAY PLATS

PROPERTY OF
T. WALTER BRASHIER
 GREENVILLE COUNTY, S. C.
 SCALE 1" = 400' FEBRUARY, 1975

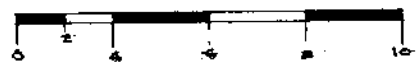


JONES ENGINEERING SERVICE
 1004 E. PERRY ROAD
 GREENVILLE, S. C.
 29609

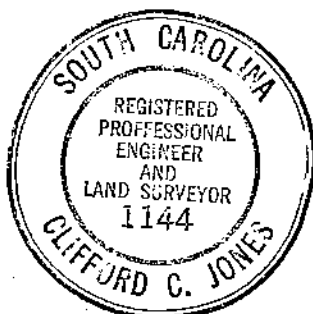

6C-57

AUG 29 1977

6662

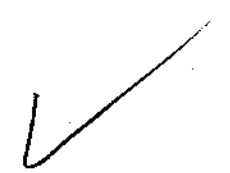

79 25 06 29 0

3.00 A4

MICROFILMED