




FORMERLY FRED H. HUDSON EST.

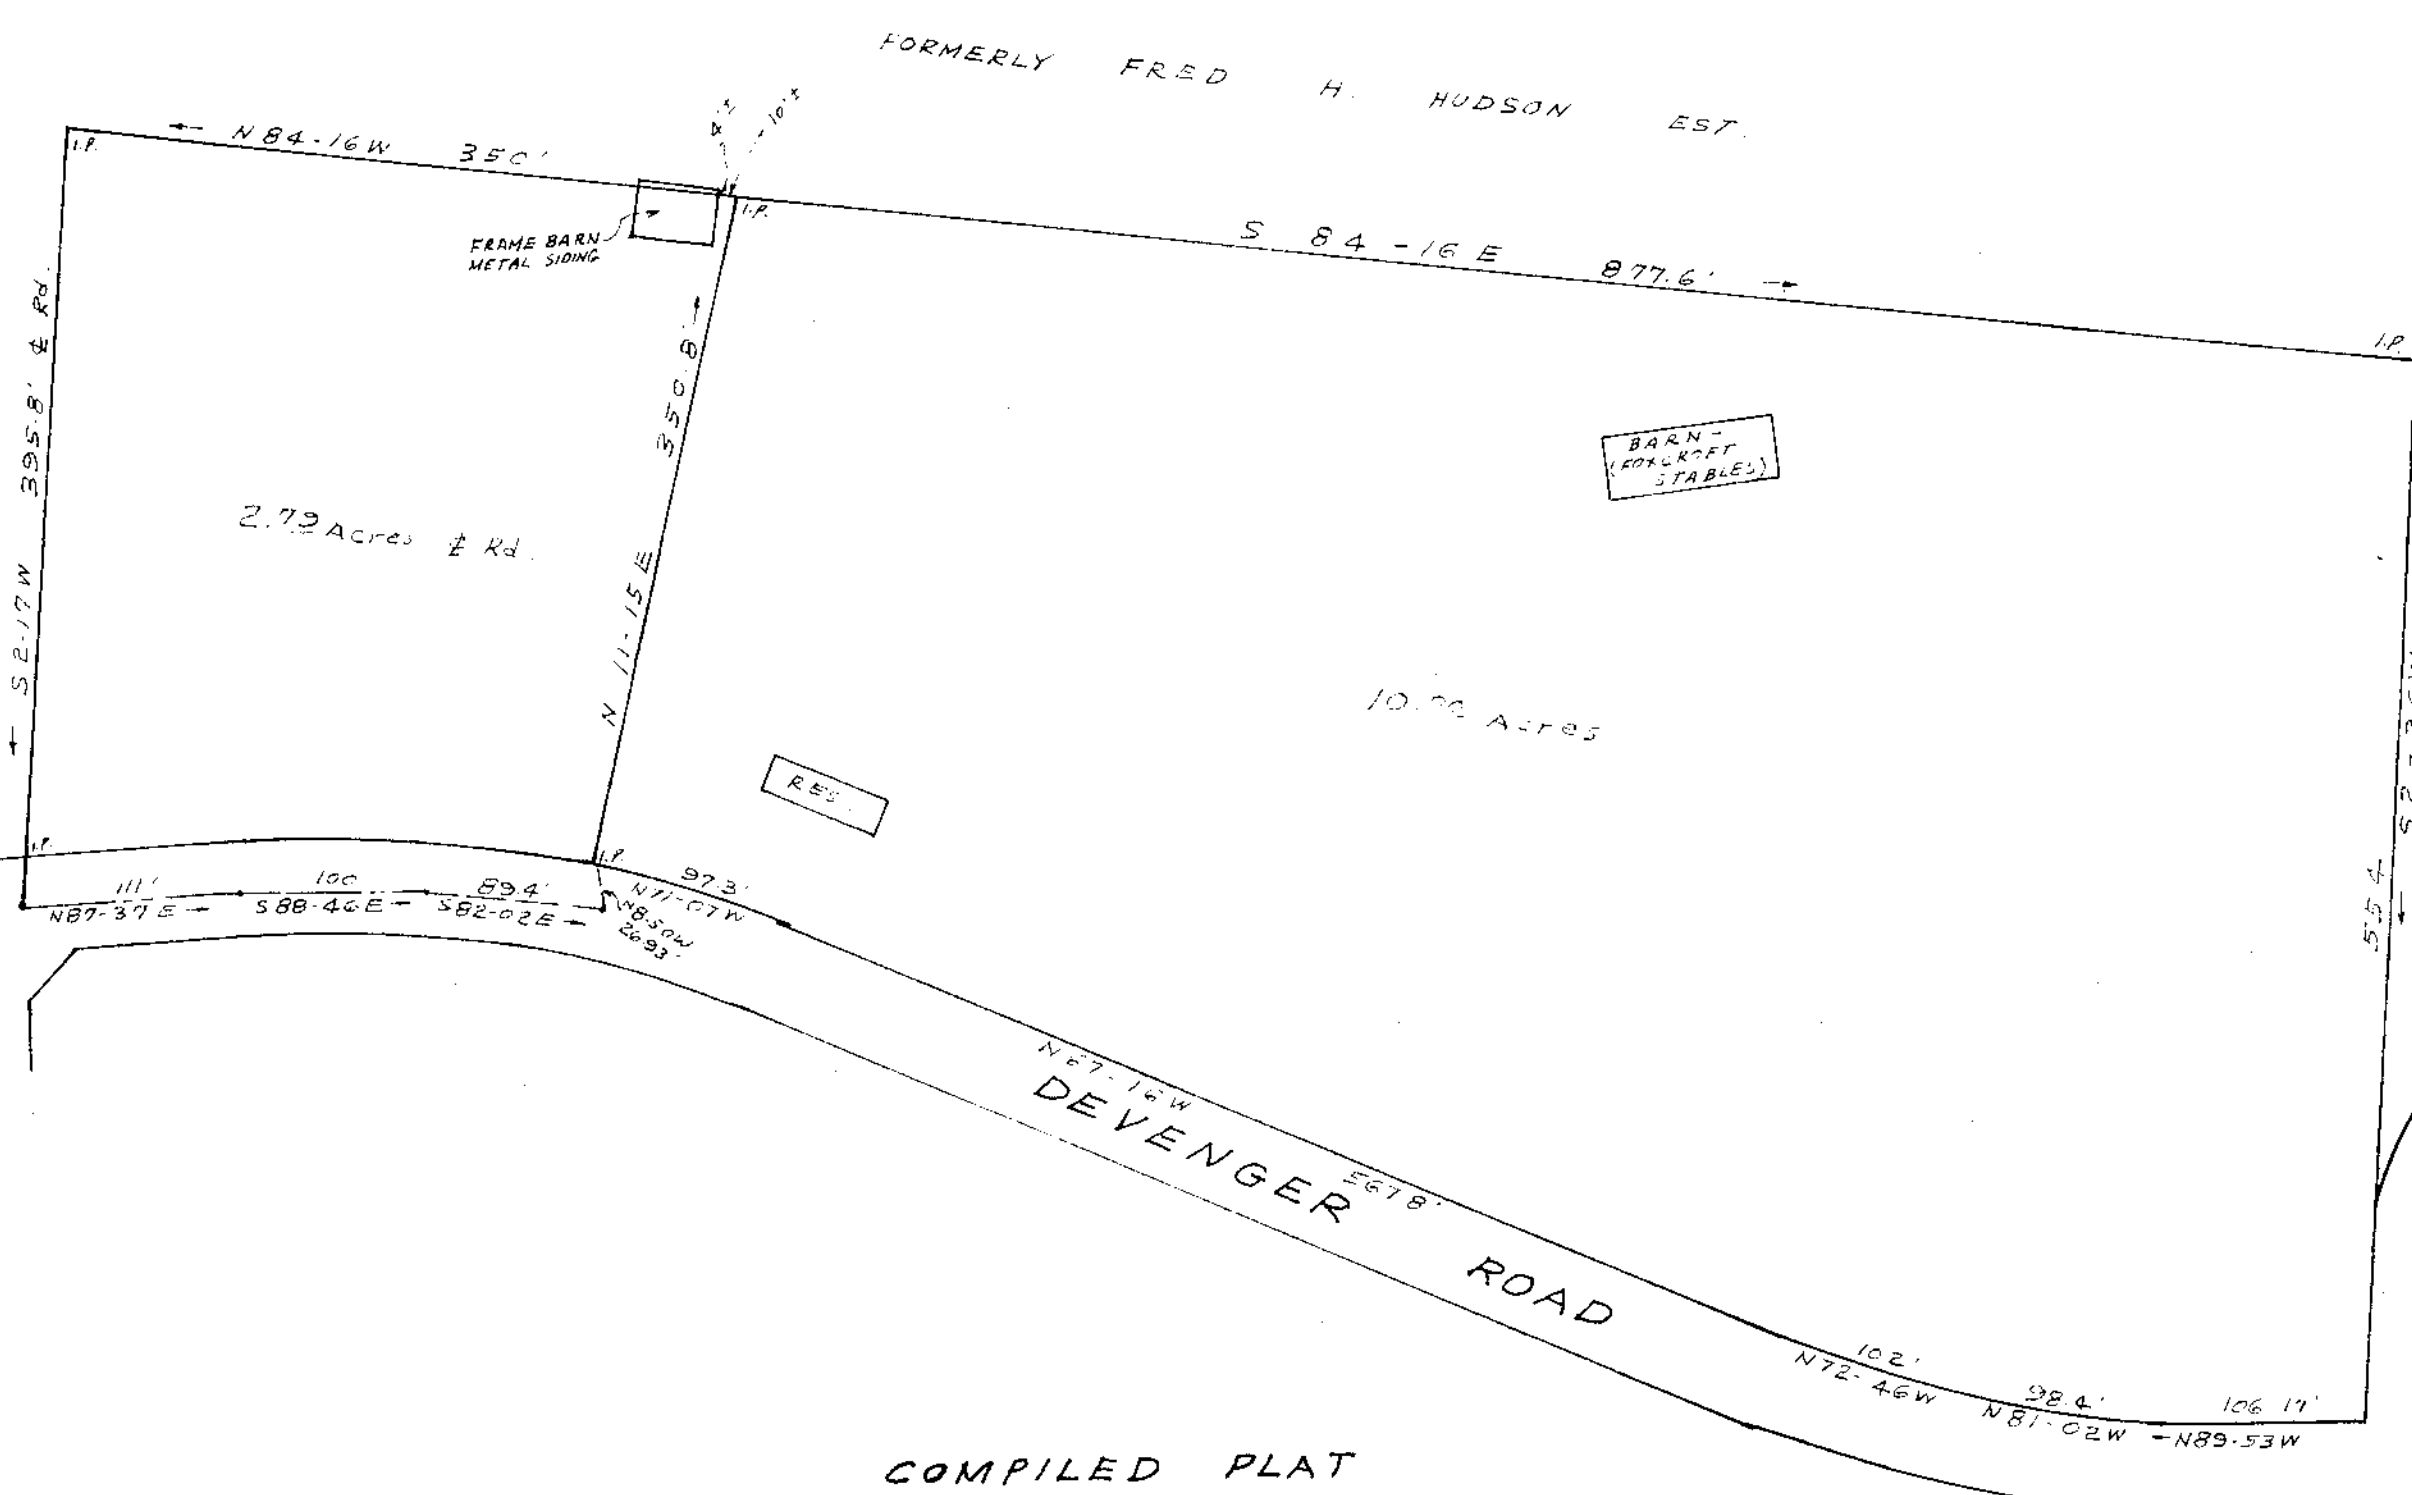


COMPILED PLAT
FRED H. HUDSON EST.
NEAR GREENVILLE S.C.

SCALE 1" = 100'
FEB. 9, 1976

12058

MICROFILMED

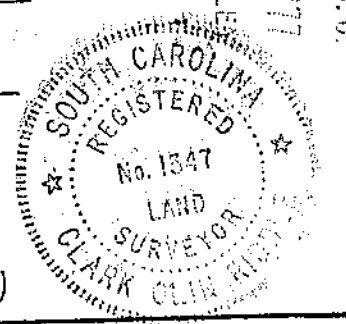

NOTE: THIS PLAT DRAWN FROM SURVEYS
BY ME JULY 11, 1974 AND APR. 21, 1975.

C.O. Riddle Reg. L.S. 1347

300 M

✓ 6-C-74

FILED
GREENVILLE, S.C.
OCT 17 11 21 AM '77
DONNIE S. TANKERSLEY
R.M.C.