
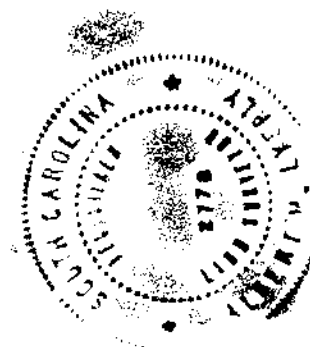
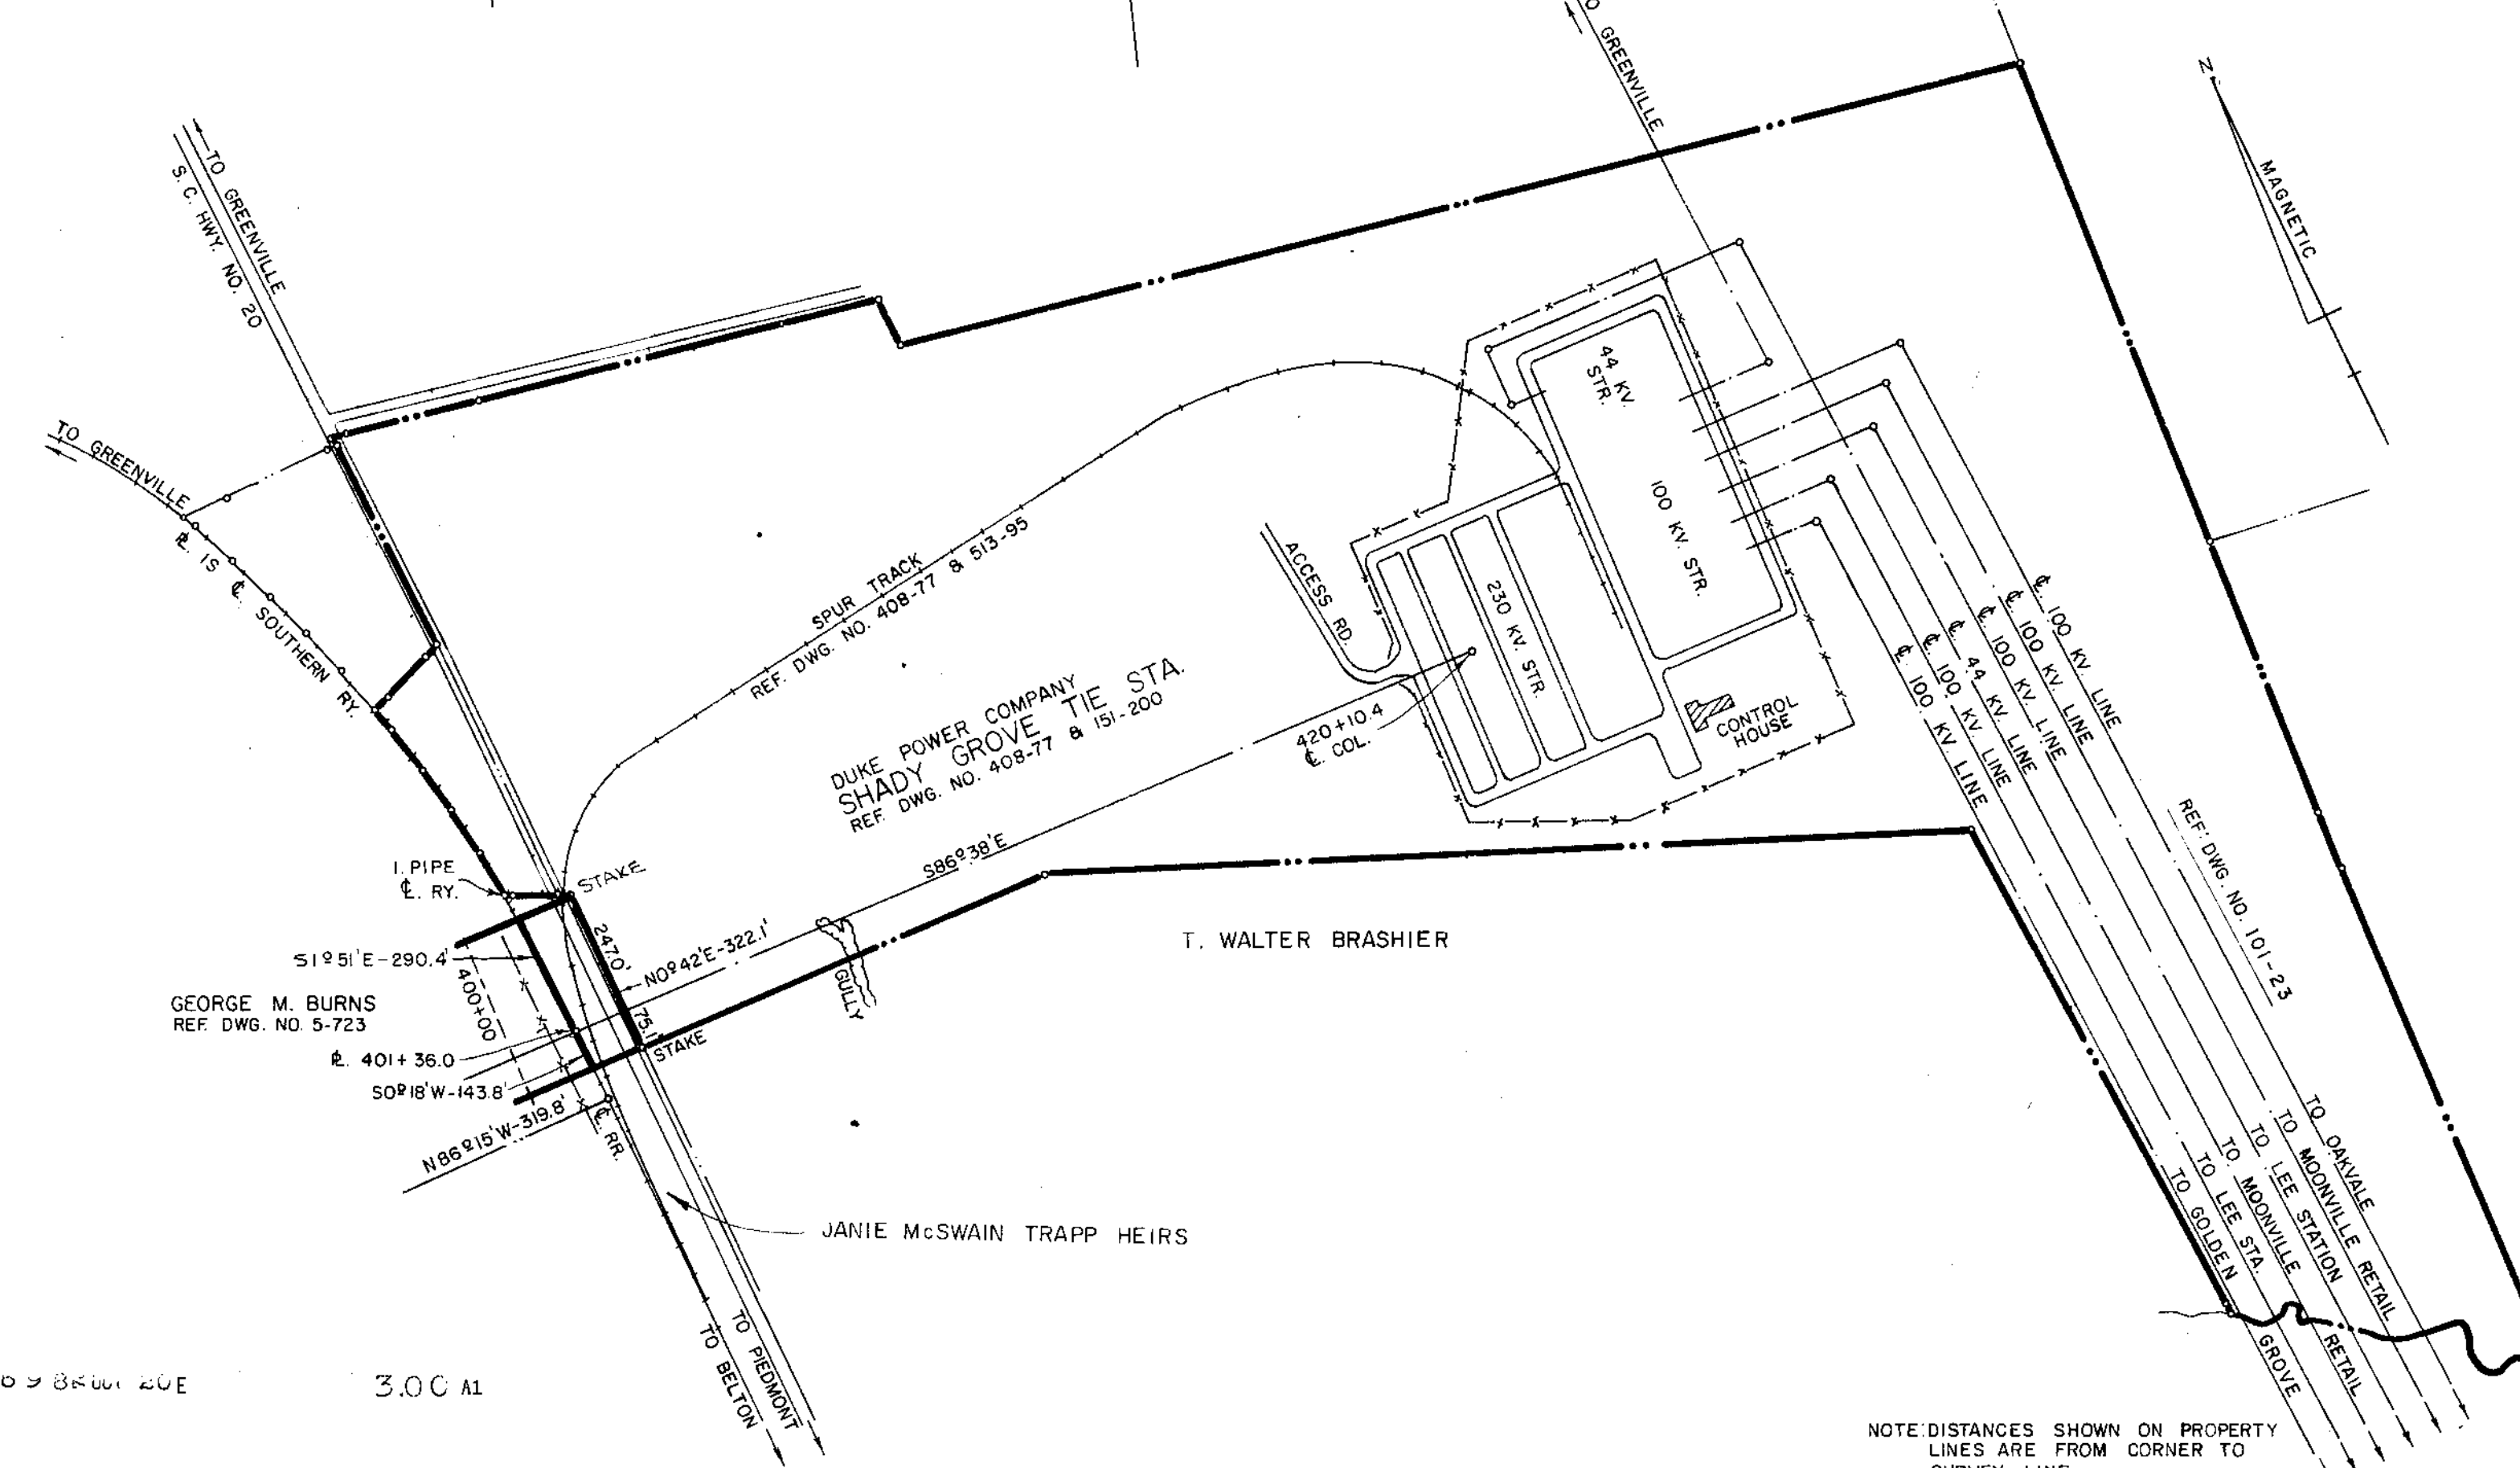


FILED  
GREENVILLE, CO. S. C.  
OCT 20 7 40 PM '77  
DONNYE S. TANKERSLEY  
R.M.C.

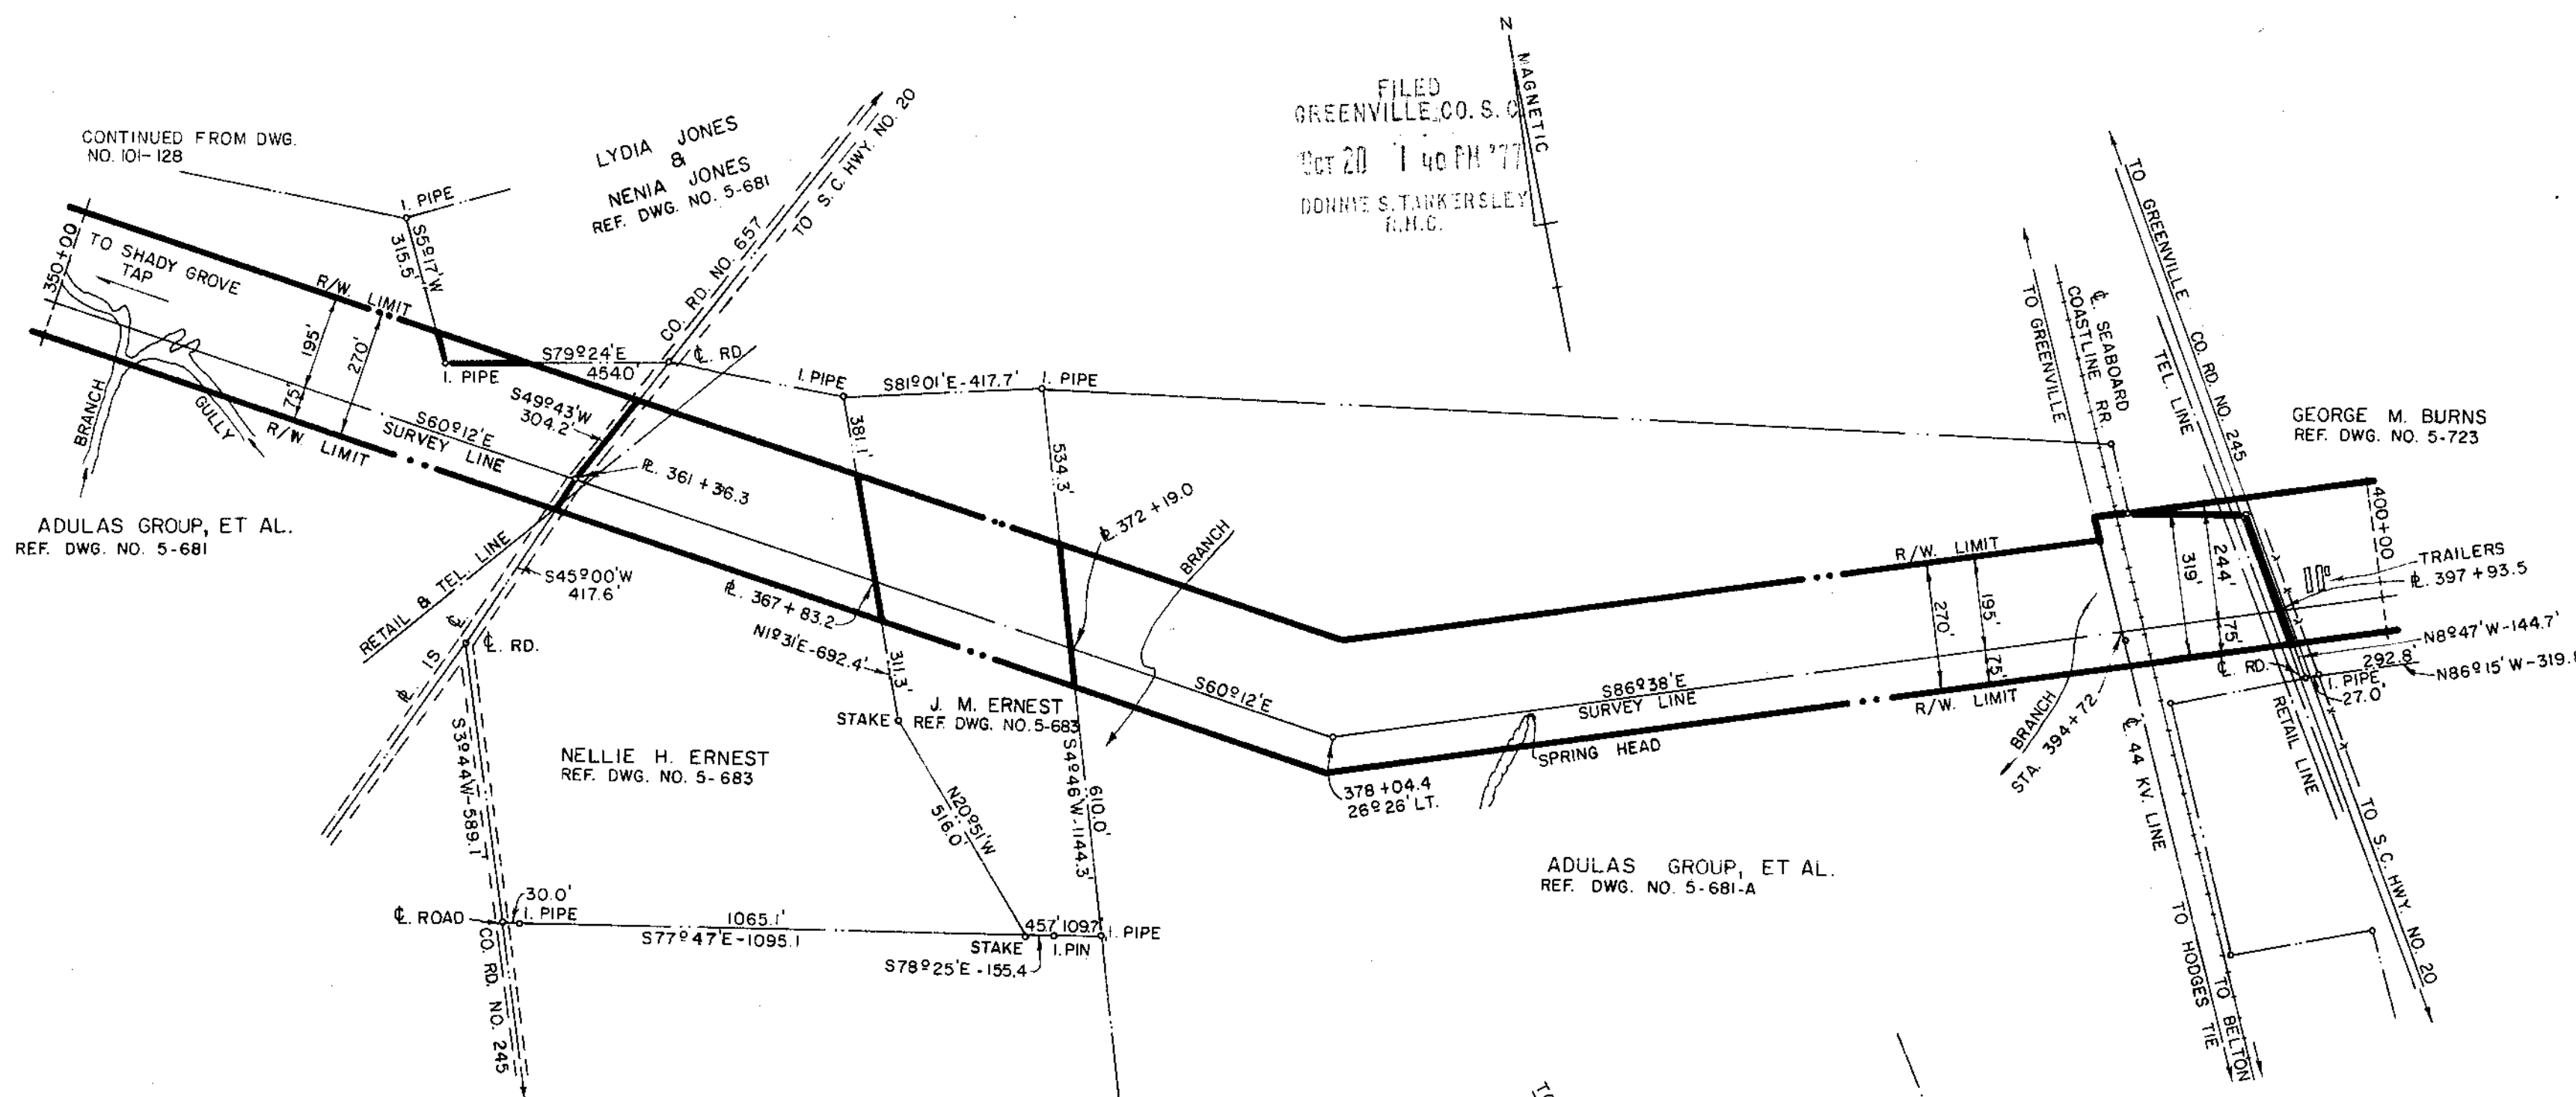

*Albert A. Spauldy*  
S.C., R.D.S. No. 2778  
Duke Power Co.  
Charlotte, NC

6C-76 12416  
OCT 20 1977

MICROFILMED  
DUKE POWER COMPANY  
MAP OF  
RIGHTS OF WAY FOR  
SHADY GROVE TAP—SHADY GROVE TIE  
TRANSMISSION LINE  
GREENVILLE COUNTY, S.C.

SCALE: 1" = 300'  
BOOK NO. 1536  
MAY 24, 1976  
FILE NO. 101-129  
100 0 300 600 900 1200  
SCALE, IN FEET

NOTE: DISTANCES SHOWN ON PROPERTY LINES ARE FROM CORNER TO SURVEY LINE.

098200 20E 3.00 A1