


2.00 2M
0088 JUN 2M

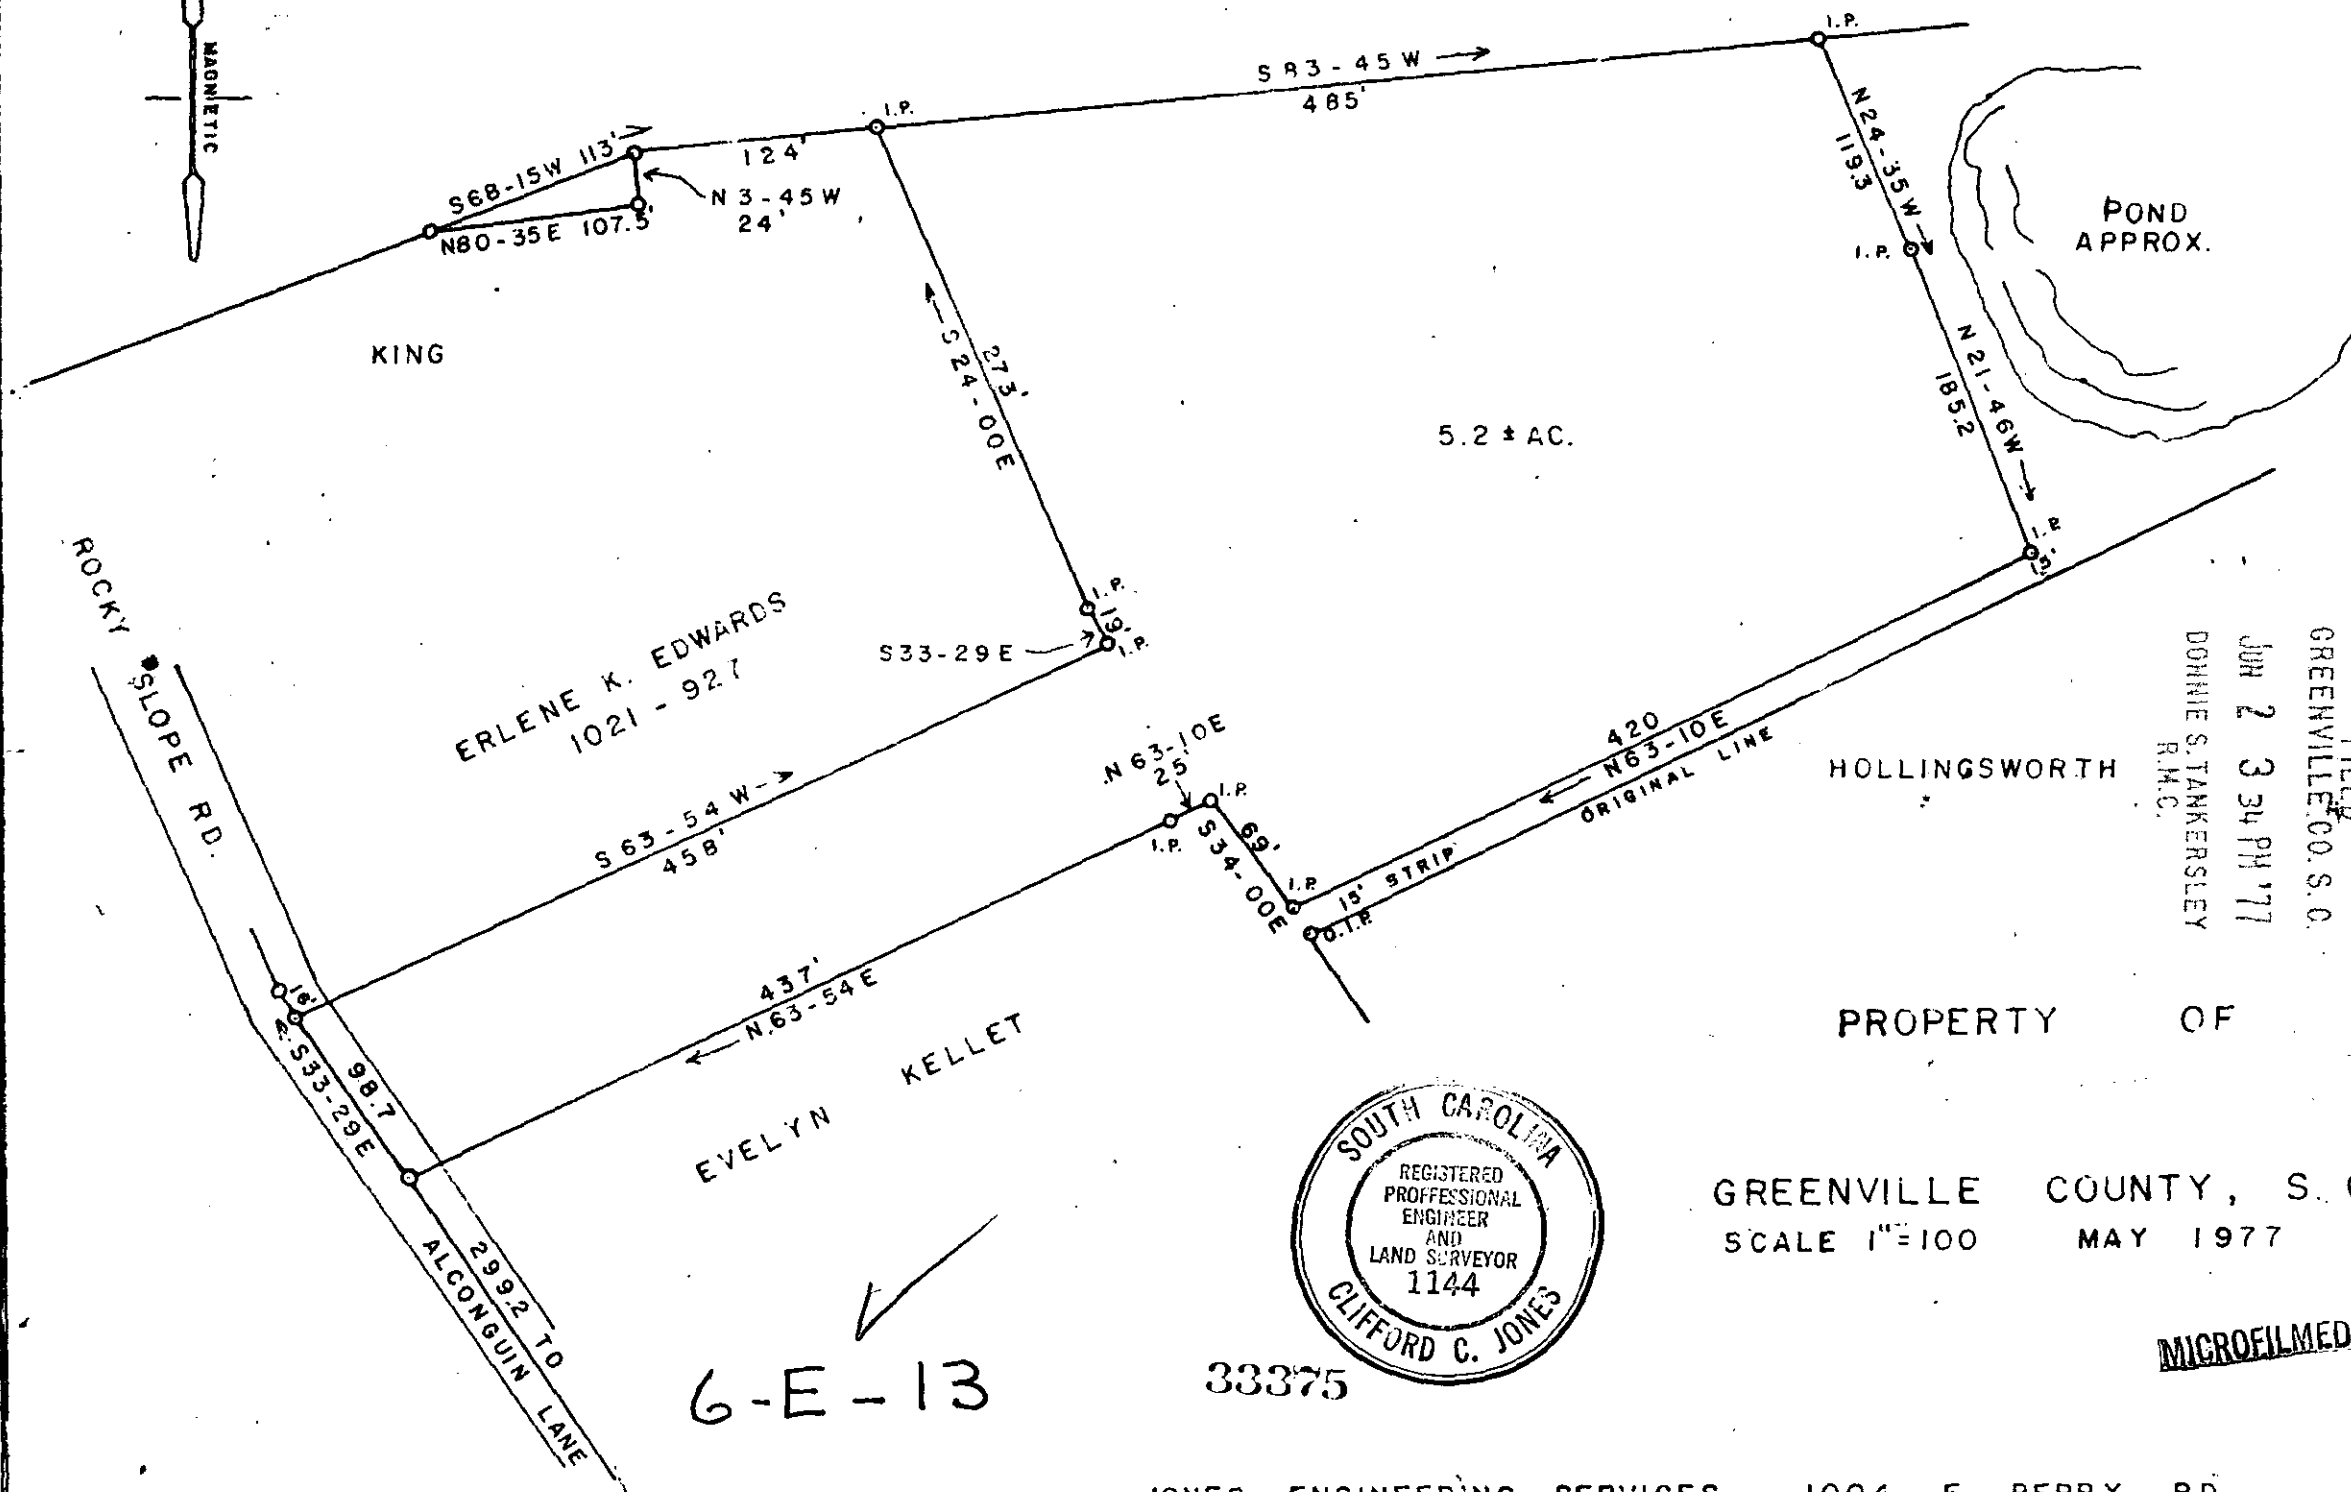


FILED
GREENVILLE CO. S.C.
JUN 2 3 34 PM '77
DONNIE S. TANKERSLEY
R.M.C.

HOLLINGSWORTH

PROPERTY OF

GREENVILLE COUNTY, S. C.
SCALE 1"=100
MAY 1977

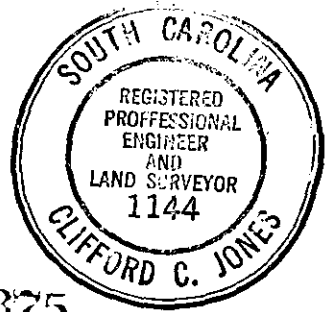

6-E-13

33375