
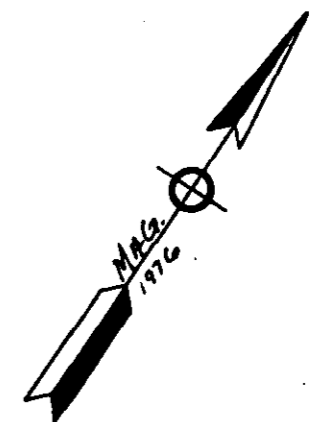


RION D. & JANELL S. VASSY

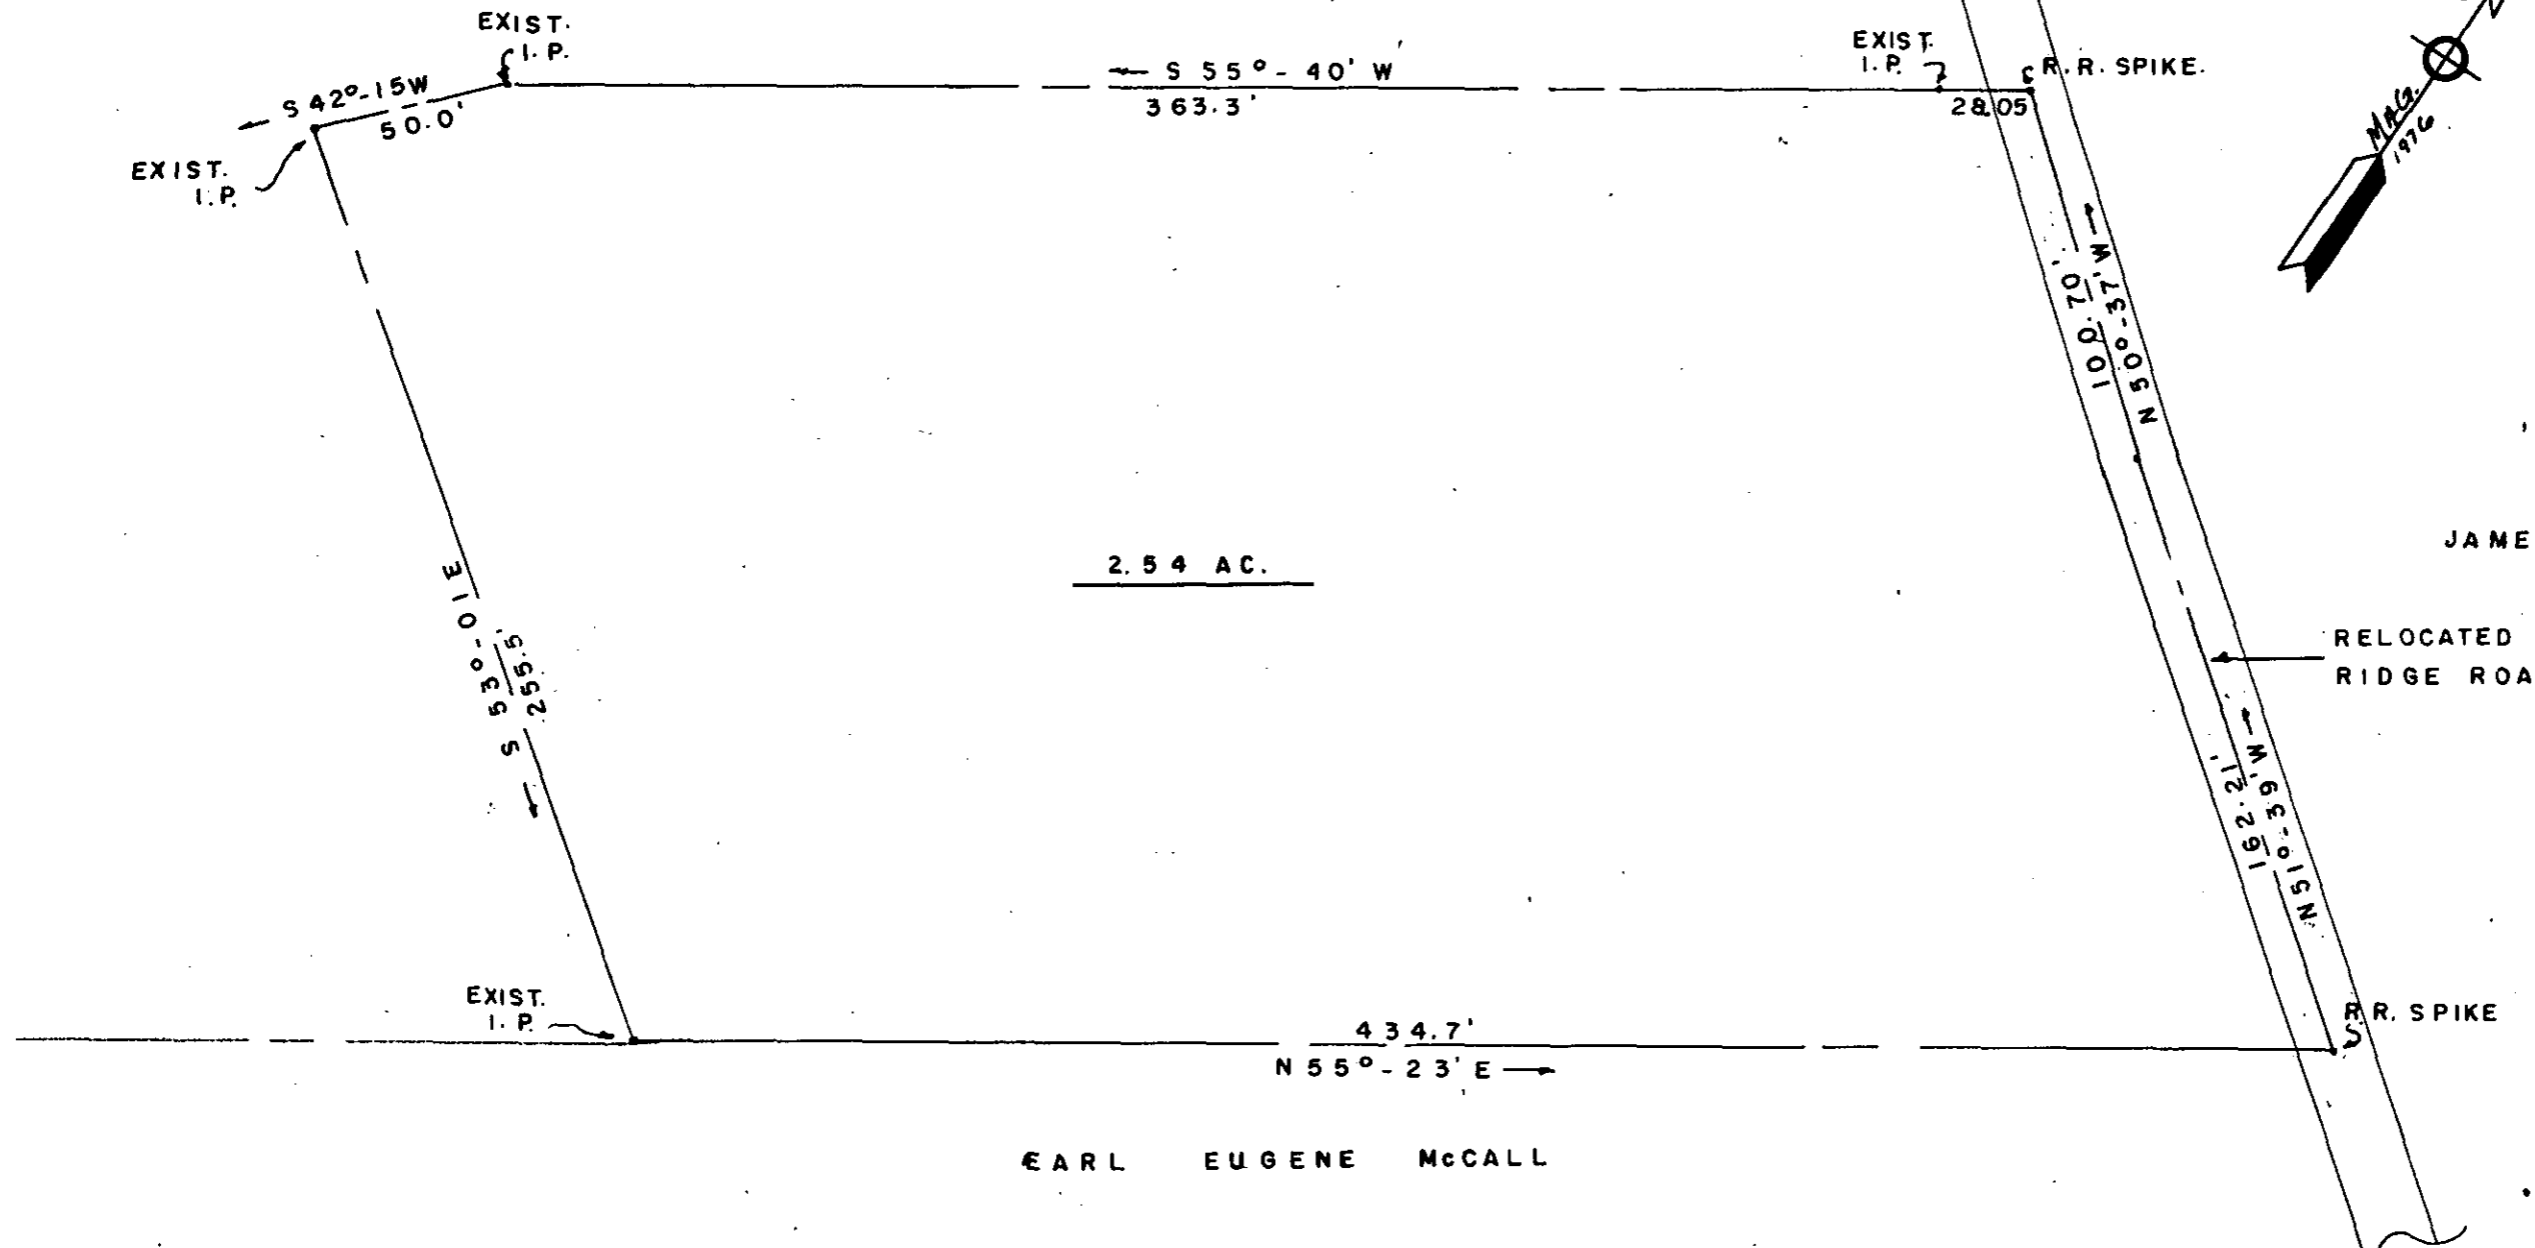

2.54 AC.

JAMES H. McCALL

RELOCATED ANDERSON RIDGE ROAD.

EARL EUGENE McCALL

FILED
 GREENVILLE CO. S. C.
 AUG 9 10 39 AM '77
 DONNIE S. TANKERSLEY
 R.M.C.

4369

THE ABOVE PROPERTY IS LOCATED IN GREENVILLE COUNTY, BUTLER TOWNSHIP, STATE OF SOUTH CAROLINA AND LYING ON THE WESTERN SIDE OF ANDERSON RIDGE - PELHAM RD. ABOVE PROPERTY RECORDED IN BK. 224 PG. 362, VOL. 518 PG. 160. THIS SURVEY INCLUDES A STRIP NOT RECORDED IN VOL. 518 PG. 160.


BASE BEARING LINE IS ALONG E OF ANDERSON RIDGE RD. AS PER SURVEY OF APRIL, 1976.

Kenneth T. Gould
 S. C. REG. NO. 3035

3562106 9E

2.00 A1

✓ 6E-46

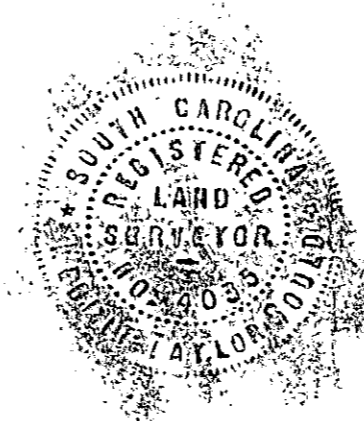

PROPERTY OF JOHN H. FORD		
SCALE: 1" = 50'	APPROVED BY:	DRAWN BY K. T. G.
DATE: 1-24-77		REVISED
GOULD & ASSOC. SURVEYORS		
TAYLORS,		S. C.
		DRAWING NUMBER

MICROFILMED